

CONCEPTUAL

DRAWINGS ARE DIAGRAMMATIC ONLY AND HAVE NOT BEEN REVIEWED FOR CODE

COPYRIGHT © 2004 BOBBITT DESIGN BUILD, INC. ALL RIGHTS RESERVED.

BOBBITT DESIGN BUILD, INC.  
600 GERMANTOWN ROAD  
RALEIGH, NC 27607  
PH. (919) 851-1980  
FX. (919) 851-1982  
E-MAIL: design@bobbitt.com  
WWW.BOBBITT.COM



Michael G. Huslage, PLLC  
Architect  
600 Germantown Road  
Raleigh, NC 27607

DRAWN BY:  
BDG

CHK BY:

DOGWOOD ANIMAL HOSPITAL  
NC 15-501  
CHATHAM COUNTY, NORTH CAROLINA


24 X 36  
1/8" = 1'-0"

4/8/05

1975-2005

FLOOR  
PLAN

A1  
OF 2

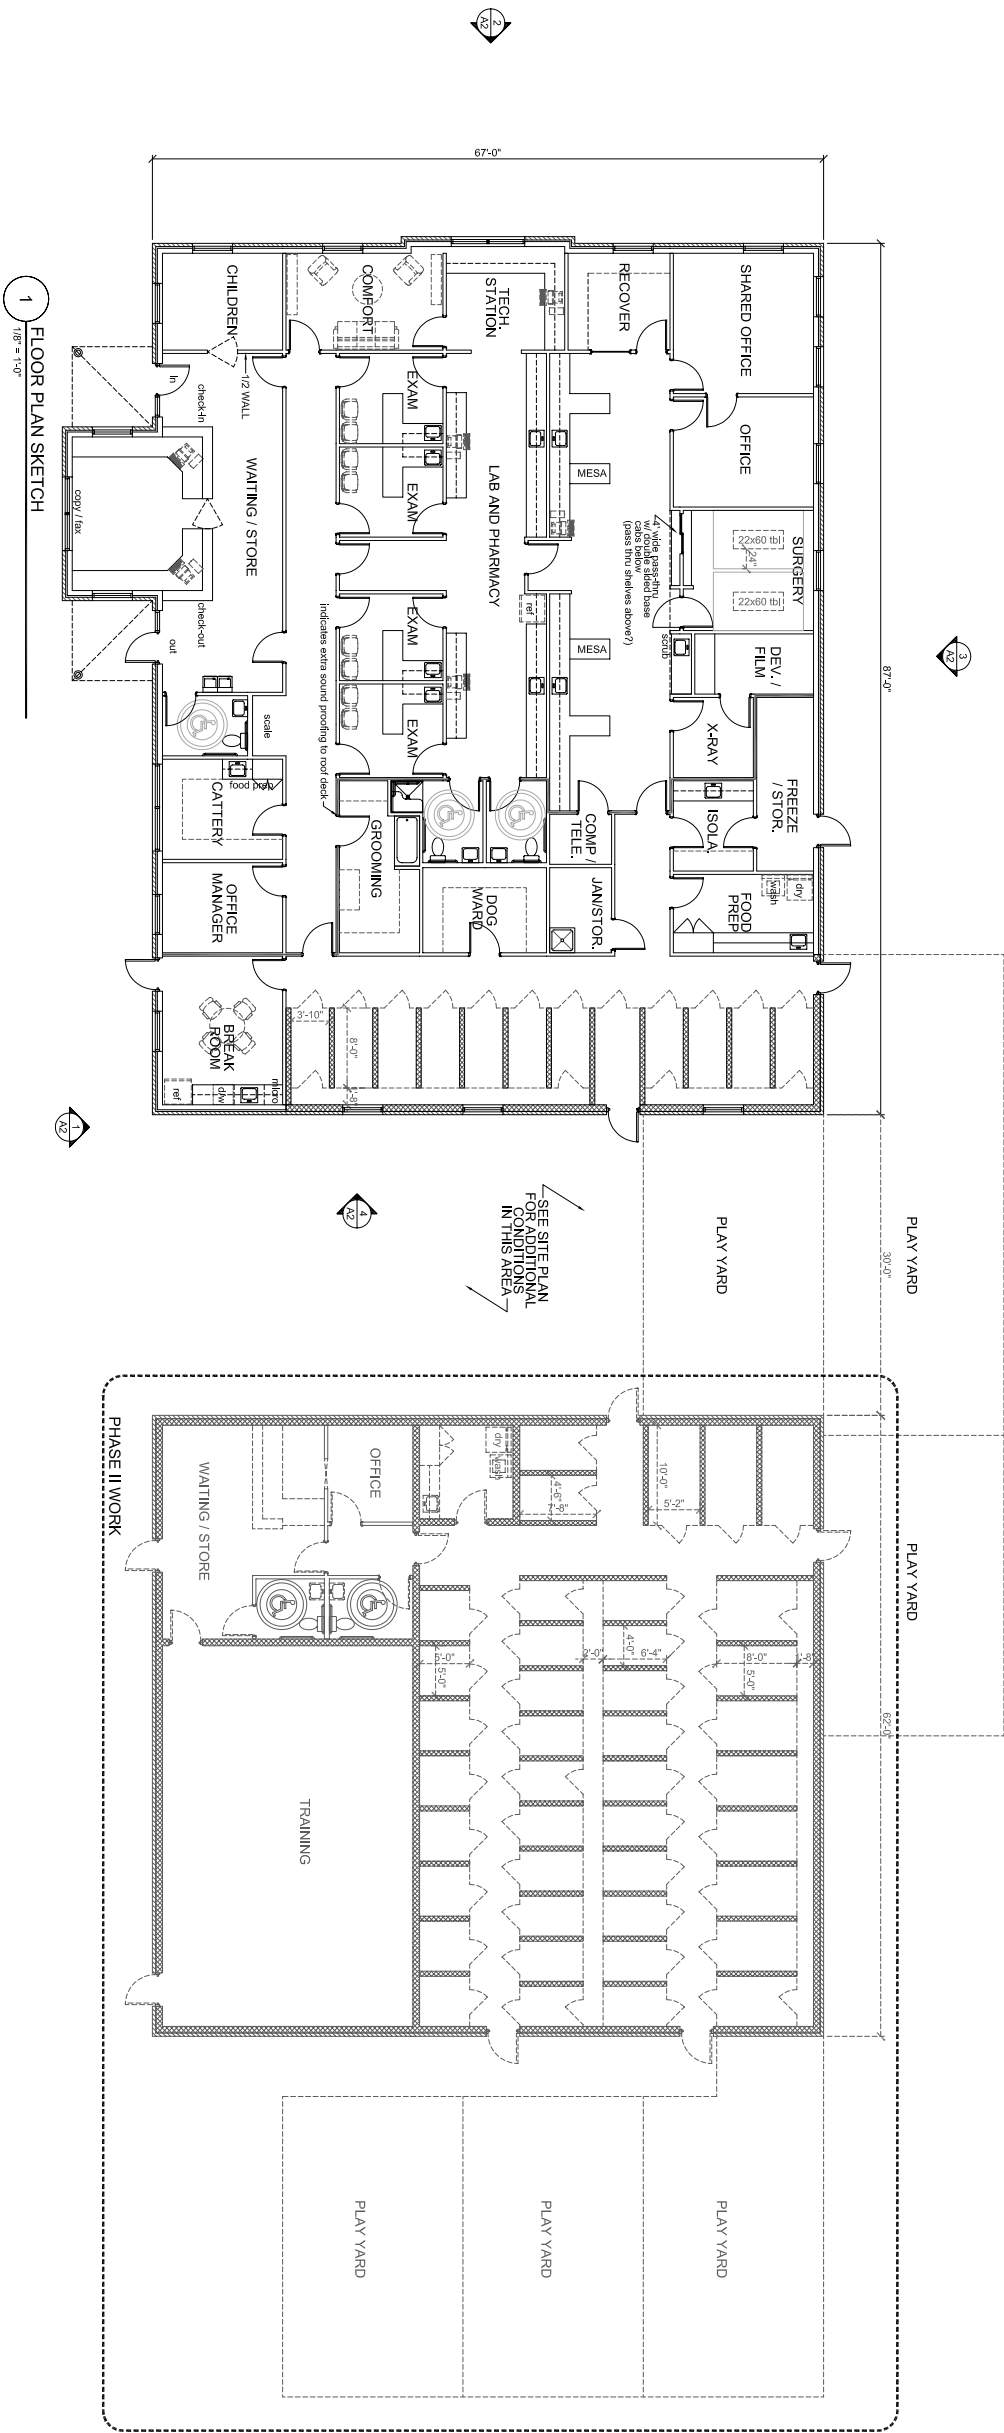

1 FLOOR PLAN SKETCH  
1/8" = 1'-0"