


PLANT LIST

SYM.	QUAN.	BOTANICAL NAME	COMMON NAME	CAL.	HT.	ROOT	REMARKS
LARGE TREES							
AR	9	ACER RUBRUM 'OCTOBER GLORIE'	RED MAPLE	2.5'-3'	12'-14'	B & B	TO MATCH
CF	10	CORNUS FLORIDA	DOGWOOD	6-8'	8-10'	B & B	FULL
LI	8	LAGERSTRÖMIA INDICA 'NATCHEZ'	NATCHEZ GRAPE HARTLE	2.5-3'	12-14'	B & B	MULTI-STEM
OP	6	QUERCUS THELIDIS	WILLOW OAK	2.5-3'	12-14'	B & B	TO MATCH
ZS	4	ZELKOYA SERENA 'VILLAGE GREEN'	ZELKOYA	3.5-4'	14-16'	B & B	TO MATCH
SHRUBS							
BT	53	BEECHER'S THUNDERGILL 'CRIMSON PYGMY'	JAPANESE BARBERRY		12'-18'	CONT.	
CS	4	CAMELLIA SASANQUA 'APPLE BLOSSOM'	SASANQUA CAMELLIA		3-4'	CONT.	
CJ	11	CLYPERA JAPONICA	JAPANESE CLYPERA		3-4'	CONT.	
IC	33	ILEX CORNUTA 'CARIBBEAN'	CARIBBEAN HOLLY		18-24'	CONT.	
ICB	102	ILEX CORNUTA 'BURFORDII NANA'	DWARF BURFORD HOLLY		12-18'	CONT.	
IG	45	ILEX GLABRA 'COMPACTA'	DWARF INKBERY HOLLY		18-24'	CONT.	
IV	7	ILEX VOMITORIA NANA	DWARF VAUFON HOLLY		12-18'	CONT.	
LAWN							
LAWN		** FESTUCA AROUNDINGA SUMMER LAWN	** SUMMER LAWN FALL RESCUE			500	www.lawnfaced.com

LEGEND

- EXISTING: WATER METER, FIRE HYDRANT ASSEMBLY, GATE VALVE, BLOW OFF ASSEMBLY, 95 CLEANOUT, CURB INLET, FLARED END SECTION
- PROPOSED: 20' WATER EASEMENT, 20' STORM DRAINAGE EASEMENT, SIGN LOCATION, BED LINE (TYP), LAWN

NOTE: ALL DISTURBED AREAS ARE TO BE SOODED WITH TALL RESCUE (KENTUCKY 91). NO SEEDING OTHER THAN FOR TEMPORARY EROSION CONTROL WILL BE ALLOWED.

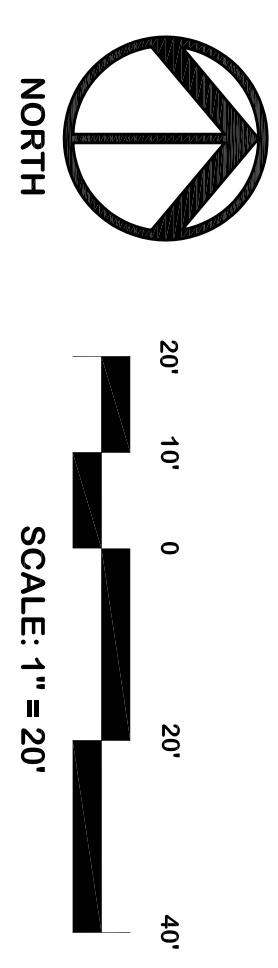

COUNTY LINE SITE - LOT 3
CHATHAM COUNTY, NC

LANDSCAPE PLAN
CONSTRUCTION DRAWINGS

Drawn: CLD
Checked:
Project No: 200-72
Computer Draw Name: L1.1_Landscape-Plan.dwg
Scale: 1" = 20'

CE Group, inc.

LAND PLANNING
CIVIL ENGINEERING
LAND SURVEYING

11000 Regency Parkway, Suite 410, Cary, N.C. 27518
Voice (919) 367-6790 Fax (919) 367-6791

NO.	REVISIONS	DATE

Sheet No: **L 11** of 11