
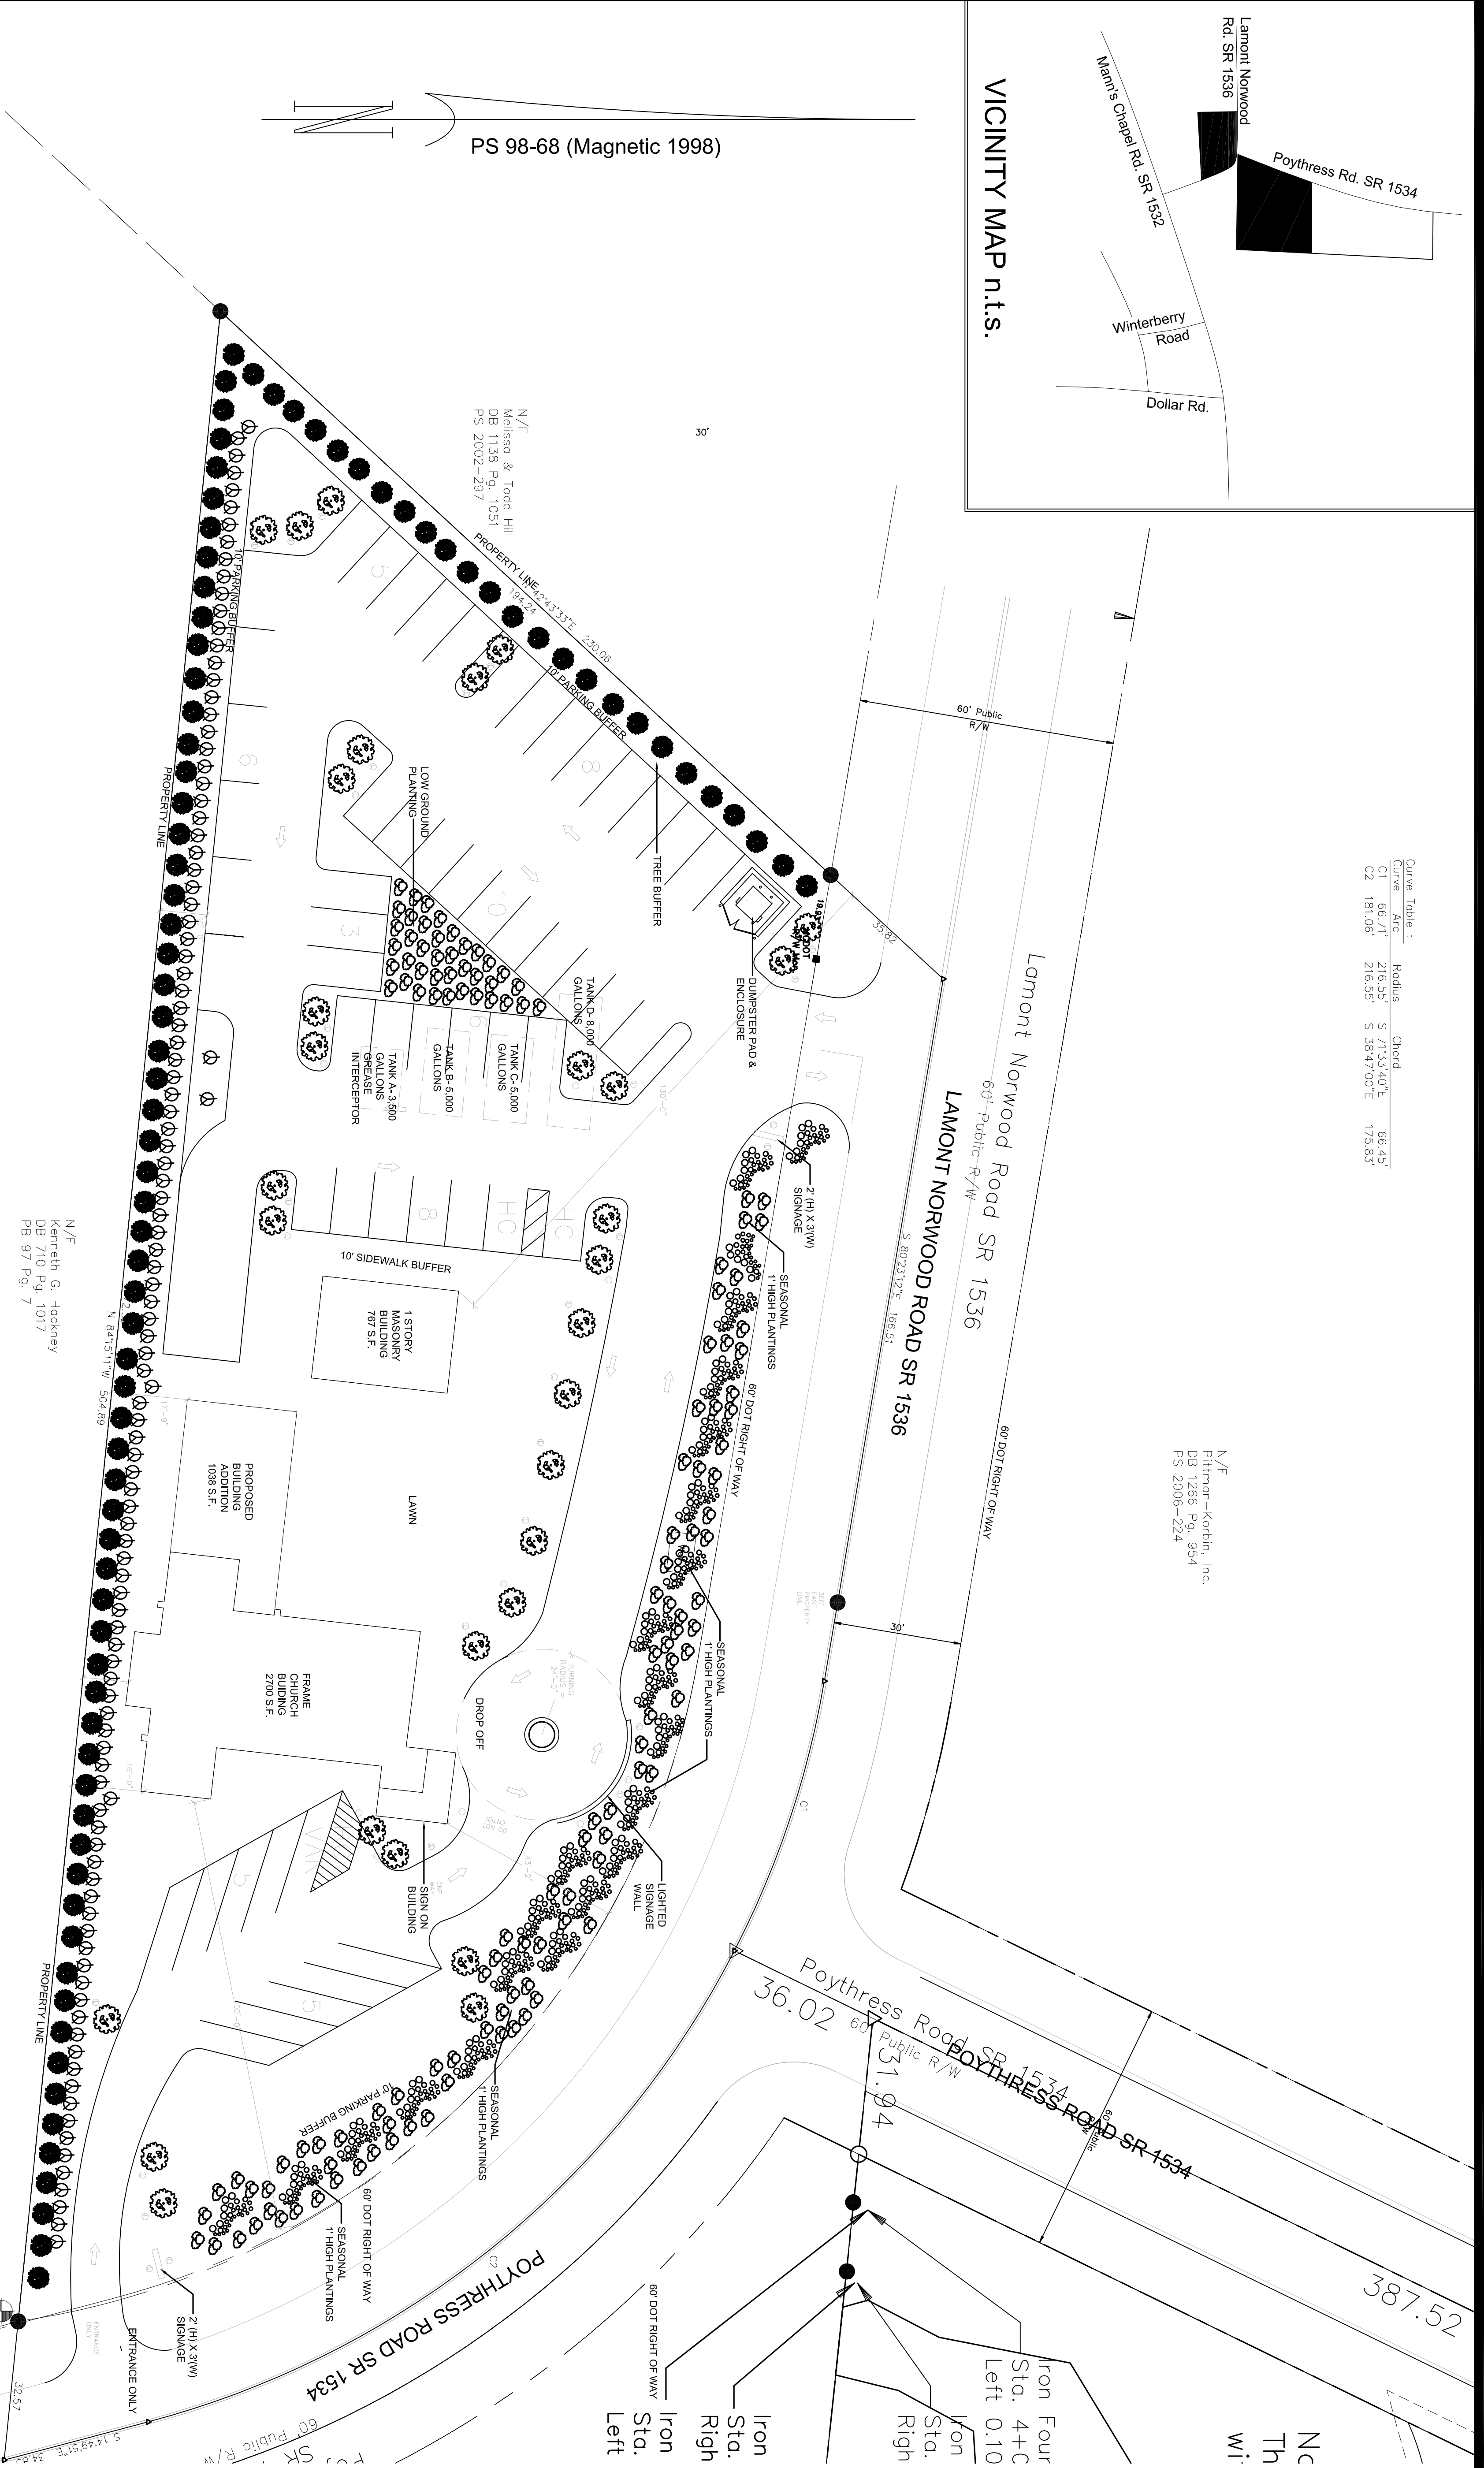


Curve	Arc	Radius	Chord
C1	66.71	216.55	S 71°33.40'E 66.45'
C2	181.08	216.55	S 58°47'00"E 175.53'

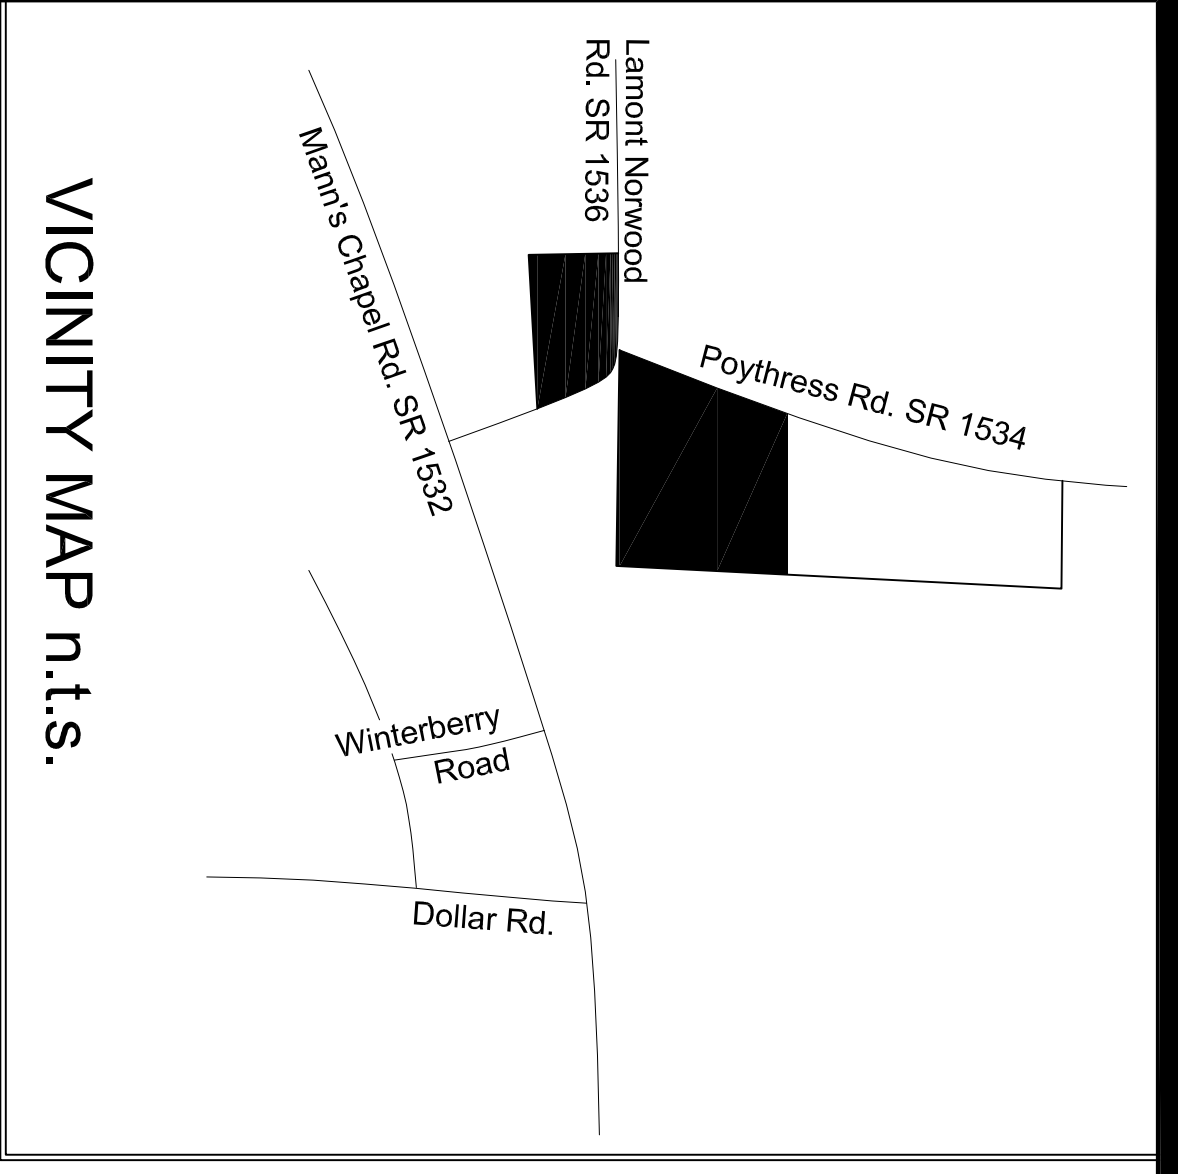


- IMPERVIOUS SURFACE**
- PARCEL A = .43 ACRE IMPERVIOUS
 - PARCEL B = .08 ACRE IMPERVIOUS
 - COMBINED PARCELS = .51 ACRE IMPERVIOUS

- WASTE WATER IRRIGATION**
- TANK A = 5,000 GALLONS (GREASE INTERCEPTOR)
 - TANK B = 5,000 GALLONS
 - TANK C = 5,000 GALLONS
 - TANK D = 5,000 GALLONS (IRRIGATION PUMP TANK) SEE SHEET C1.2 FOR LOCATION

- LIGHTING**
- BRONZE LIGHT FL 12 GROUND FLOOD LIGHT (ALL LIGHTS ON TIMERS)

- LANDSCAPING**
- OSMANTHUS HETEROPHYLLUS
 - HOLLY SHADE SLOW GROWING
 - THUJA PLICATA
 - GREEN GIANT GIBBERNATIVE DR 40' H. 10' W. PARTIAL SUN TO SUN
 - GREEN WYRTLE OR SIMILAR TREE PLANTING
 - SEASONAL PLANTINGS
 - SEASONAL PLANTINGS

- PARKING**
- 56 TOTAL PARKING SPACES PROVIDED
 - 3 HANDICAP SPACES PROVIDED
 - 1 VAN ACCESSIBLE

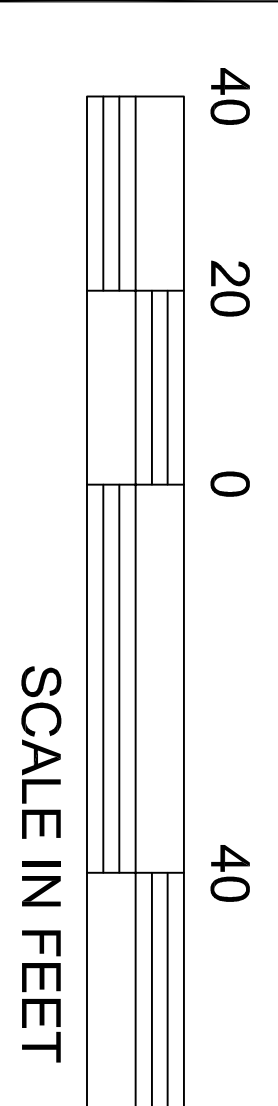

John Gus Beck
HD.2008
 ENVIRONMENTS | INTERACTIVE MEDIA
 2128 Sunset Avenue Durham, NC 27705
 919.358.6824
 gbeck@environments.com

SEAL

PROJECT/ OWNER
HISTORIC MANN'S CHAPEL PROJECT
 175 POYTHRESS RD.
 CHAPEL HILL, NC 27516

REVISIONS

SHEET TITLE
SITE PLAN
PARCEL A

C1.1