


Note : 50' WETLAND BUFFER.
This Parcel to be Recombined
with the Church Lot as shown.

Note :
This Parcel to be Recombined
with the Church Lot as shown.

Parcel B
3.000 Ac. Total
 2.803 Ac. Net
 Outside R/W
 by Coordinates
 P/O PIN 9766-23-8333

PRIMARY TREATMENT
AND WETLAND
TANK E- 8,000
GALLONS

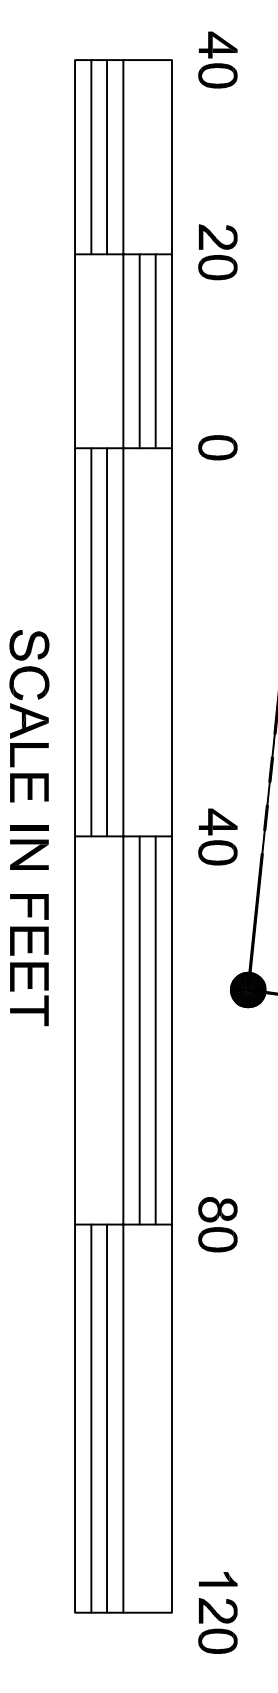

John Gus Beck
HD.2008
 ENVIRONMENTS | INTERACTIVE MEDIA
 2128 Sunset Avenue Durham, NC 27705
 919.389.6224
 gbeck@interactive.com

SEAL

PROJECT/ OWNER
**HISTORIC MANN'S
 CHAPEL PROJECT**
 175 POYTHRESS RD.
 CHAPEL HILL, NC 27516

REVISIONS

SHEET TITLE
**SITE PLAN
 PARCEL B**

C1.2