



Ice Machine

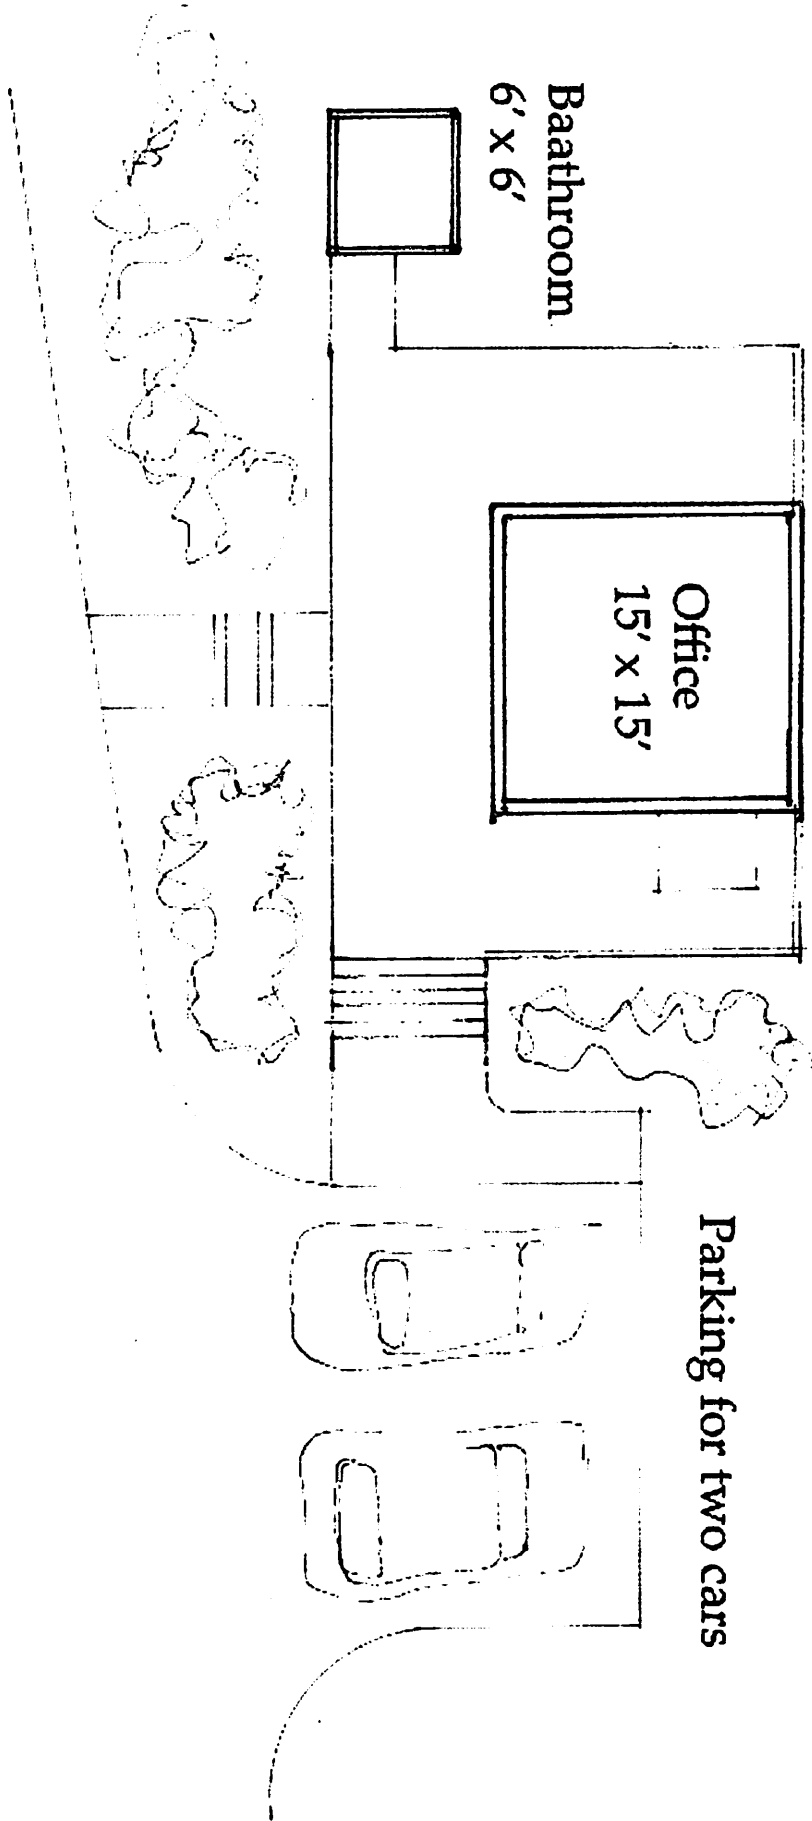

Plan - Main Office

Scale: 1" = 10' - 0"

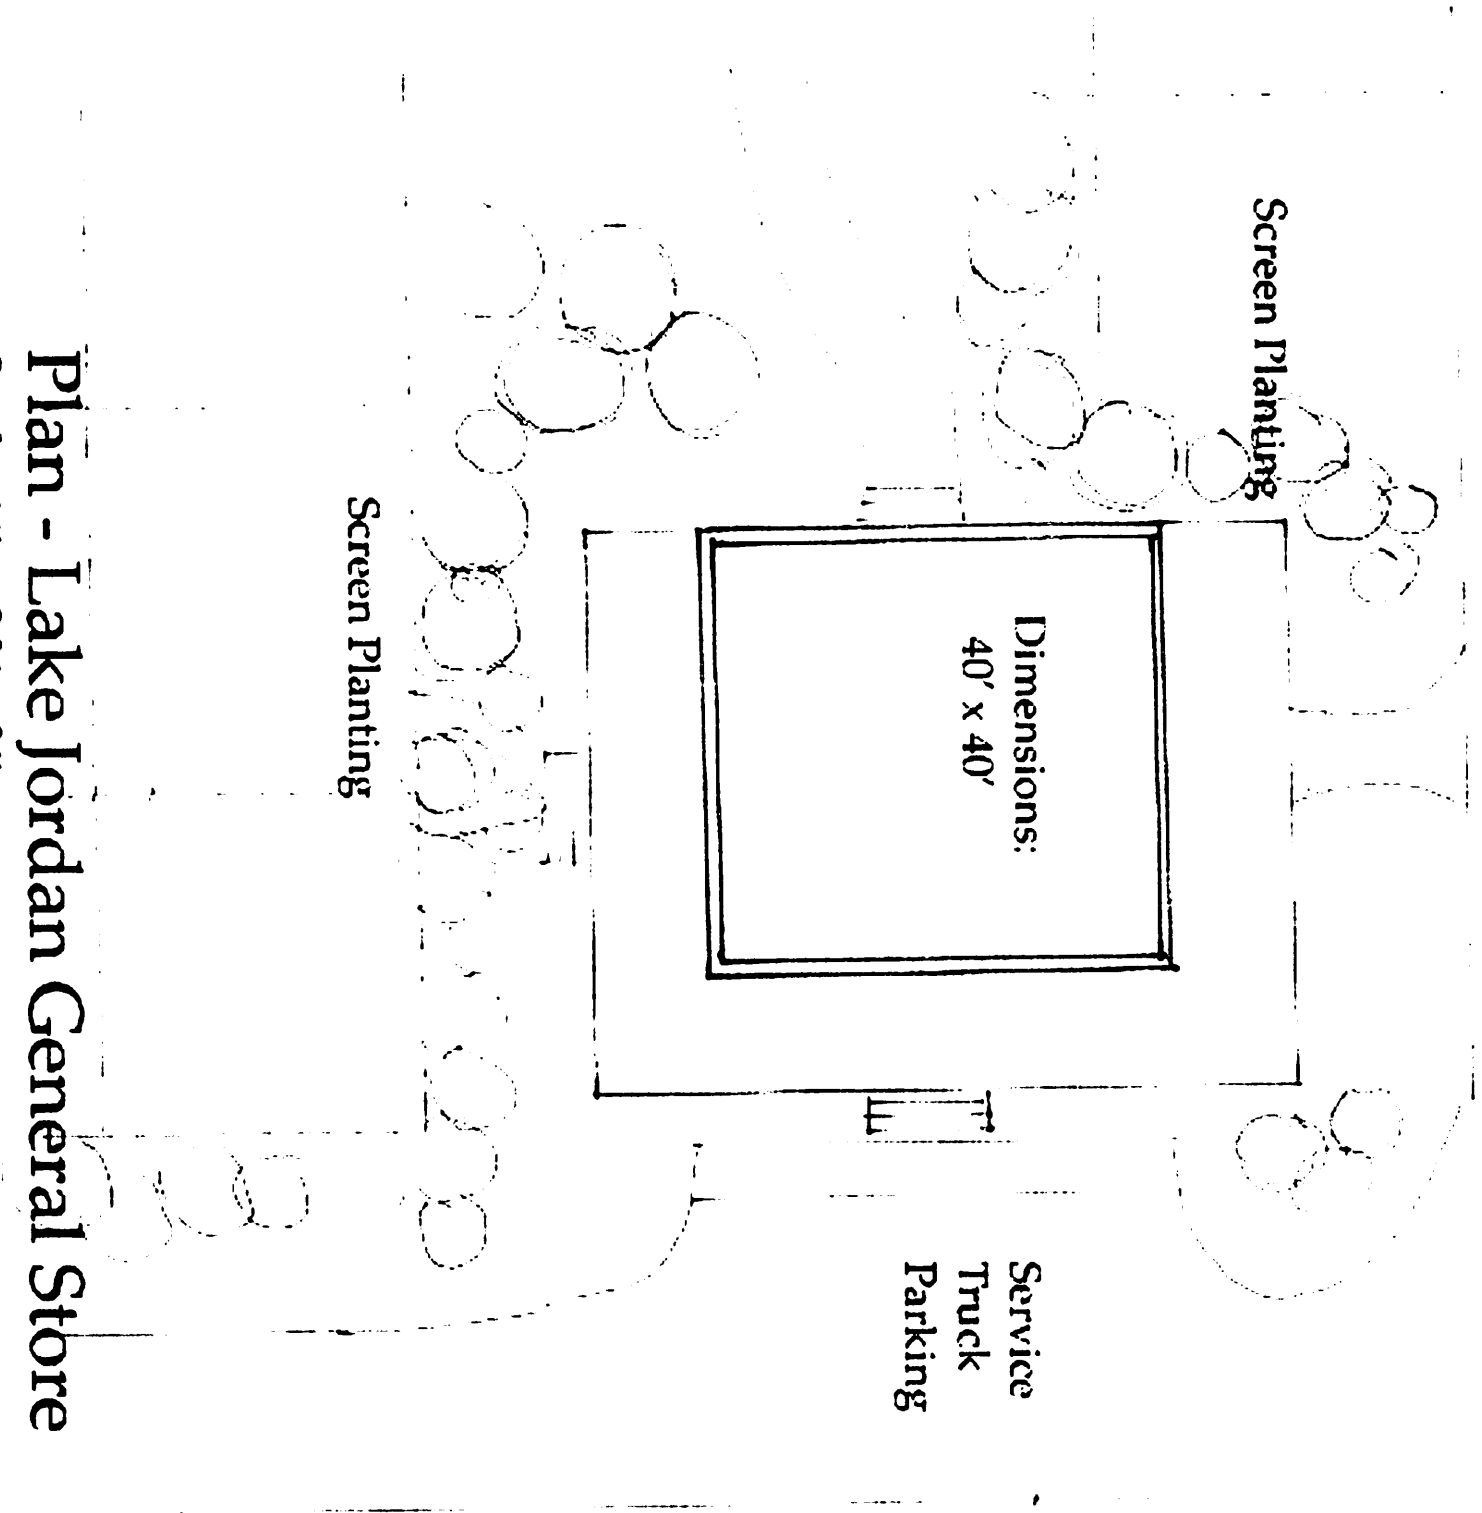

Screen Planting

Dimensions:
40' x 40'

Service
Truck
Parking

Screen Planting

Plan - Lake Jordan General Store


Scale 1" = 20' - 0"

5' Fence

Boat Storage - Section A
scale: 1" = 30' - 0"

5' Fence

Boat Storage - Section B
Scale: 1" = 30' - 0"

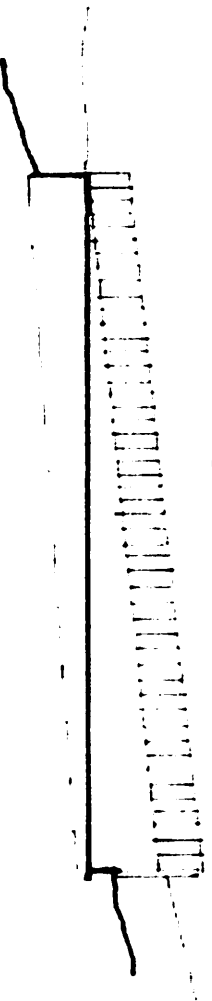

5' Fence


5' Fence

Dimensions - 220' x 95'

5' Fence


Screen Planting

5' Fence

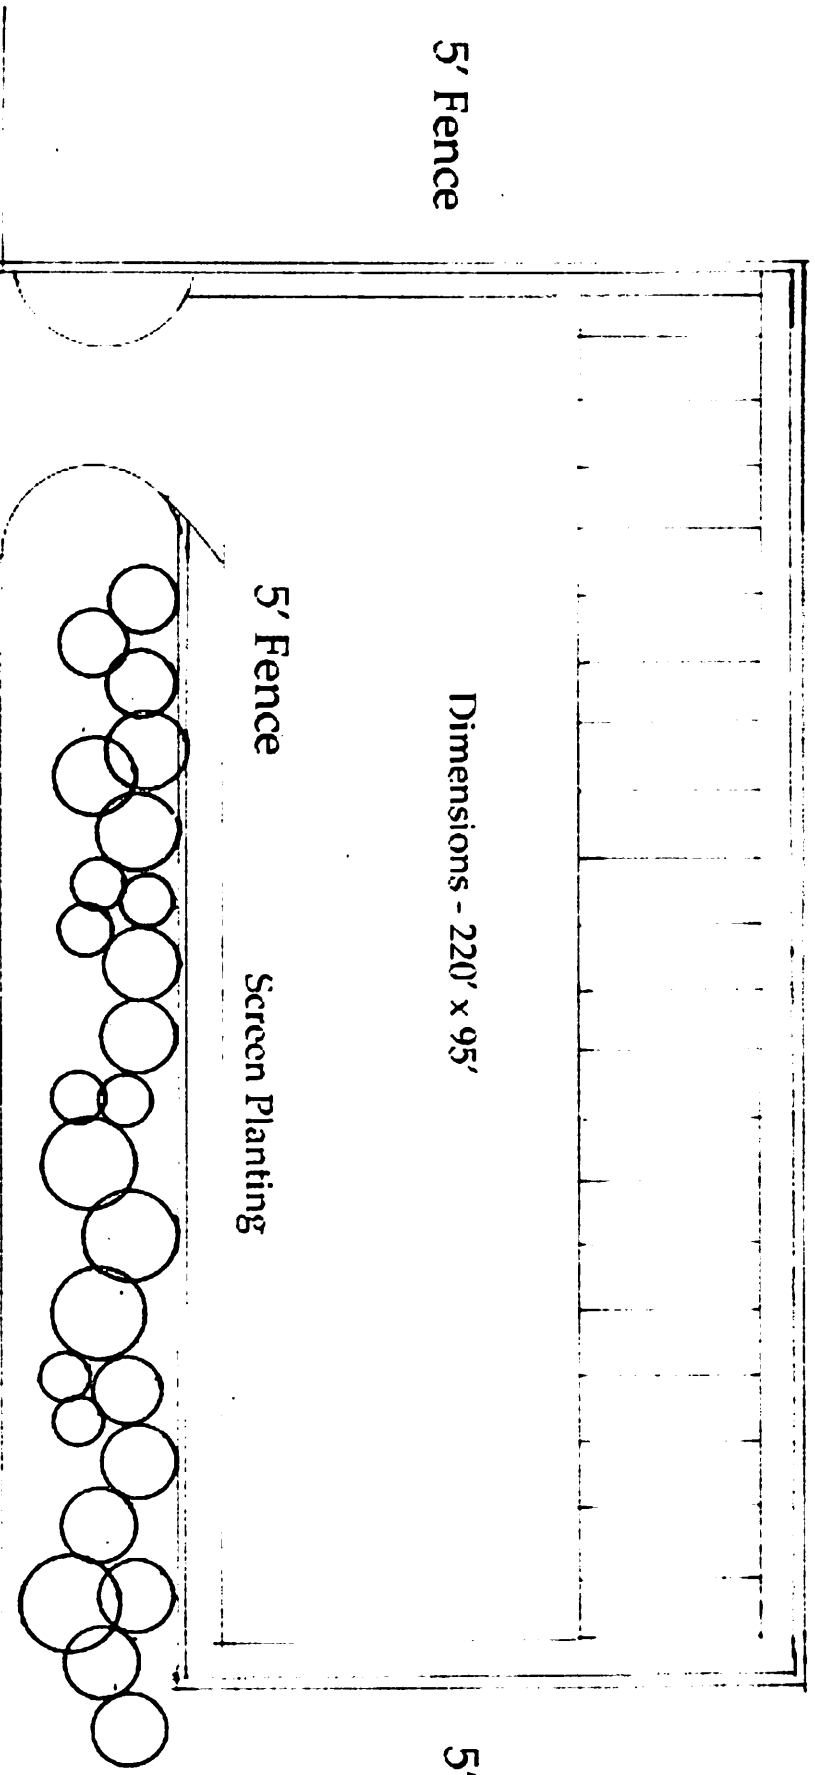


Plan - Boat Storage

Scale: 1" = 30' - 0"

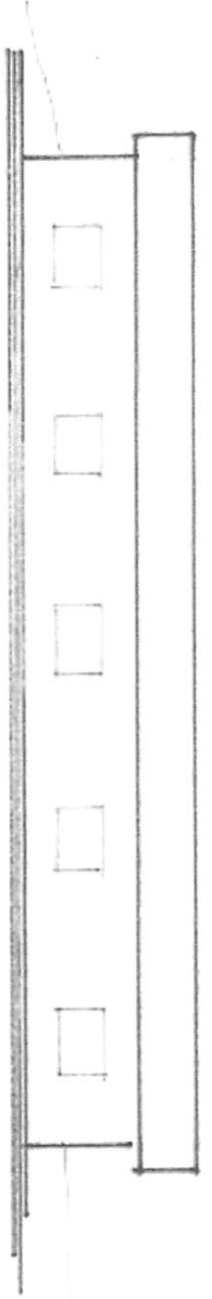

Side Elevation

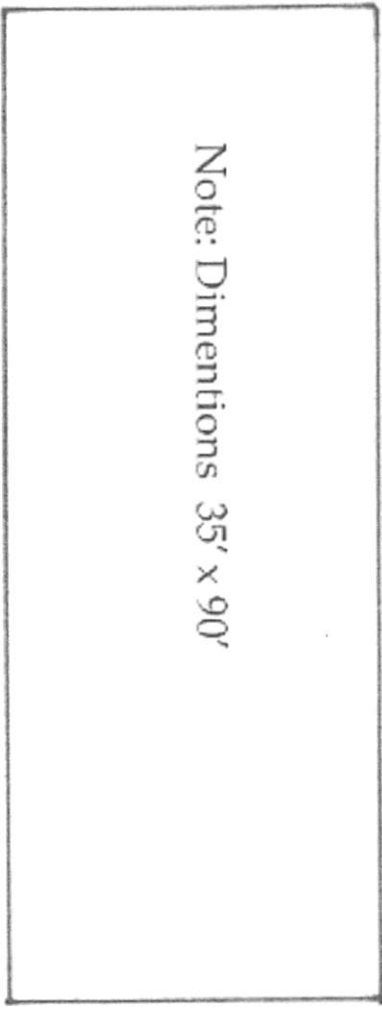


Note: Dimentions 35' x 90'

Plan

Equipment Storage Barn

Scale: 1" = 30' - 0"

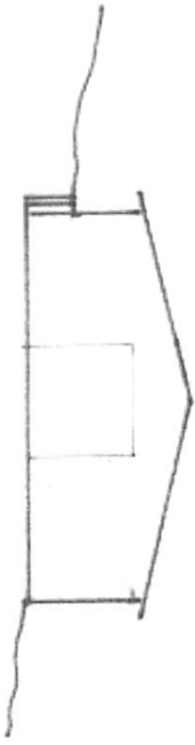


Front Elevation

Bathroom

Office - 15' X 15'

Ice Machine

Parking

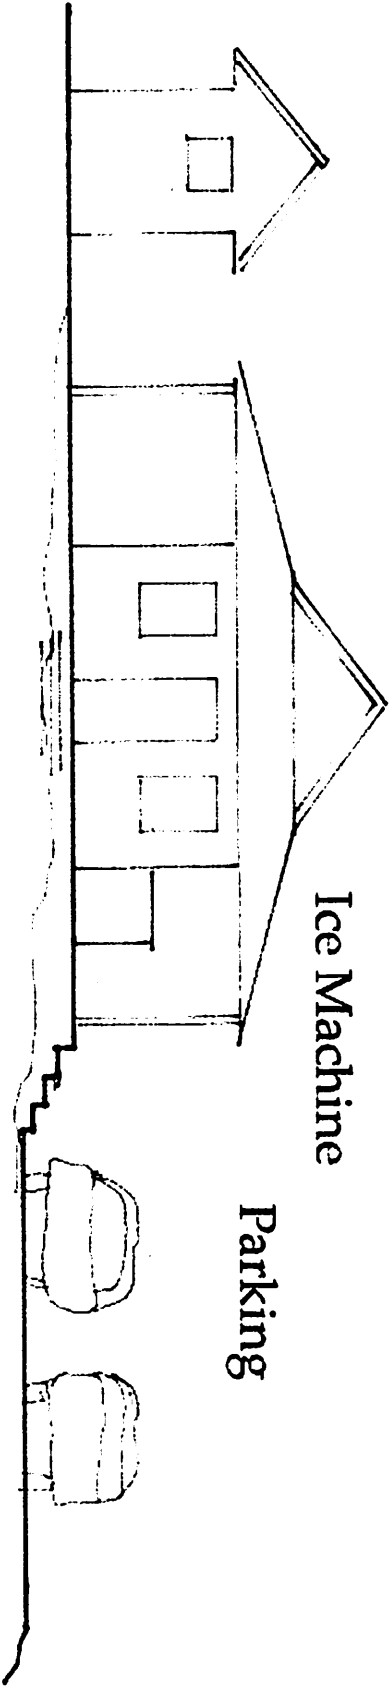

Front Elevation - Office

Scale: 1' = 10' - 0'

Fence



Trash Bin

Scale: 1" = 10' - 0"