




H:\Projects\alt Lewis - Extra Garage III\01-03-14 Site Plan Submittal\Renderings\Elevations.dwg, 12/31/2013 2:54:28 PM, R. Thomas  
 © JERRY TURNER & ASSOCIATES, INC. THIS DOCUMENT IS THE PROPERTY OF JERRY TURNER & ASSOCIATES. ALL RIGHTS ARE RESERVED AND ANY POSSESSION, REPRODUCTION, OR OTHER USE OF THIS DOCUMENT WITHOUT THE PRIOR PERMISSION OF JERRY TURNER & ASSOCIATES IS EXPRESSLY PROHIBITED.

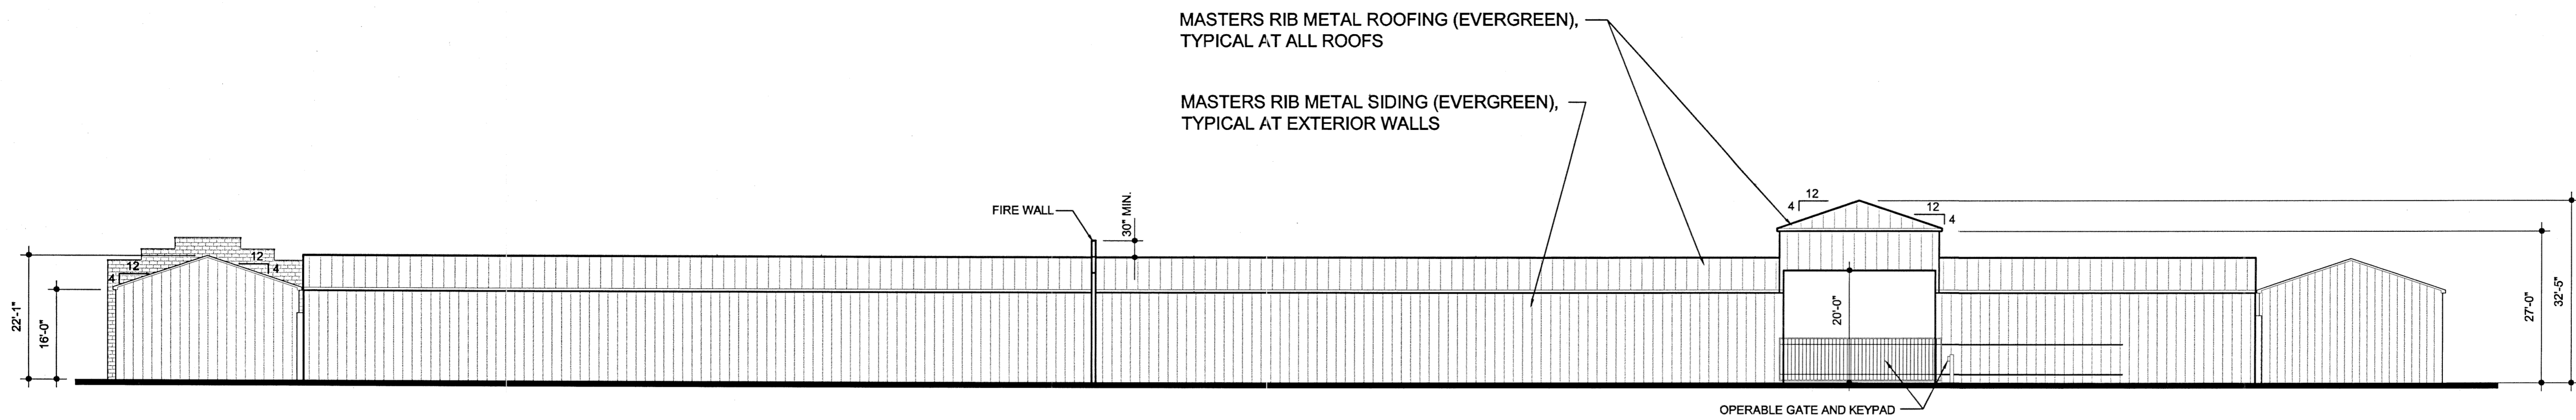


**1 East Elevation (Front)**  
 SCALE 1/16" = 1'-0"

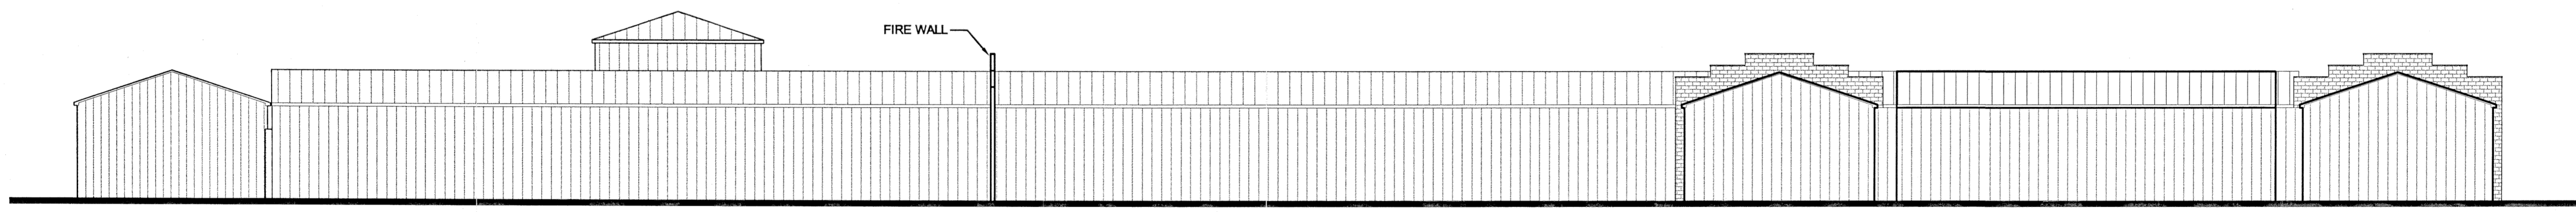

**2 West Elevation**  
 SCALE 1/16" = 1'-0"

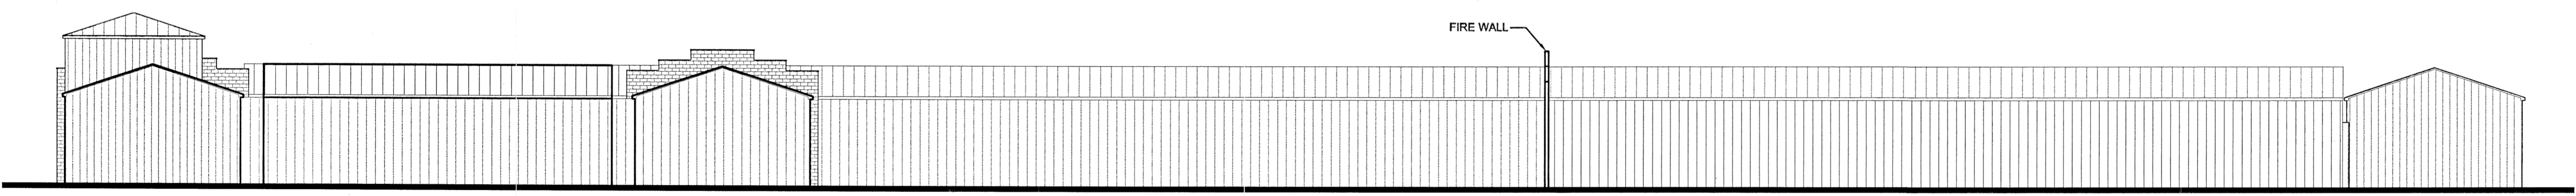

**4 North Elevation**  
 SCALE 1/16" = 1'-0"

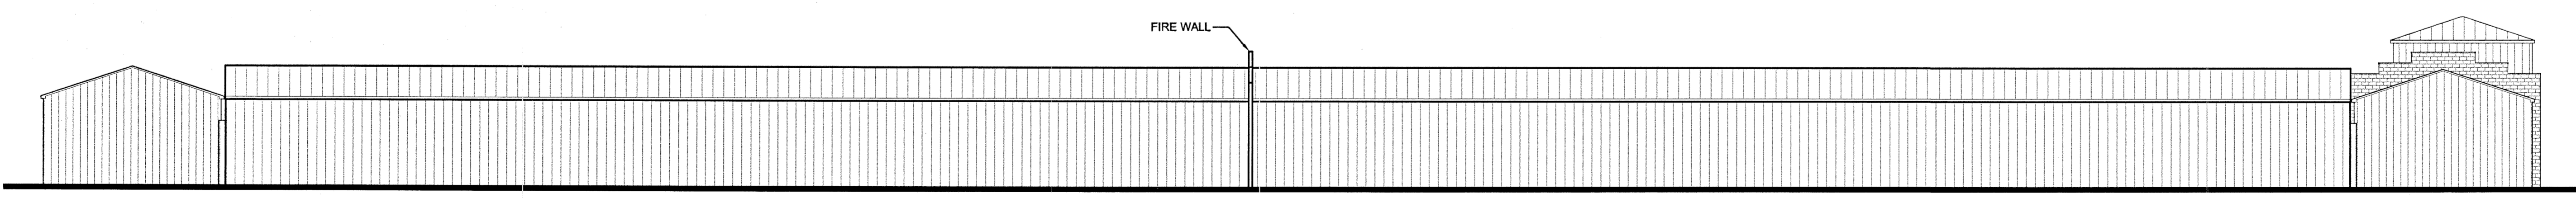

**3 South Elevation**  
 SCALE 1/16" = 1'-0"

**THE  
 EXTRA  
 GARAGE III  
 SELF-STORAGE  
 CENTER**  
 CHATHAM COUNTY, NC

OWNER/DEVELOPER:  
**WALTER LEWIS**

REVISIONS

DRAWN	CHECKED
RT	WH
SCALE	DATE
as shown	12/11/13
TITLE	

**Architectural  
 Elevations**

FILE NO.	JOB NO.
SEAL	SHEET NO.