


LEGEND

- RESIDENTIAL LOTS (QUANTITY TBD)
- COMMON AREA (QUANTITY TBD)
- RESIDENTIAL STREET
- STORMWATER BMP (SIZE AND LOCATION TBD)

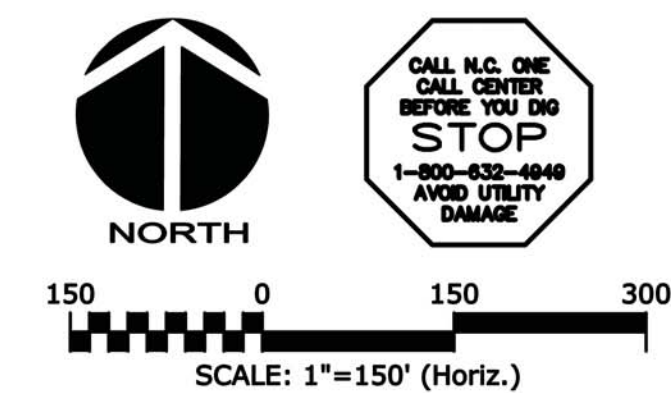

REV. NO.	DATE	DESCRIPTIONS	REVISIONS

SEAL

SEAL

MCKIM & CREED
 1730 Varsity Drive, Suite 500
 Raleigh, North Carolina 27606
 Phone: (919)233-8091, Fax: (919)233-8031
 F-1222
 www.mckimcreed.com

BRIAR CHAPEL™
 by
Newland COMMUNITIES

**BRIAR CHAPEL
 PHASE 15 & 16
 CHATHAM COUNTY, NORTH CAROLINA**

SITE PLAN

DATE: JUNE 24, 2013	SCALE	M&C FILE NUMBER
M&C PROJ. # 02735-0091	HORIZONTAL: 1" = 150'	DRAWING NUMBER
DRAWN: GCA	VERTICAL: N/A	REVISION
DESIGNED: GCA		
CHECKED: CHS		
PROJ. MGR.: CHS		
STATUS: PRELIMINARY		

10/27/2009 11:58 AM C:\Users\mckim\Documents\Projects\Briar Chapel\Phase 15 & 16\15-16_Site Plan.dwg