



© JERRY TURNER & ASSOCIATES, INC. THIS DOCUMENT IS THE PROPERTY OF JERRY TURNER & ASSOCIATES. ALL RIGHTS ARE RESERVED AND ANY POSSESSION, REPRODUCTION, OR OTHER USE OF THIS DOCUMENT WITHOUT THE PRIOR PERMISSION OF JERRY TURNER & ASSOCIATES IS EXPRESSLY PROHIBITED.

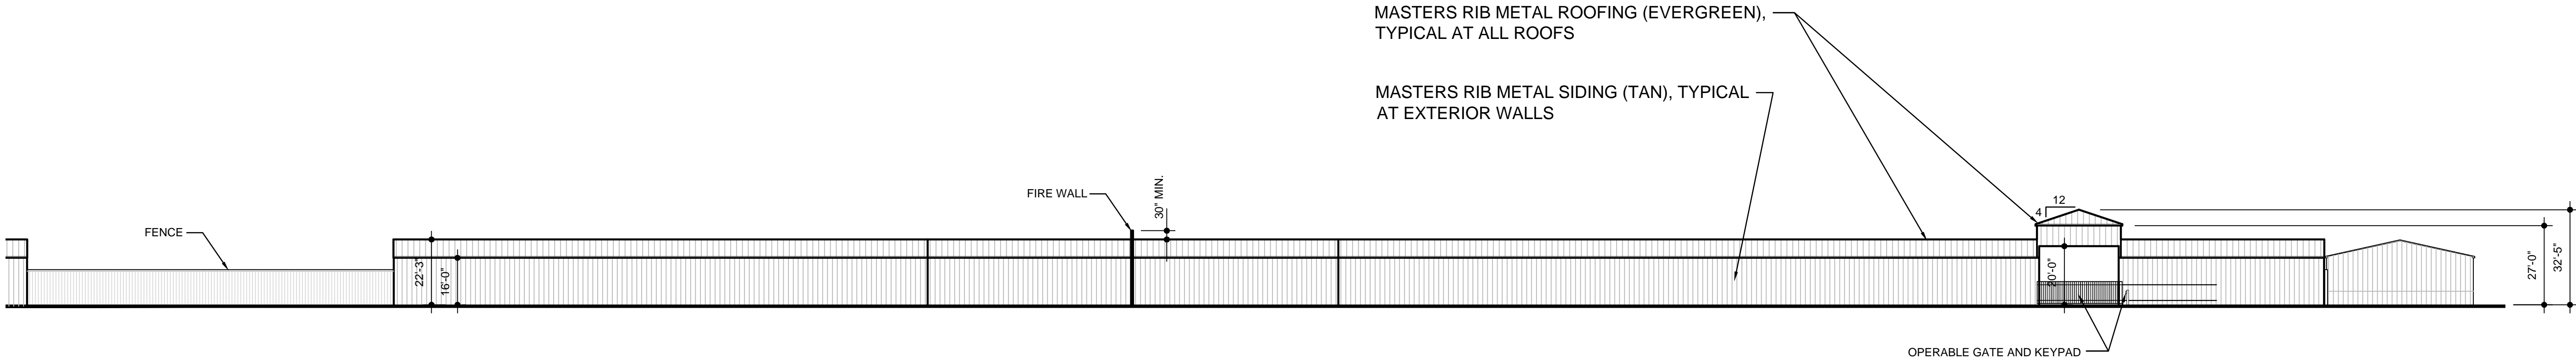


1 Front Elevation (Building A)  
SCALE 1" = 30'

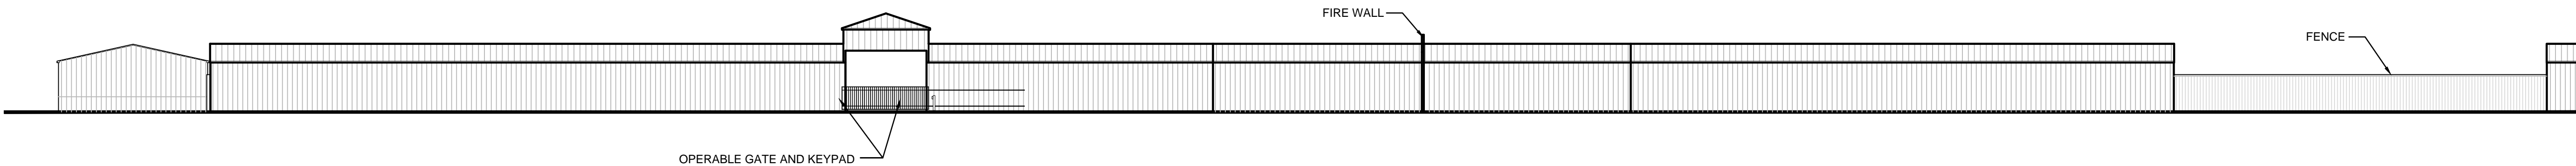

2 Front Elevation (Building B)  
SCALE 1" = 30'



3 North Elevation  
SCALE 1" = 30'

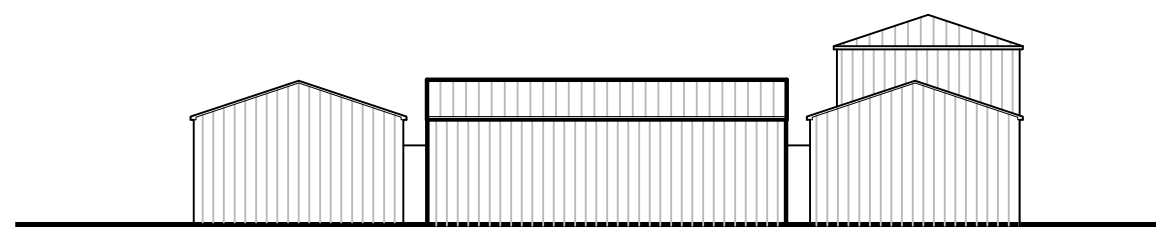

4 South Elevation  
SCALE 1" = 30'



JERRY TURNER & ASSOCIATES, INC.

Landscape Architecture  
Land Planning  
Environmental Design

905 Jones Franklin Road  
Raleigh, North Carolina 27606  
(919) 851-7150 fax (919) 851-7547

277 S.E. 5th Avenue  
Delray Beach, Florida 33483  
(561) 276-0453 fax (561) 272-7593

PROJECT

THE  
EXTRA  
GARAGE IV  
SELF-STORAGE  
CENTER

CHATHAM COUNTY, NC

OWNER/DEVELOPER:  
WALTER LEWIS

REVISIONS

DRAWN	CHECKED
RT	WH
SCALE	DATE
as shown	2/5/16

TITLE

Architectural  
Elevations

FILE NO. JOB NO.

SEAL SHEET NO.

A1