



Soil & Environmental Consultants, PA

11010 Raven Ridge Road • Raleigh, North Carolina 27614 • Phone: (919) 846-5900 • Fax: (919) 846-9467
www.SandEC.com

July 18, 2008
S&EC Project # 10991.E1

Carolina Meadows, Inc.
Attn: Kevin McLeod
100 Carolina Meadows
Chapel Hill, NC 27517

Re: Wetland Evaluation
Carolina Meadows Site (+/- 13 acres)
Chatham County, NC


Mr. McLeod:

On June 24, 2008 S&EC personnel conducted the wetland evaluation of the Upland depression swamp on the Carolina Meadows Site in Chatham County, NC. Supporting maps, photographs, and data forms that further document the wetland and stream related site characteristics are attached. Please review this information and call our office if you have questions.

The next step in the wetland and stream verification process is to visit the site with the Army Corps of Engineers' agent for Chatham County. In addition, site meetings will need to be conducted with the NC-DWQ agent for Chatham County and an agent designated by Chatham County. S&EC will contact you about scheduling a site meeting with the USACE and NC-DWQ. Furthermore, I am attaching a copy of our agent authorization form that you should complete and return; this will grant S&EC authority to correspond with the Corps on your behalf.

As you move forward in planning your development, S&EC personnel are available for site plan review and permit consultation services. Please contact S&EC if you have any questions related to wetland and stream regulations or if you need clarification of the attached report.



Sincerely,


James R. Graham Jr.
Biologist/Environmental
Scientist


David Gainey
Environmental Specialist/Project Manager

Attachments:

- 1) USGS site vicinity map
- 2) NRCS Soil Survey
- 3) Wetland Sketch Map
- 4) Agent Authorization Form
- 5) Requirements for Delineation Maps

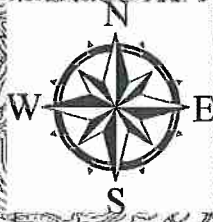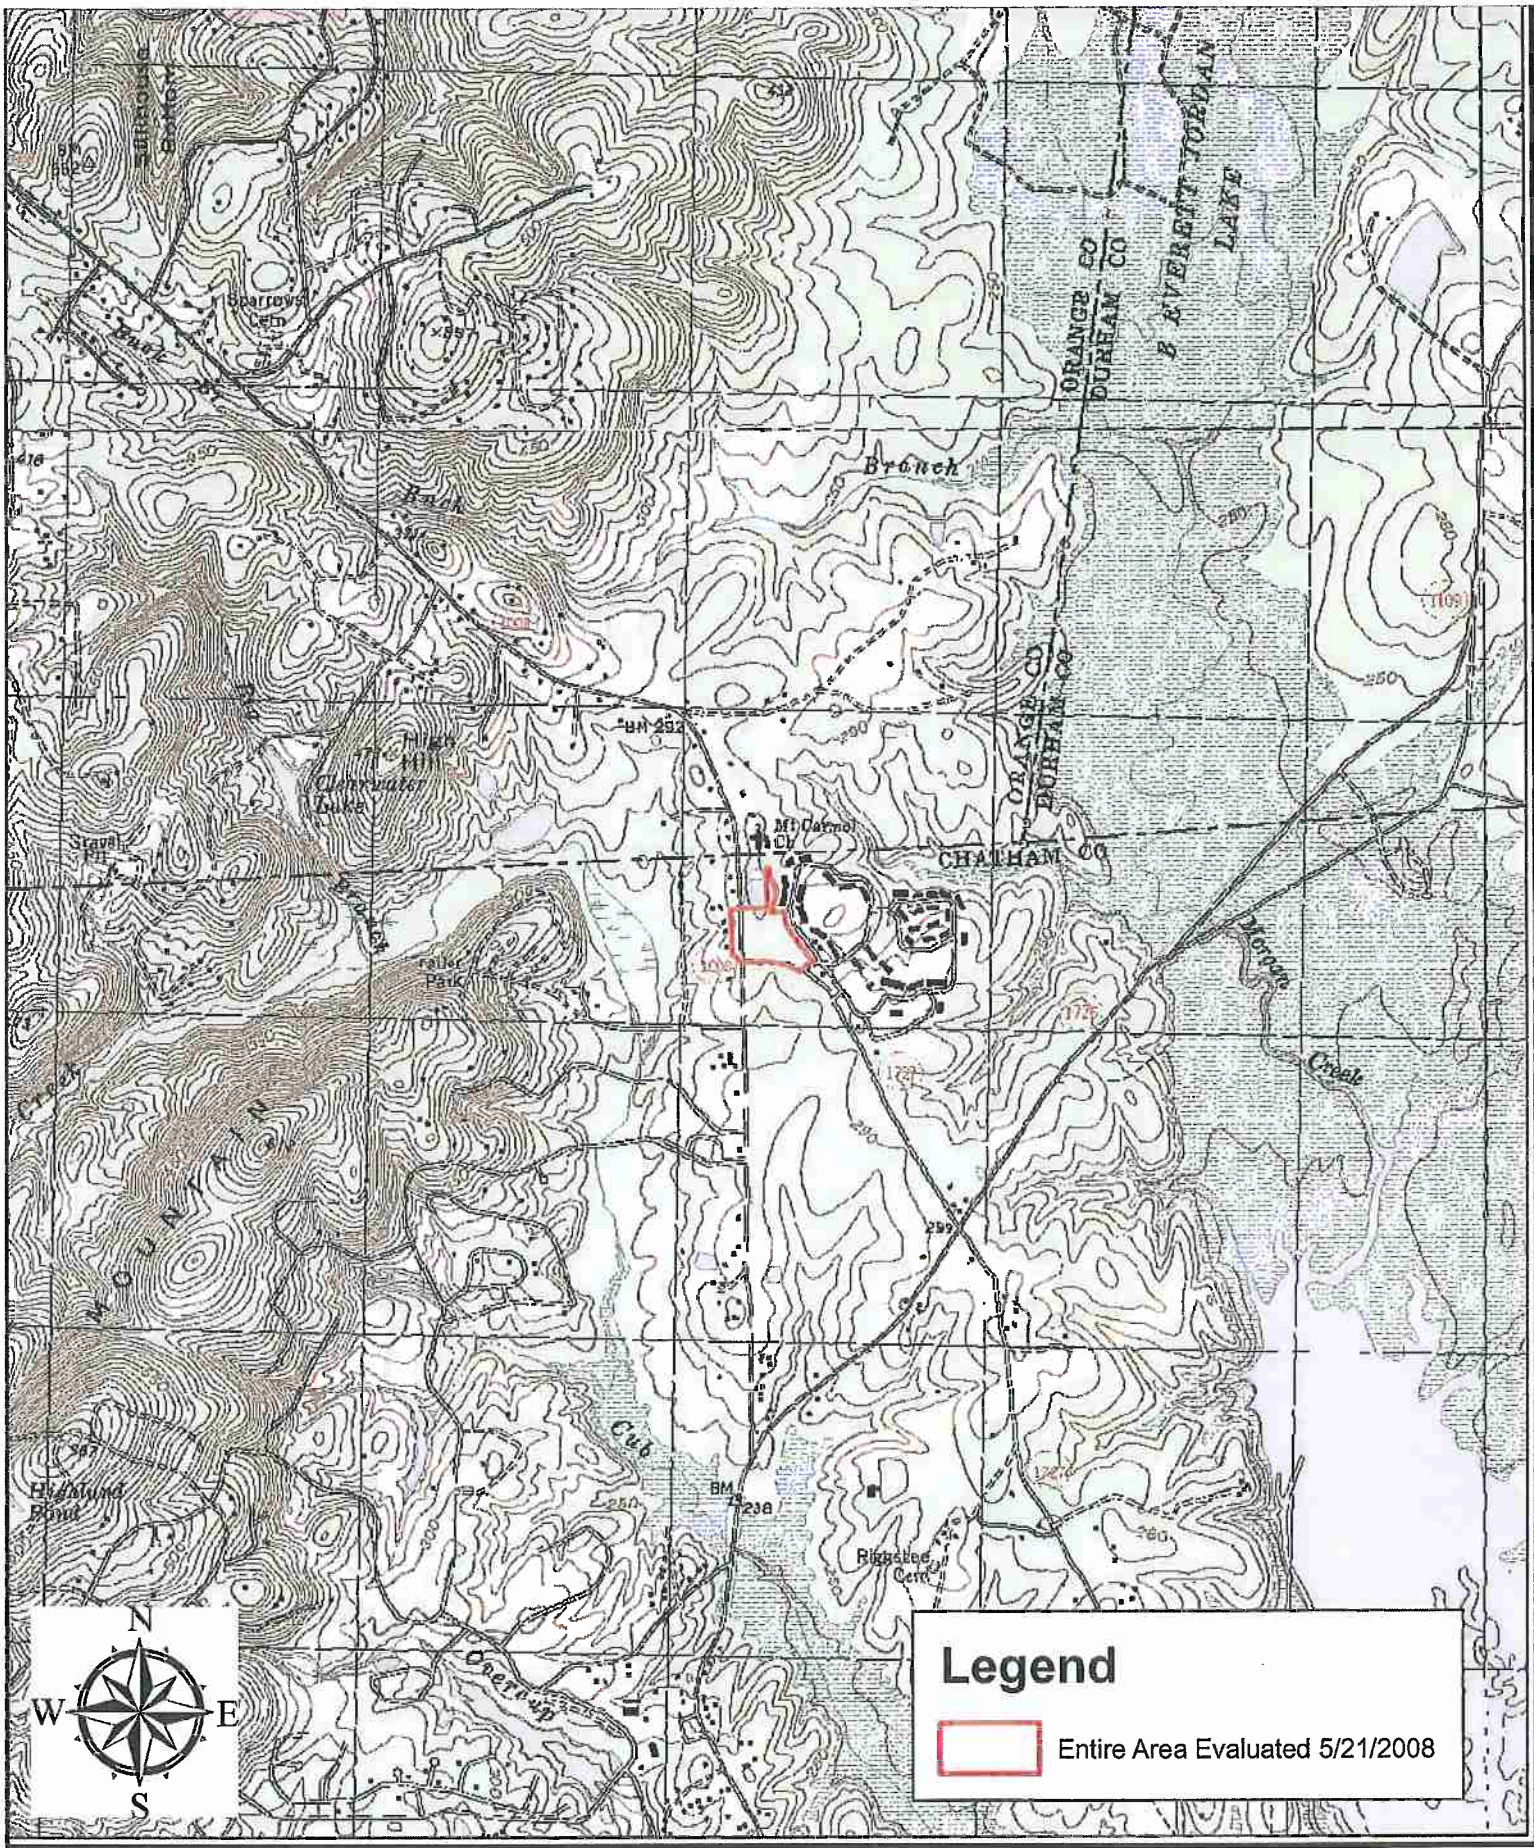

Legend

Entire Area Evaluated 5/21/2008

Project Number: 10991.E1
 Project Manager: DG
 Scale: 1" = 2,000'
 Date: 07/17/2008

1:24,000 USGS Map- Farrington and Chapel Hill Quadrangles
 Carolina Meadows County Line Site
 Chatham County, NC

S&EC
 Soil & Environmental Consultants, PA
 11010 Raven Ridge Rd. • Raleigh, NC 27614
 (919) 846-5900 • (919) 846-8467
 Web Page: www.SandEC.com



ORANGE COUNTY, NC

DURHAM COUNTY, NC

Old Boggs Area

B. Everett Jordan Lake


Project Number: 10991.W1
 Project Manager: David Gainey
 Scale: 1" = 2,000'
 Date: 07/17/2008
 Prepared By: D. Cooper

NRCS Soils Map
 Chatham County Soil Survey

Carolina Meadows Site
 Chatham County, NC



Soil & Environmental Consultants, PA
 11010 Raven Ridge Rd. • Raleigh, NC 27614
 (919) 845-5900 • (919) 845-9467
 Web Page: www.SandEC.com

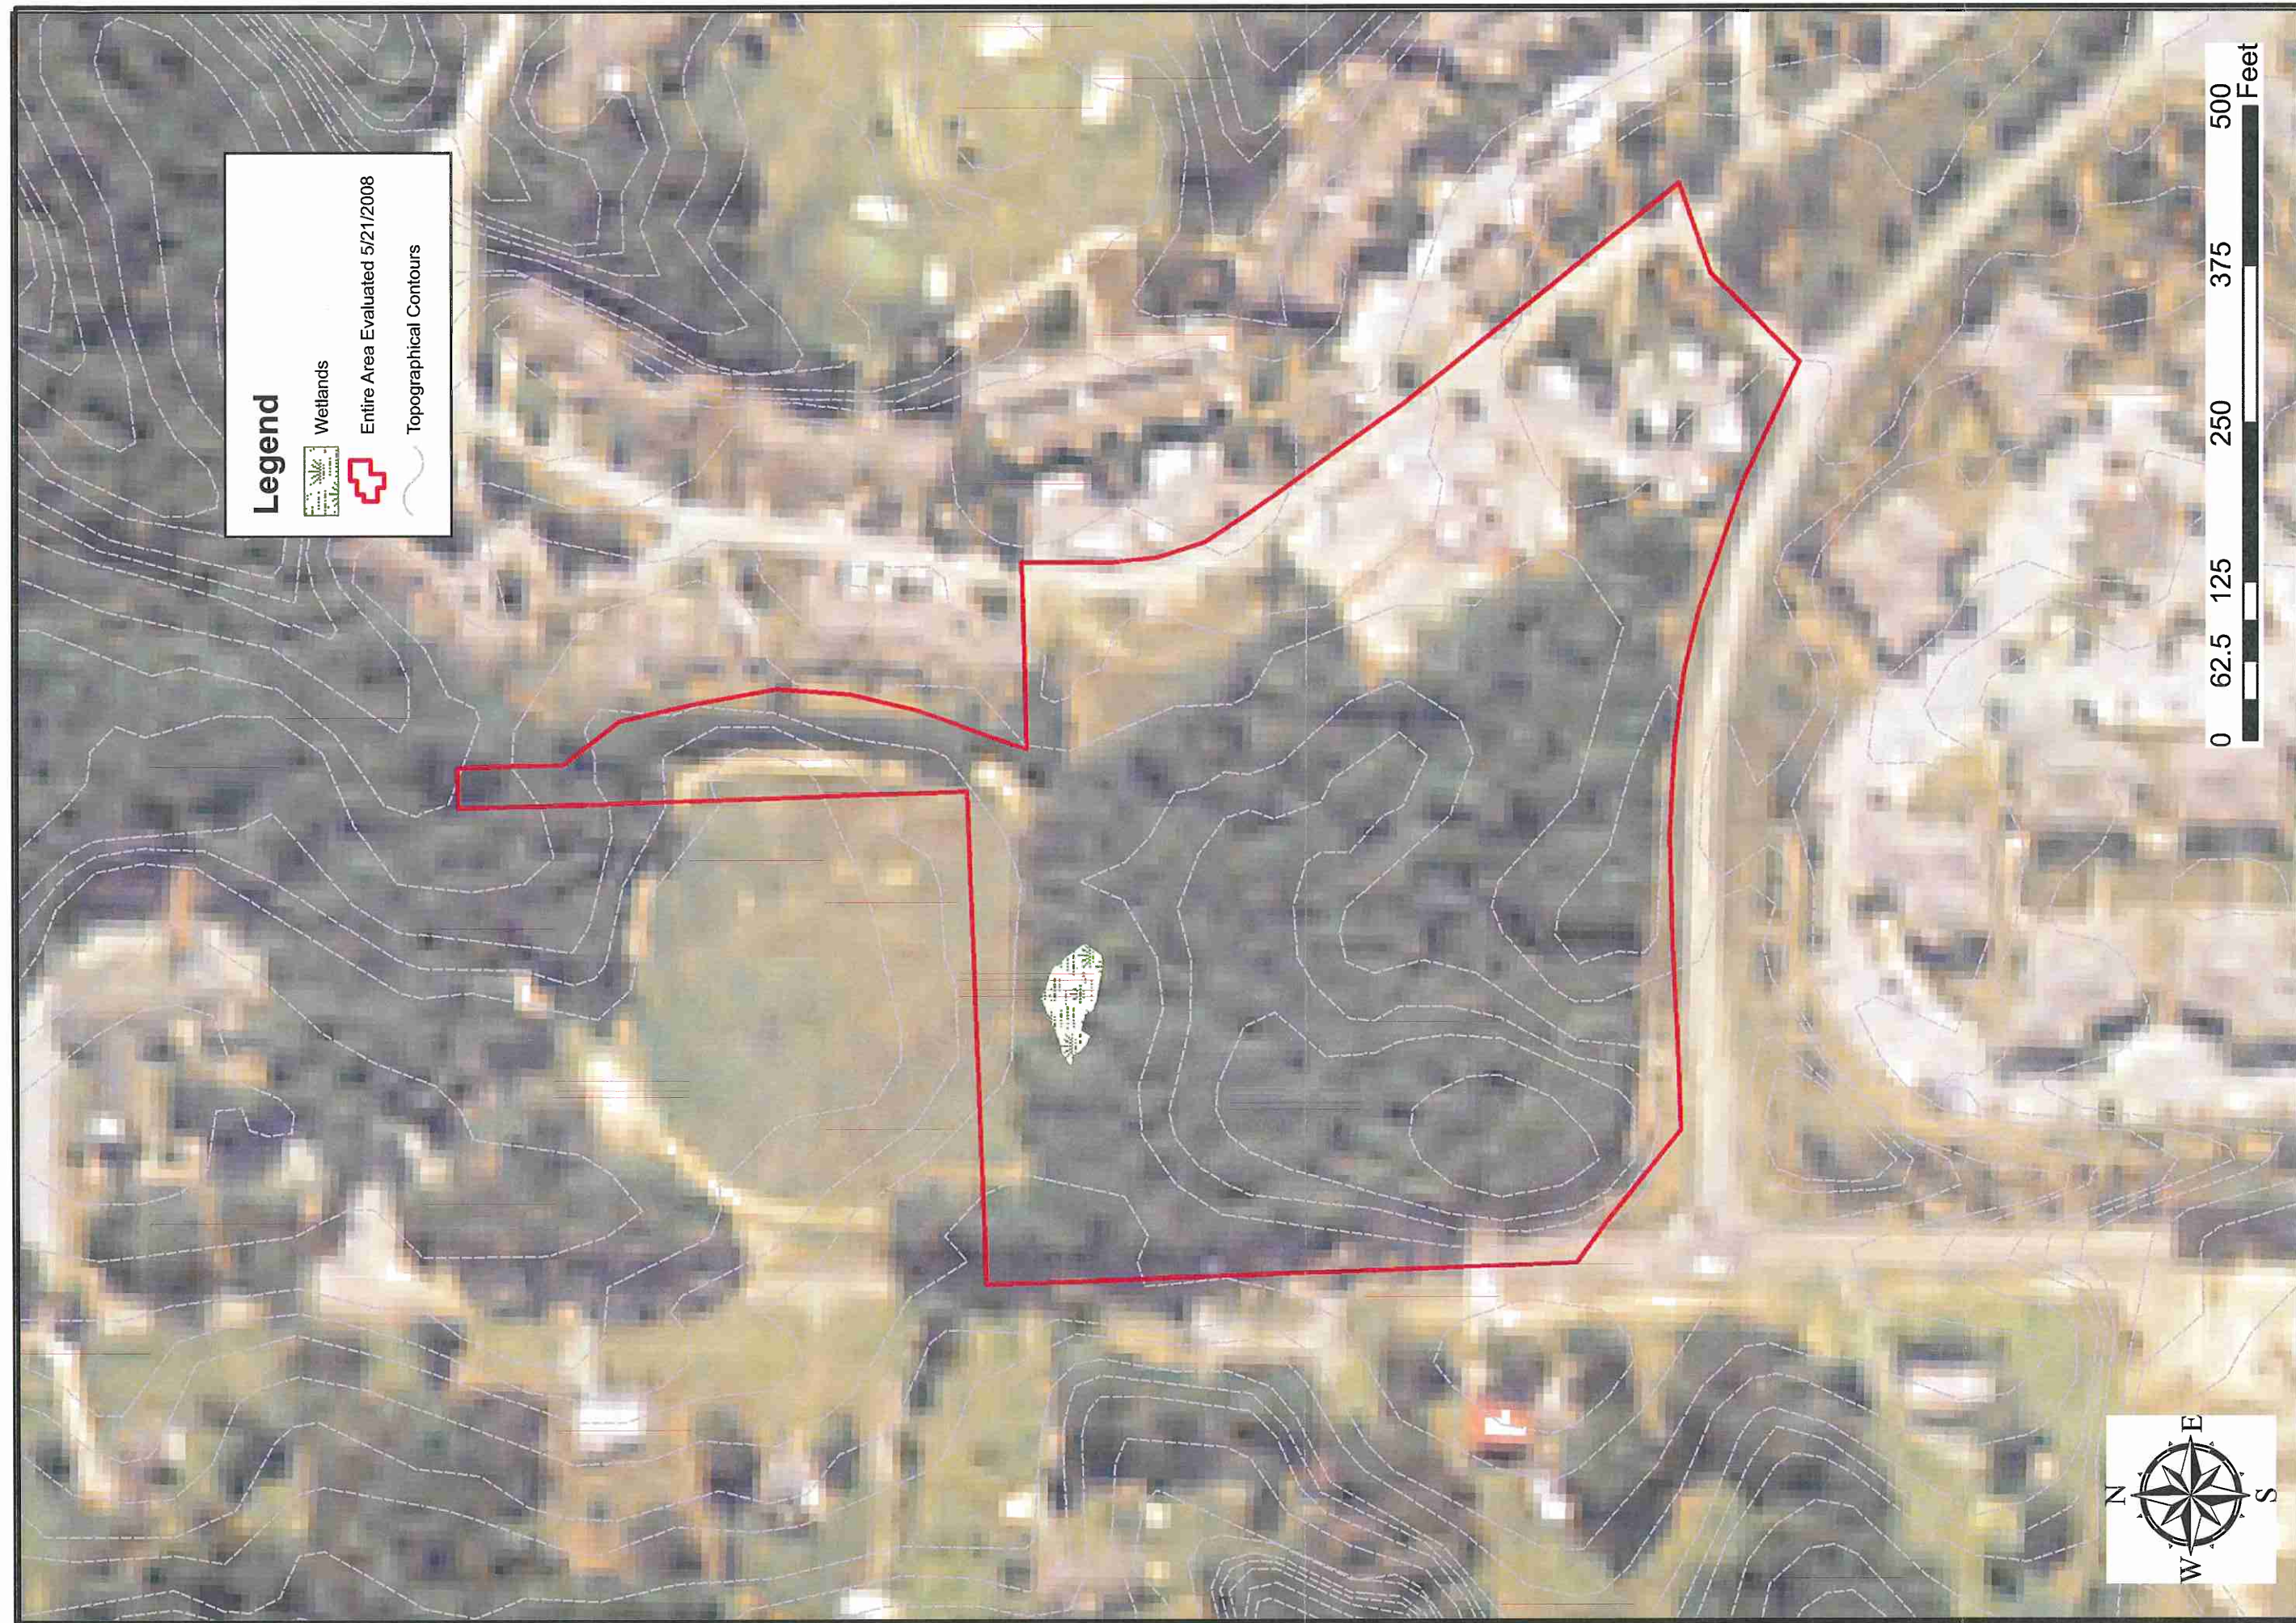

Legend

Wetlands

Entire Area Evaluated 5/21/2008

Topographical Contours



Project Number: 10991.EI	<p>Wetland Evaluation Map</p> <p>Carolina Meadows/Mt. Carmel Site Chatham County, NC</p>	<p>S&EC</p> <p>Soil & Environmental Consultants, PA 11010 Raven Ridge Rd. - Raleigh, NC 27614 (919) 846-5900 • (919) 846-9467 Web Page: www.SandEC.com</p>
Project Manager: DG		
Scale: 1" = 100'		
Date: 07/17/2008		