


Project Data:

Owner:
NNP Briar Chapel, LLC
16 Windy Knoll Circle
Chapel Hill, NC 27516
Phone: 919.951.0700
Fax: 919.240.4963
Contact: Lee Bowman
Email: lbowman@newlandco.com

Engineer/Surveyor:
McKim & Creed, Inc.
1730 Varsity Drive, Suite 500
Raleigh, NC 27606
Phone: 919.233.8091
Fax: 919.233.8031
Contact: Chris Seamster, RLA
Email: cseamster@mckimcreed.com

- Legend:
- Approximate Clearing/Grading Area
 - Approximate Natural Space (+/- 43 ac)
 - Approximate Open Space (+/- 10 ac)
 - Approximate Proposed Trail Location
 - Approximate Existing Trail Location

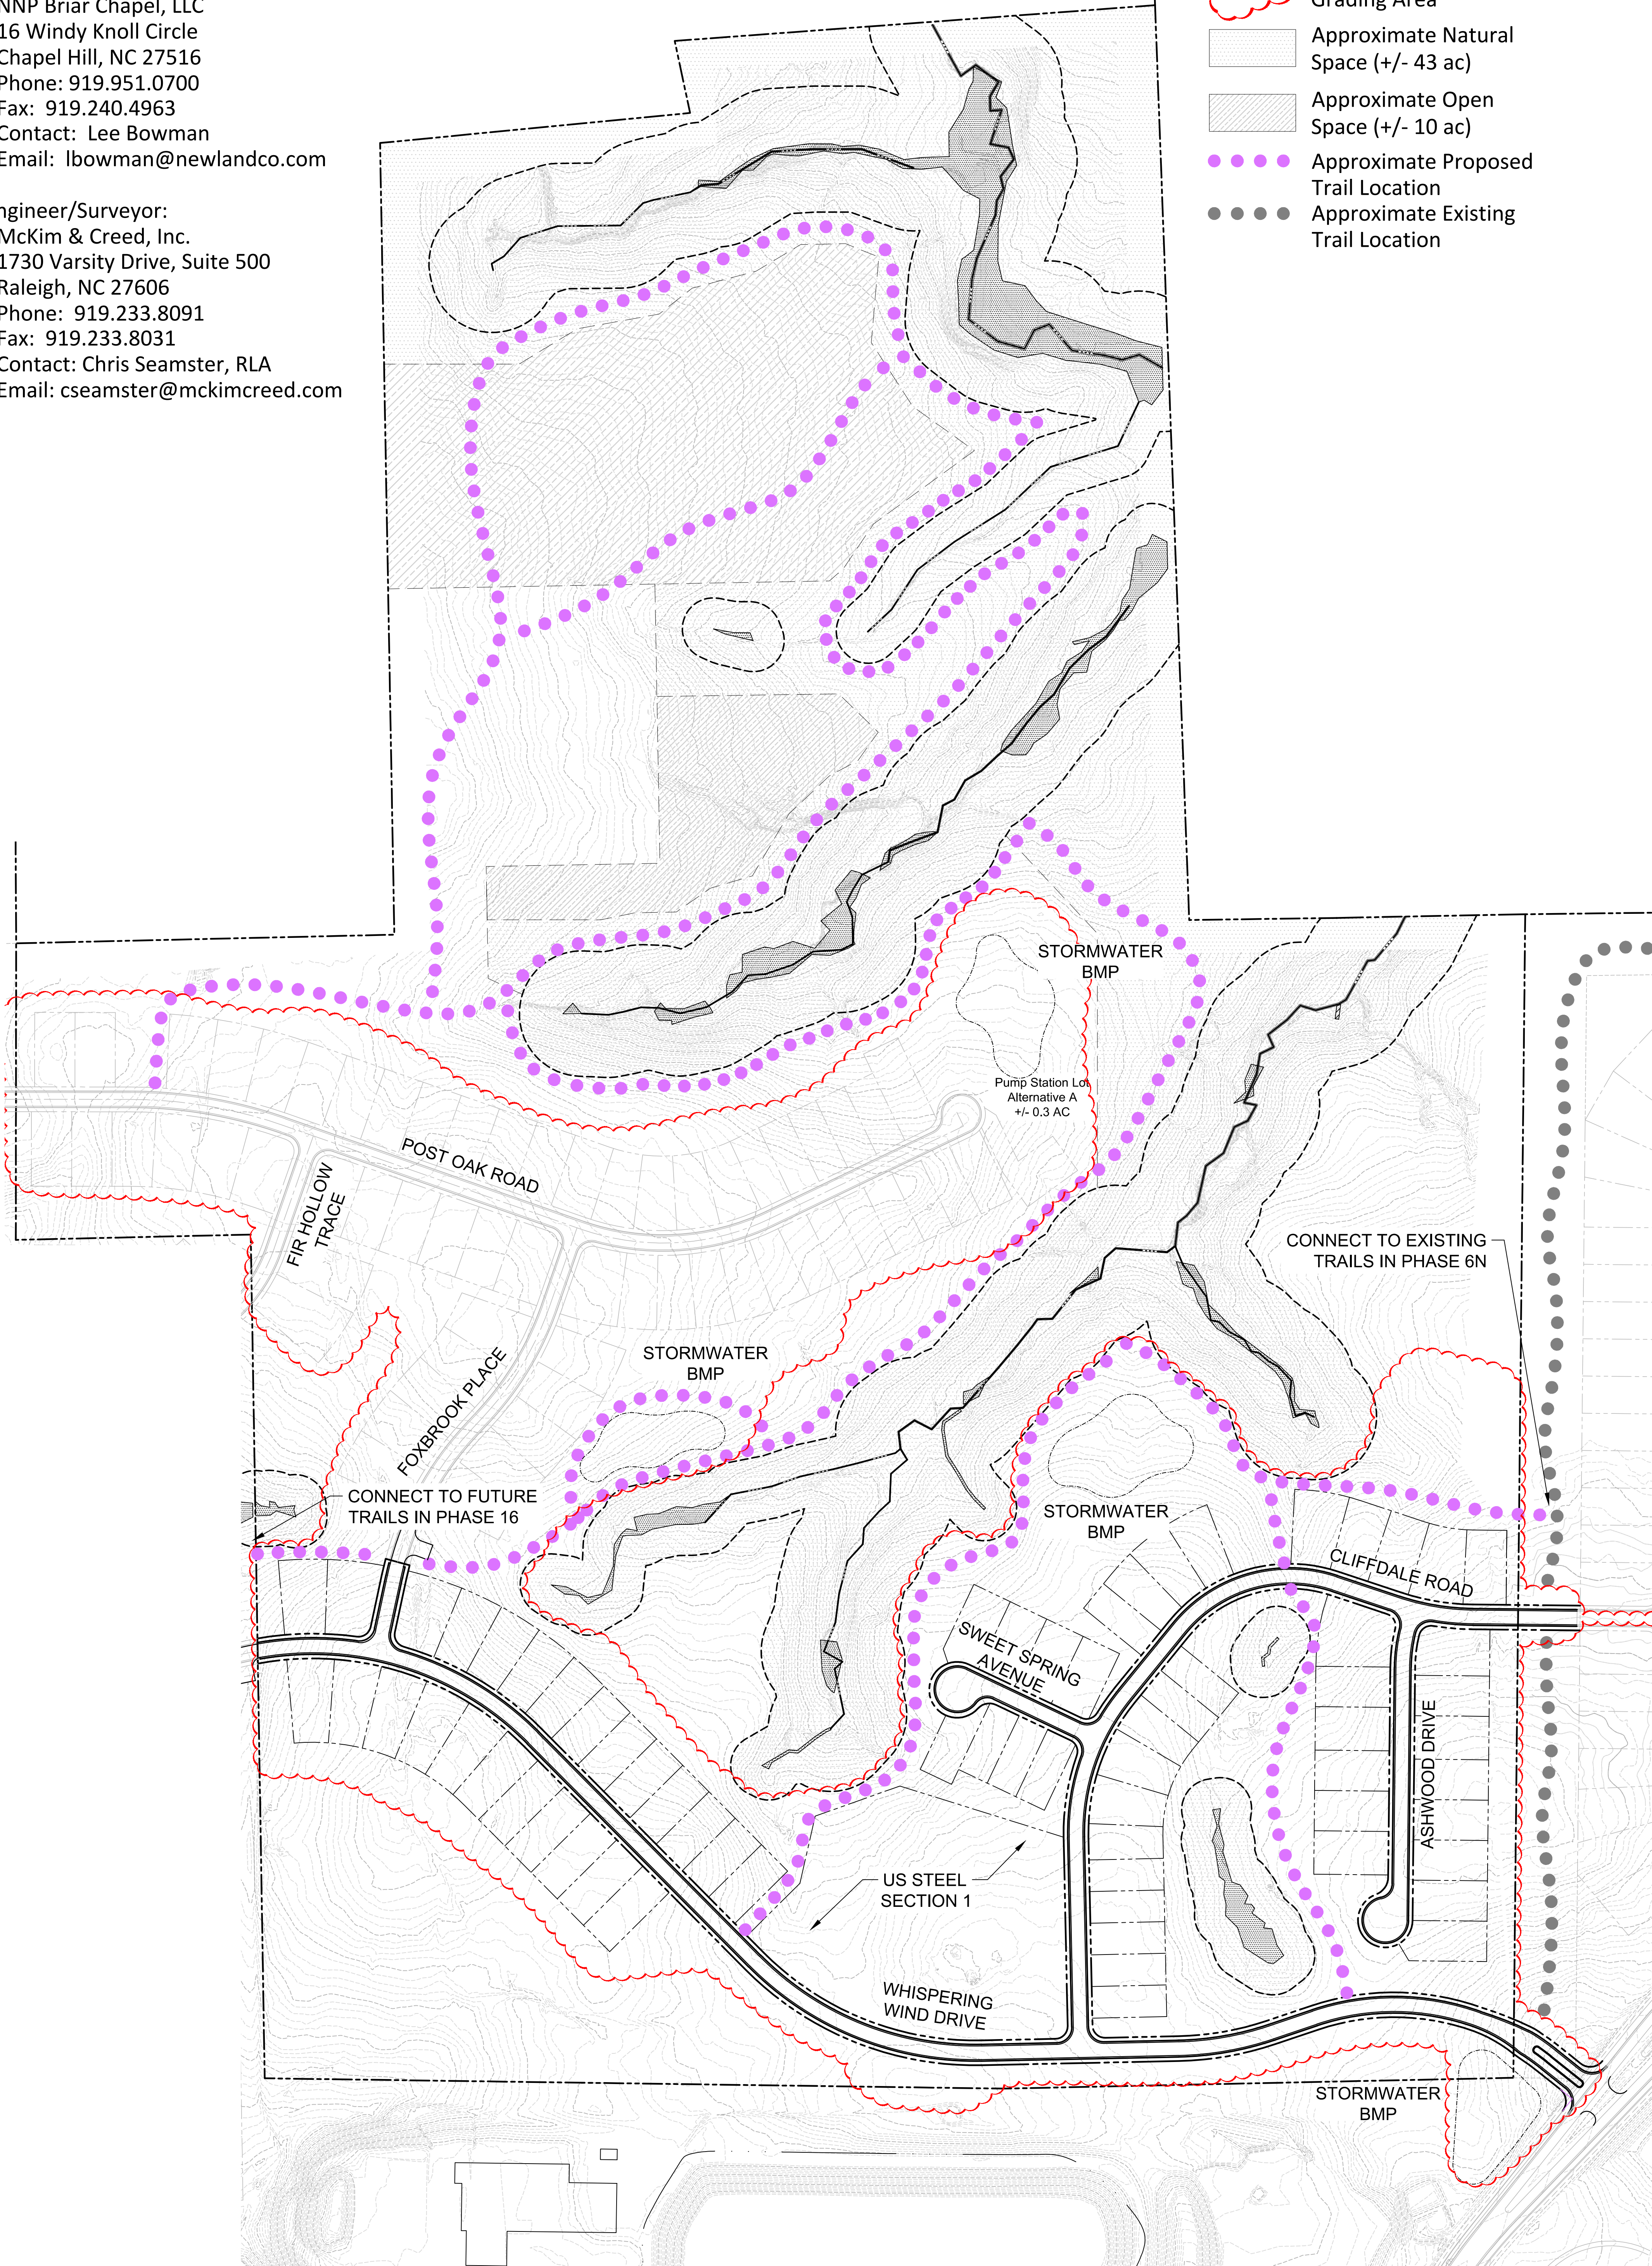

Owner: NNP-Briar Chapel, LLC
Book 1722, Page 1163

US Steel Tract-Parcel No. 2177
Site Plan w/Trail Map - Option C

Scale: 1"=120'
0 60 120 180 240
Date:
July 22, 2015

