


THIS SURVEY WAS BALANCED USING THE COMPASS RULE ADJUSTMENT.
 ALL DISTANCES ARE HORIZONTAL GROUND MEASUREMENTS.
 AREA DETERMINED USING DIAM. METHOD.
 REFERENCES: PLAT SLIDE 2004-389
 CONTOURS AND ELEVATIONS SHOWN HEREON ARE BASED ON AN
 ASSUMED ELEVATION (100.00').
 CONTOURS ARE AT ONE FOOT INTERVAL.

- LEGEND**
- EP - Existing Iron Pipe
 - ES - Existing Iron Stake
 - EM - Existing Metal Monument
 - EQM - Existing Concrete Monument
 - CM - Concrete Monument
 - PK - Parker-Kelvin Nail Set
 - NLS - 600 Nail Set
 - ERR - Existing Railroad Spike
 - RSS - Railroad Spike Set
 - MP - Monumental Point (Nail Set)
 - Existing Iron Pipe
 - Iron Pipe Set(Unless Otherwise Designated)
 - ▲ Existing Concrete Monument
 - ▲ Existing Metal Monument
 - ▲ Existing Concrete Monument
 - Controlled Access

NOTES:

- (1) PROPERTY SHOWN HEREON IS SUBJECT TO ALL EASEMENTS AND RESTRICTIONS OF RECORD AFFECTING SAME.
- (2) NO TITLE SEARCH HAS BEEN PERFORMED BY THIS SURVEYOR. THE SURVEYOR DOES NOT CERTIFY TO THE EXISTENCE OR NON-EXISTENCE OF ANY UNDERGROUND UTILITIES THAT MAY OR MAY NOT BE PRESENT ON THIS SITE.


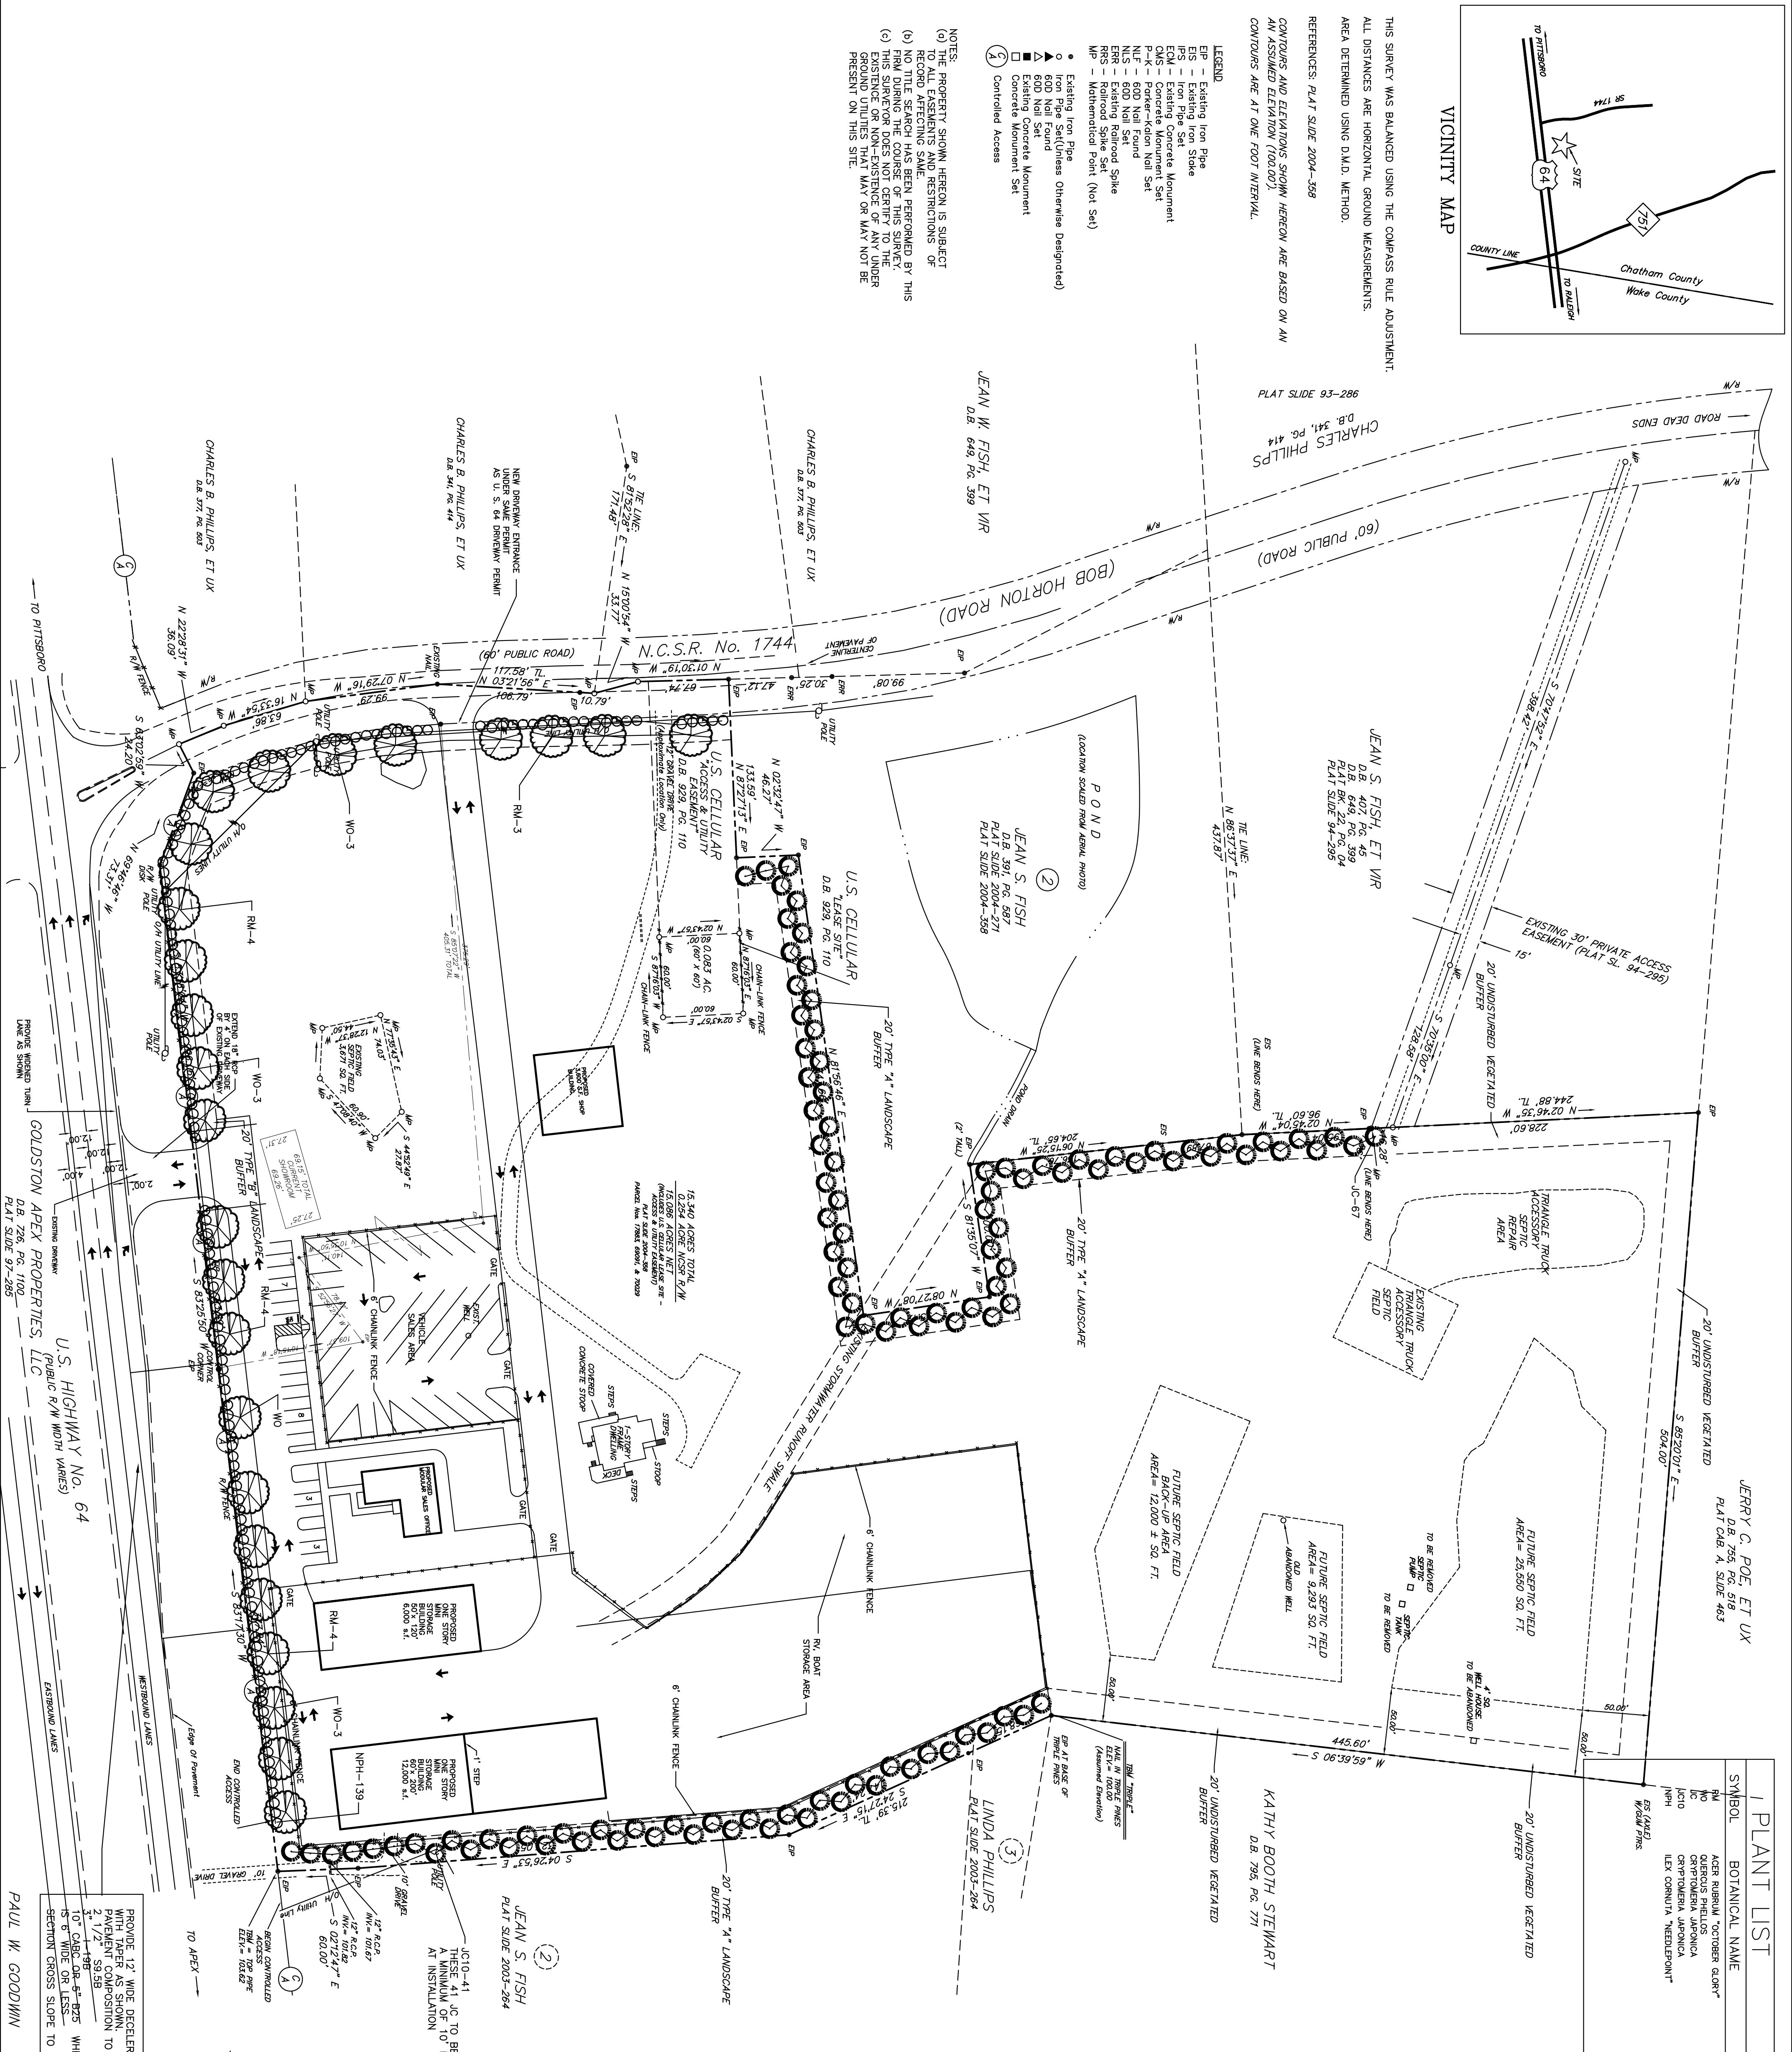


PLANT LIST

SYMBOL	BOTANICAL NAME	COMMON NAME	SIZE	QUANTITY	REMARKS
RM	ACER RUBRA 'CORNER GLOR'	OCTOBER GLORY RED MAPLE	2 1/2" OAL	15	8" MIN. HT. B. & B.
MO	QUERCUS PHILLOS	WHITE OAK	2 1/2" OAL	10	8" MIN. HT. B. & B.
LCIO	OPHYRIA JAPONICA	JAPANESE CEDAR	10" HT.	41	10" MIN. HT. B. & B.
NPH	LEX COMBURA 'MIDPOINT'	MIDPOINT CHINESE HOLLY	36" HT.	139	36" MIN. HT. CONT.

PLANTING NOTES & SPECIFICATIONS

1. ALL TREES AND SHRUBS HAVE BEEN LOCATED WITH RESPECT TO IMPROVED EXISTING FACILITIES.
2. VARIATION OF TOTAL QUANTITIES AS SHOWN IN THE PLANT LIST SHALL BE THE RESPONSIBILITY OF THE CONTRACTOR.
3. ALL TREES, SHRUBS AND OTHER PLANTS SHALL CONFORM TO ACCEPTED STANDARDS ESTABLISHED BY THE NATIONAL FLORICULTURAL SOCIETY.
4. ALL SHRUBS SHALL BE SHIPPED WITH WATER AND MULCH AND PLANTED IN FOLLOWING PLANTING SPECIFICATIONS:
5. EXISTING LANDSCAPE SHALL BE MAINTAINED AND NOT REMOVED UNLESS NECESSARY FOR THE INSTALLATION OF THE NEW PLANTING.
6. EXISTING GRASS SHALL BE MAINTAINED AND NOT REMOVED UNLESS NECESSARY FOR THE INSTALLATION OF THE NEW PLANTING.
7. ALL PLANTS SHALL BE SPACED TO CONFORM WITH THE PLANTING SPECIFICATIONS.
8. ALL PLANTS SHALL BE SPACED TO CONFORM WITH THE PLANTING SPECIFICATIONS.
9. ALL PLANTS SHALL BE SPACED TO CONFORM WITH THE PLANTING SPECIFICATIONS.

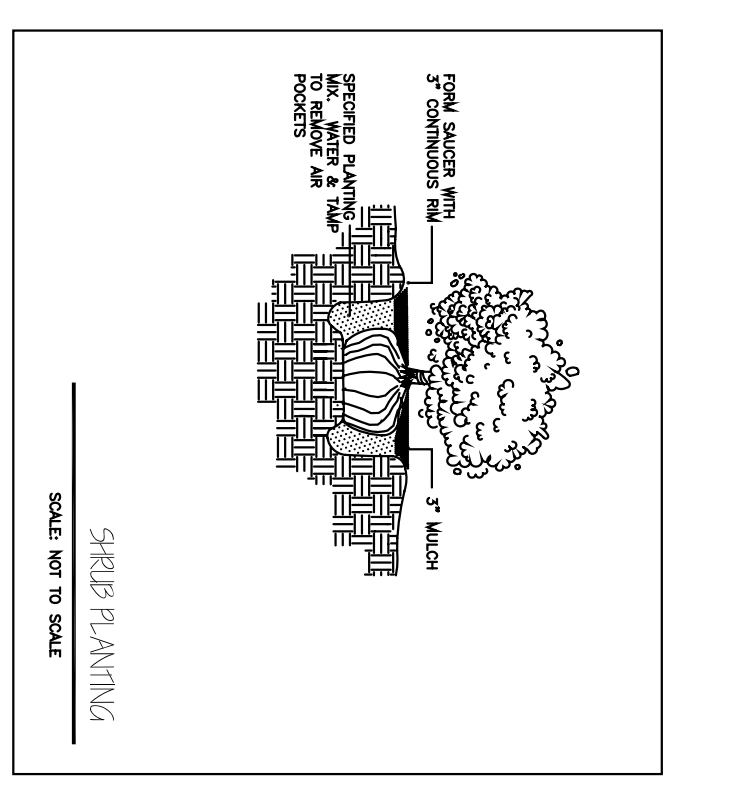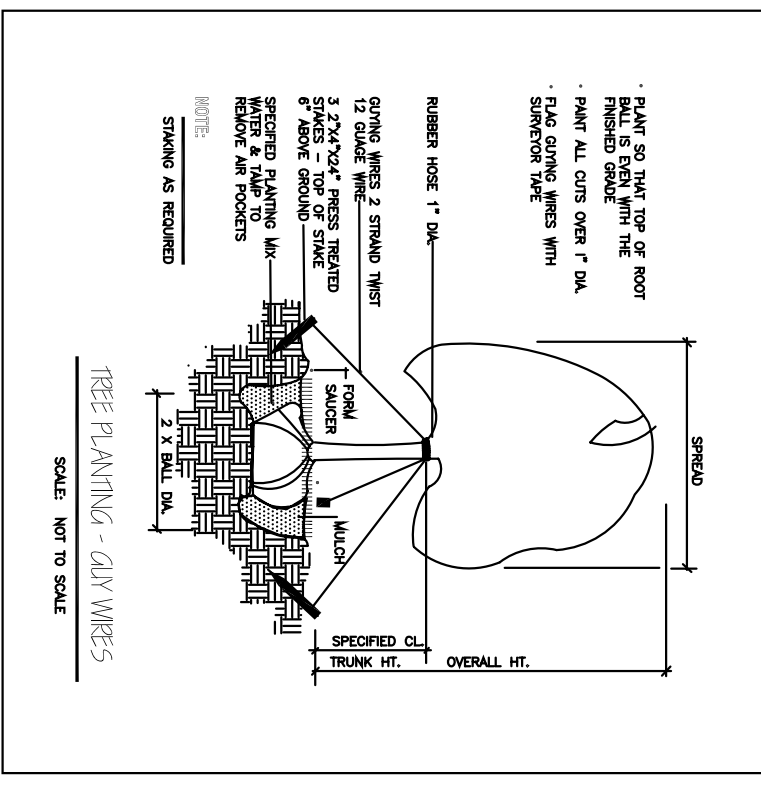

OWNERS ADDRESS:
 KINALE ENTERPRISES, LLC
 210 JOSEPH POND ROAD
 CARY, NORTH CAROLINA 27519

PROVIDE 17" WIDE DECELERATION LANE WITH TAPEL AS SHOWN IN PLAN. PAVEMENT COMPOSITION TO BE: 1. 1 1/2" ASPHALT 2. 1 1/2" ASPHALT 3. 6" WIDE OR LESS WHEN LANE SECTION CROSS SLOPE TO BE 1/4" FT.

LANDSCAPE BUFFER PLAN

GEORGE R. FARRELL, JR. PROPERTY
 U.S. 64, CHATHAM CO., NORTH CAROLINA

BLAKELY DESIGN GROUP
 Landscape Architecture Site Planning

700 Exposition Place, Suite 105, Raleigh, North Carolina 27615
 Telephone (919) 870-1868 Fax (919) 870-0752

DATE: DEC. 9.04

SCALE: 1"=60'

DRAWN: BTB

JOB NO.:

REVISIONS:

1. 12-14-04: 11:00 AM: ADJUSTED PLANTING QUANTITIES TO MATCH TOTAL QUANTITIES SHOWN IN PLANT LIST.

2. 12-14-04: 11:00 AM: ADJUSTED PLANTING QUANTITIES TO MATCH TOTAL QUANTITIES SHOWN IN PLANT LIST.

3. 12-14-04: 11:00 AM: ADJUSTED PLANTING QUANTITIES TO MATCH TOTAL QUANTITIES SHOWN IN PLANT LIST.

SHEET

C-3