

## **HBP Properties, LLC**

P.O. Box 5365 Cary, NC 27512-5365  
(919) 851-2929 facsimile (919) 854-5427

June 23, 2009


Ms. Lynn Richardson  
Land Use Administrator/Subdivisions  
Chatham County Planning Department  
P.O. Box 54  
Pittsboro, NC 27312-0054

Dear Lynn:



In consideration of the demand we are currently experiencing in Legend Oaks, we have decided to phase the development of Phase III as indicated on the attached map. Our acreage lots have been received well by the market, but we feel we can produce a better finished product by adjusting our timing and phasing the development. To accommodate our phasing, we also respectfully request a twelve-month extension in obtaining final approval.

Thank you for your consideration and continued assistance with Legend Oaks.

Sincerely,

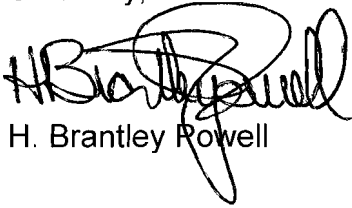

H. Brantley Powell

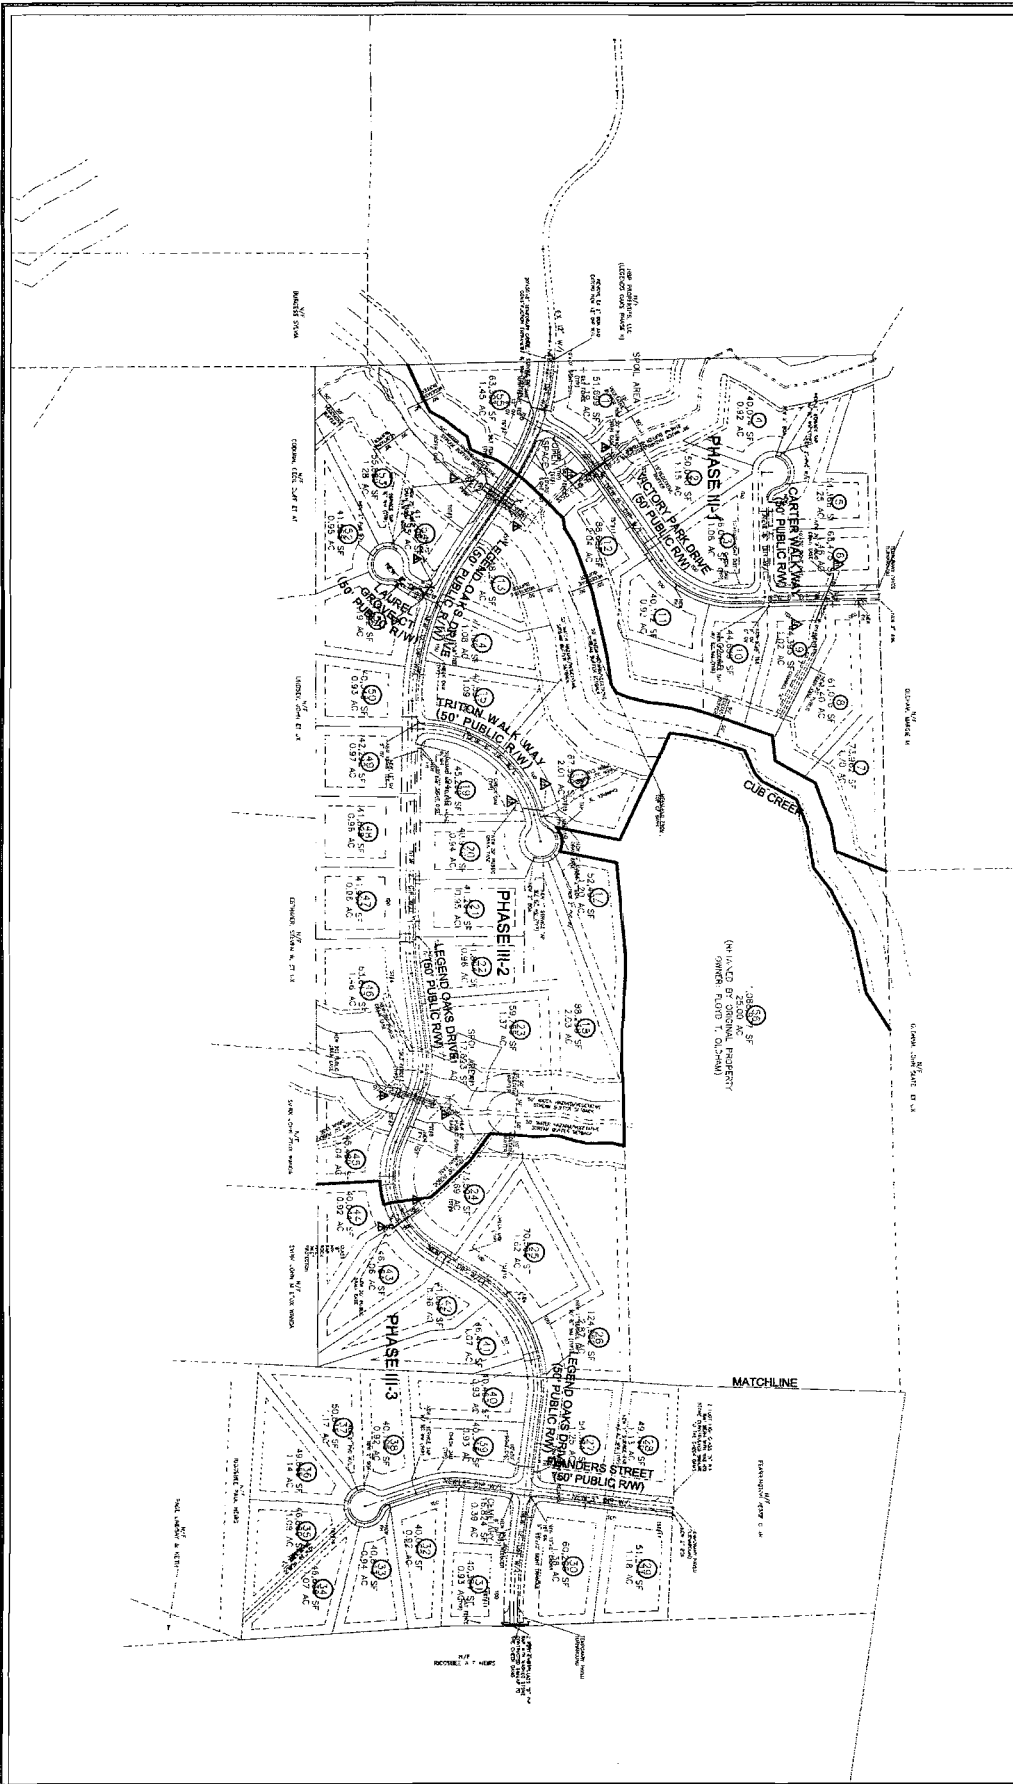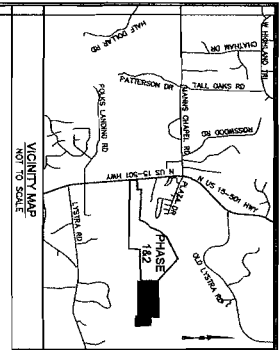

**REVISIONS**

DATE	BY	REVISIONS

**SHEET TITLE**

**SITE PLAN**

**SHEET NUMBER**

**SUB-PHASING PLAN**

**LEGEND OAKS SUBDIVISION**

**PHASE III**

OWNER/DEVELOPER: HBP PROPERTIES LLC

WILLIAMS TOWNSHIP    CHATHAM COUNTY    NORTH CAROLINA

**REGISTERED ENGINEER**

**ARACATA**

PO BOX 4077  
 ABERNATHY, NC 27002  
 TELEPHONE: 819 343-1422  
 FACSIMILE: 819 343-1477