


NOTES

TOTAL ALLOWABLE IMPERVIOUS SQ. FT.
6.395 ACRE X 43,560 SQ. FT /24=66,855 SQ. FT

PROPOSED IMPERVIOUS CALCULATIONS

STORAGE AREA TOTAL SQ. FT.= 32,975 SQ. FT.
+
DRIVE/GRAVEL AREA TOTAL SQ. FT.= 33,412 SQ. FT.

== TOTAL PROPOSED IMPERVIOUS SQ. FT.= ~~66,387~~ SQ. FT.

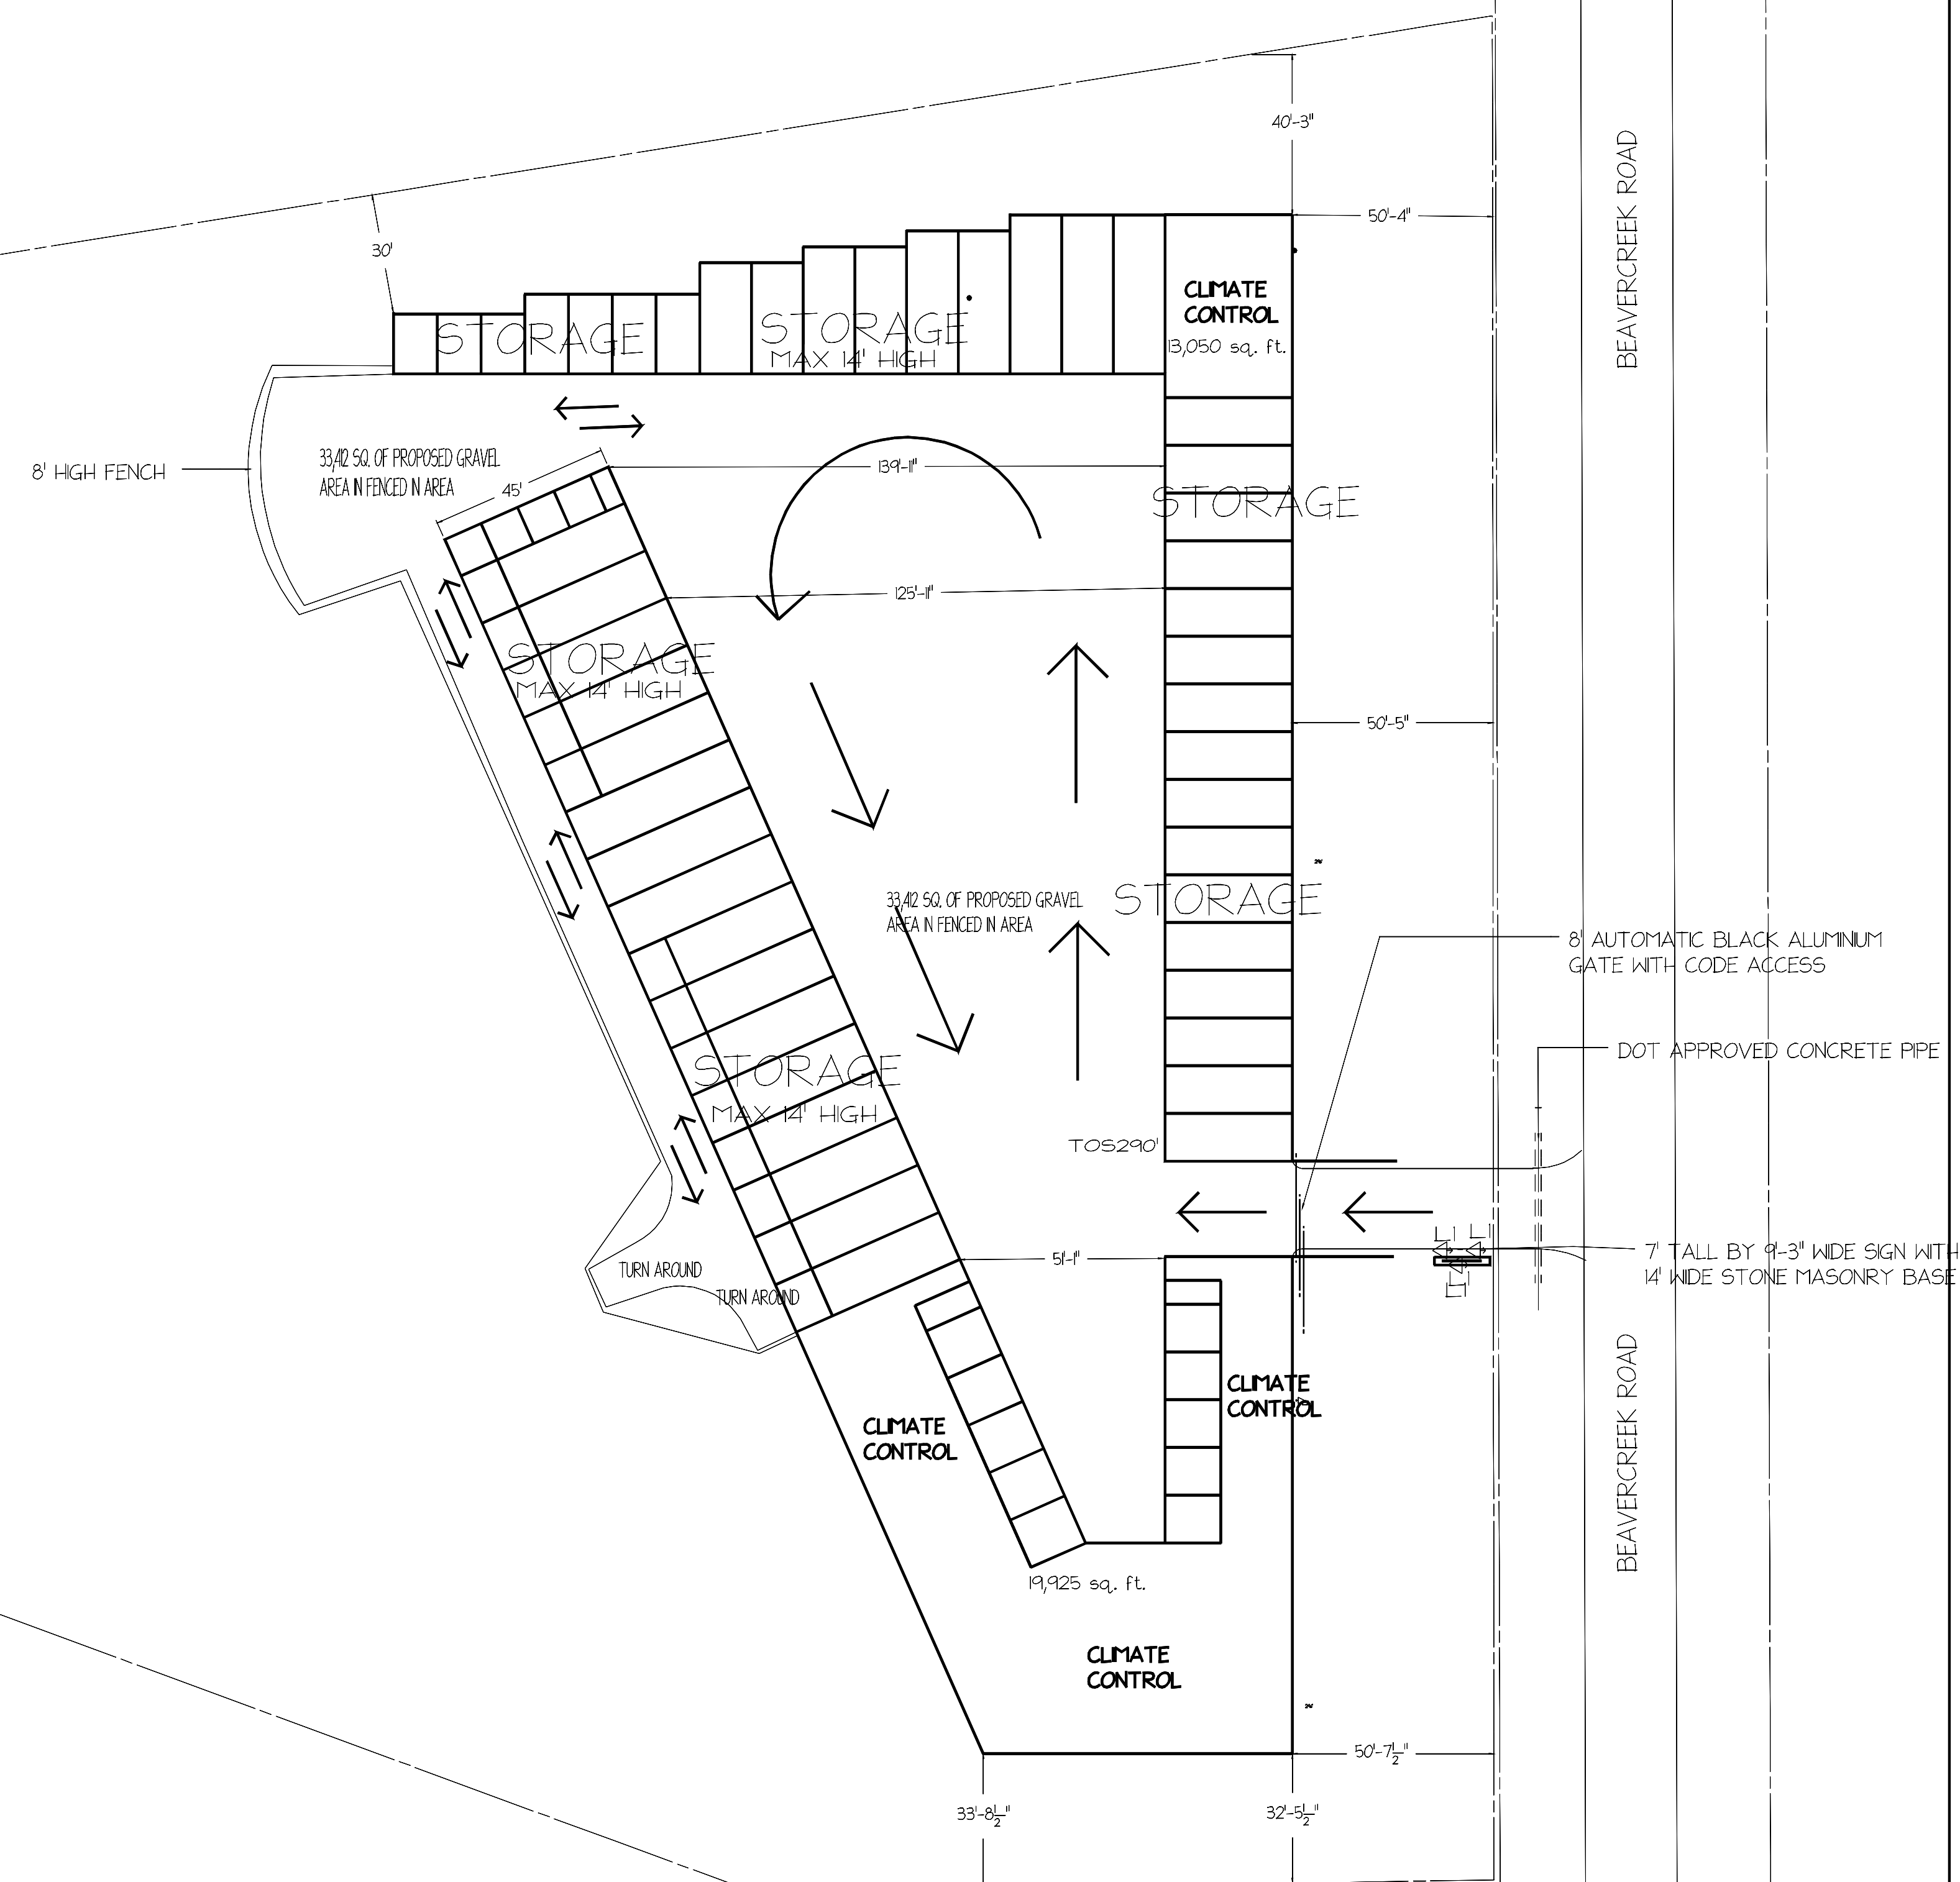

PARCEL #89671
6.35 ACRES



BEAVERCREEK STORAGE SIGNAGE DETAIL

TAX CARD ID: 89671

PROPOSED SITE PLAN

BEAVERCREEK
STORAGE
BEAVERCREEK ROAD
CHATHAM COUNTY, NC
APEX, NORTH CAROLINA

SCALE 11-30

DRAWN BY MEG

CHECKED BY

DATE 06-30-2014

DATE OF PRINT

PROJECT NO. _____

SHEET NO.

1 of 3

Planned by Dennis A. ...