

## **CONSTRUCTION DRAWINGS**

**FOR** 

## **BROOKSIDE AT FIELDSTONE**

CHATHAM COUNTY, NC PIN: 9766-20-6324

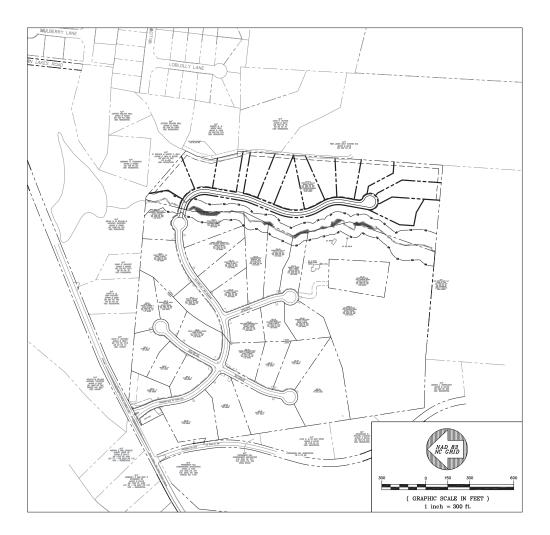

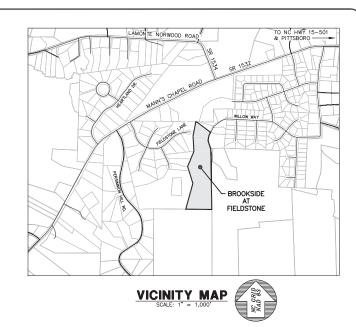

## **DRAWING LIST**

SHEET	DRAWING TITLE						
G0001	COVER						
C0101	EXISTING CONDITIONS, DEMOLITION & LANDSCAPE PROTECTION PLAN						
C1001	SUBDIVISION PLAN						
C1101	UTILITY PLAN						
C1102	WATER MAIN PLAN & PROFILE - NORTH						
C1103	WATER MAIN PLAN & PROFILE - SOUTH						
C1301	EROSION CONTROL PLAN						
C3101	FIELDSTONE LANE PLAN & PROFILE - NORTH						
C3102	FIELDSTONE LANE PLAN & PROFILE - SOUTH						
C3201	FIELDSTONE LANE TYPICAL SECTIONS						
C4201	TEMPORARY SEDIMENT BASIN ENLARGEMENT						
C4202	TEMPORARY SEDIMENT BASIN DETAILS						
C4203	STORMWATER WETLAND ENLARGEMENT						
C4204	STORMWATER WETLAND SECTIONS & DETAILS						
C5101	UTILITY DETAILS						
C5102	UTILITY DETAILS						
C5301	EROSION CONTROL DETAILS						
C5302	EROSION CONTROL DETAILS						

**COVER** 






DATE									
REVISIONS									
1	$\triangleleft$	◁	4	$\triangleleft$	◁	$\triangleleft$	$\triangleleft$	<	
OWNER INFORMATION									

BROOKSIDE AT FIELDSTONE CONSTRUCTION DRAWINGS


JOB NUMBER: 113022.00 DATE: 25 MAR 2016


SCALE: AS NOTED DRAWN BY: DBB REVIEWED BY: GJR


> SHEET G0001

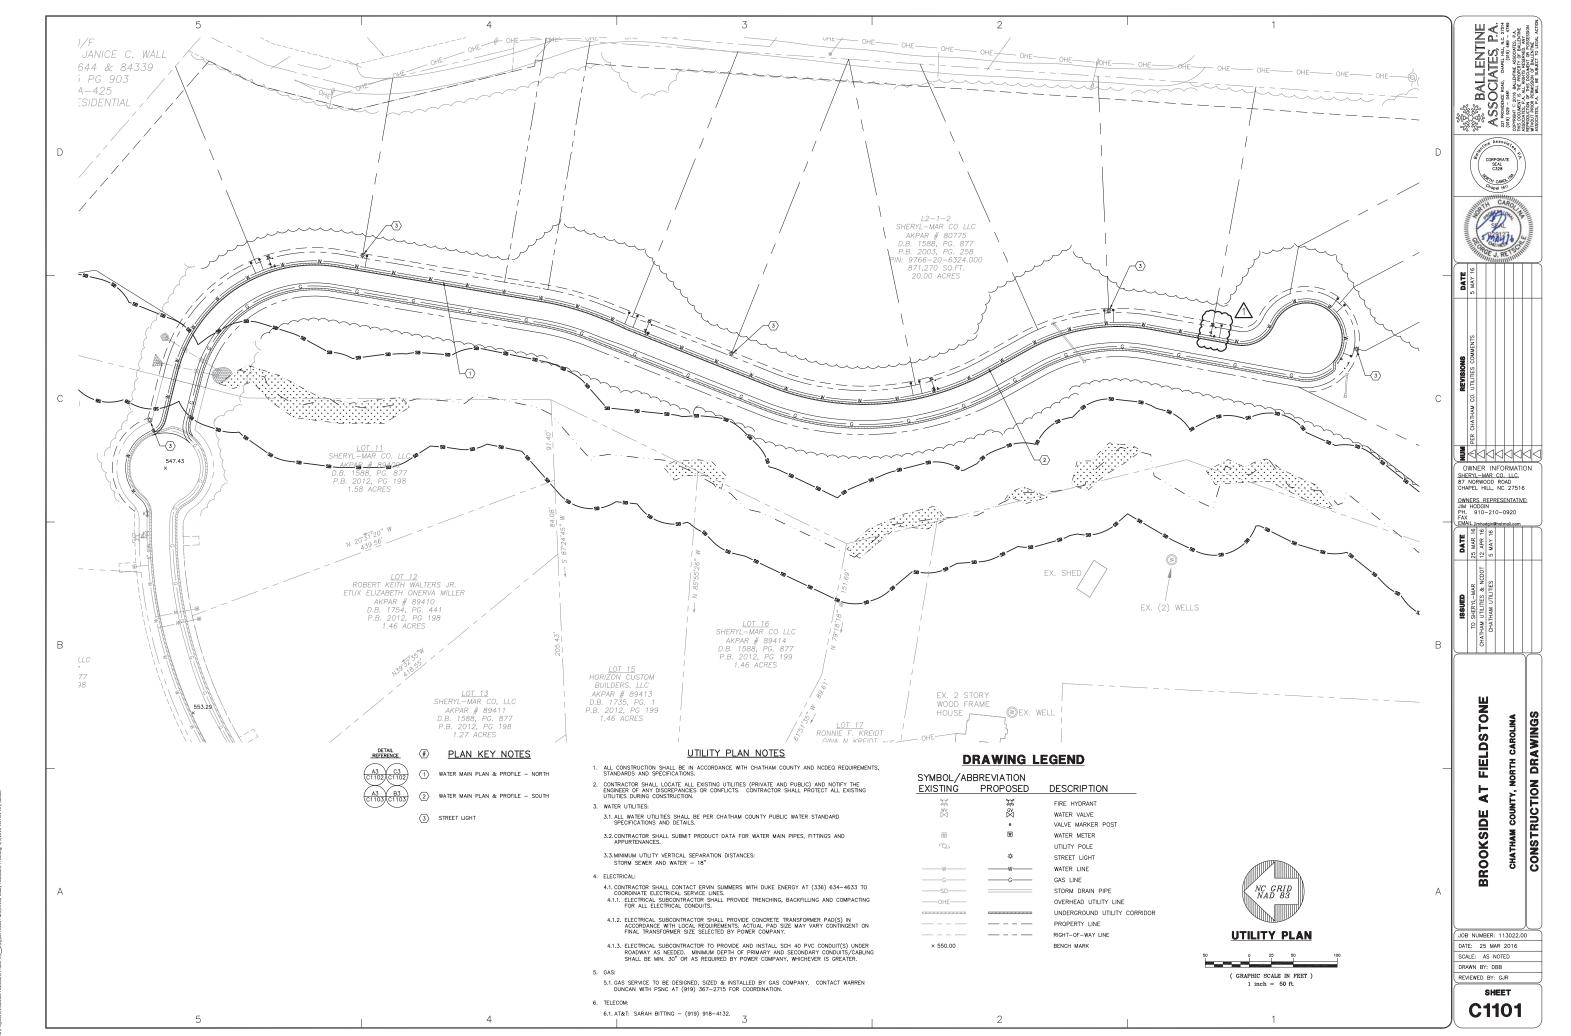

Decisional (1909) Of Euclideans Disco 2(1 - Dust DA Model Elber P. 100 I Billin Euclideans Disc Just Elebrate Discourse des

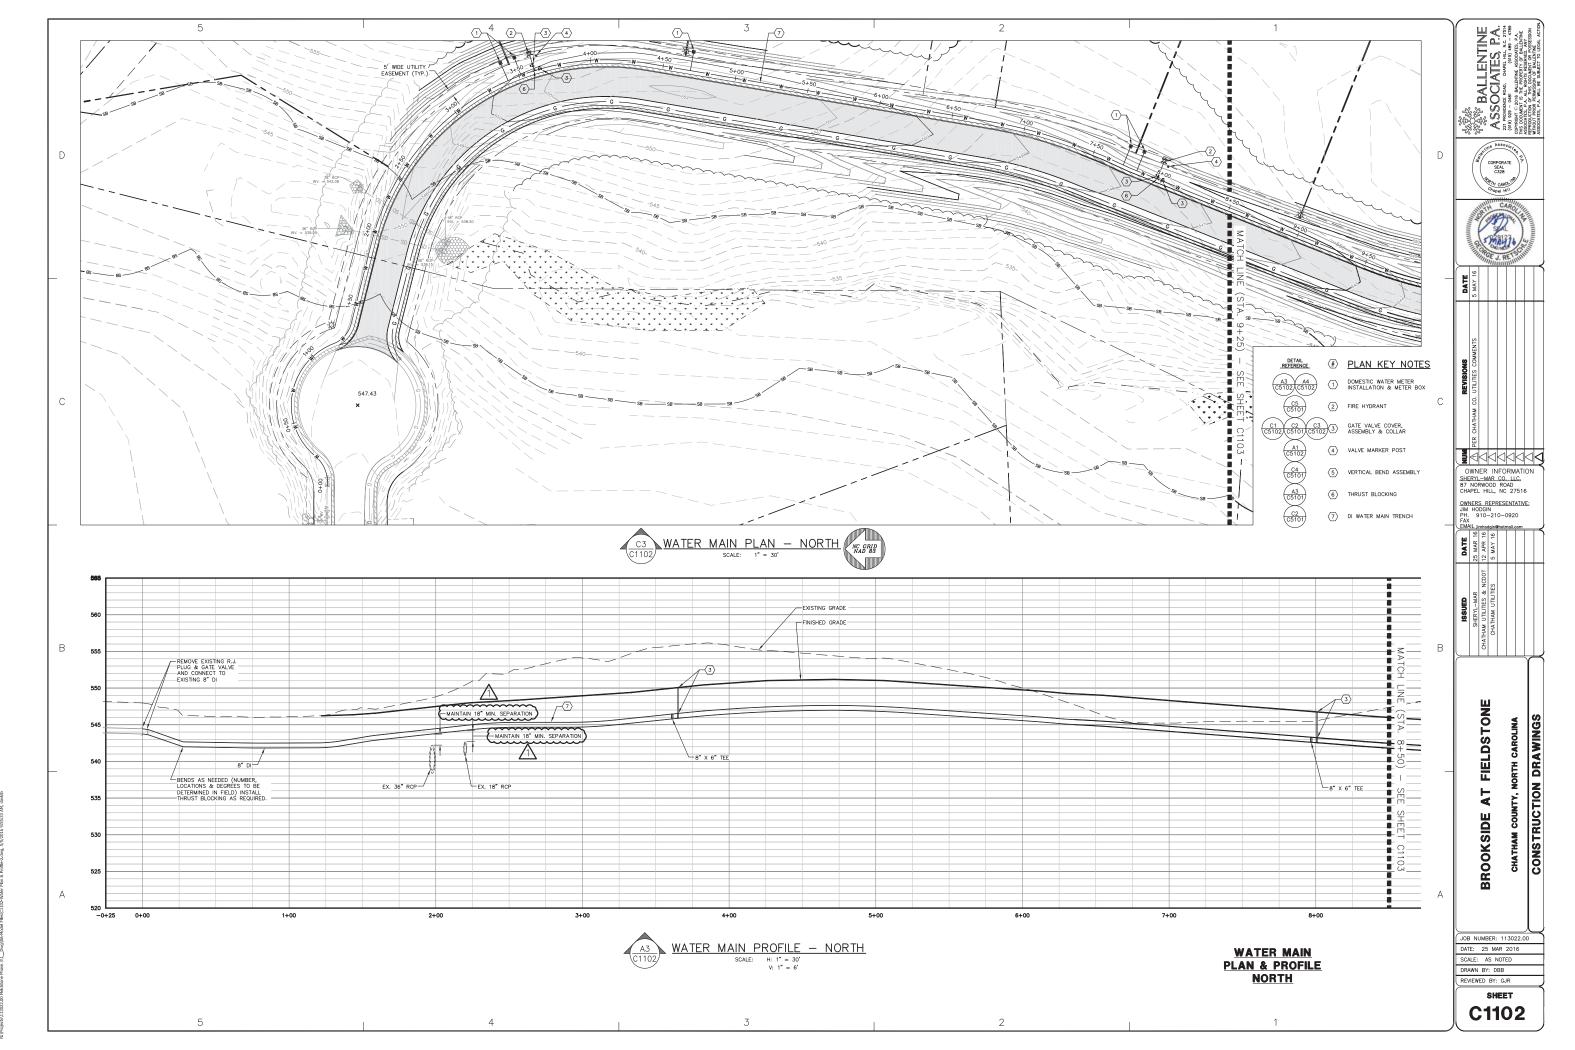

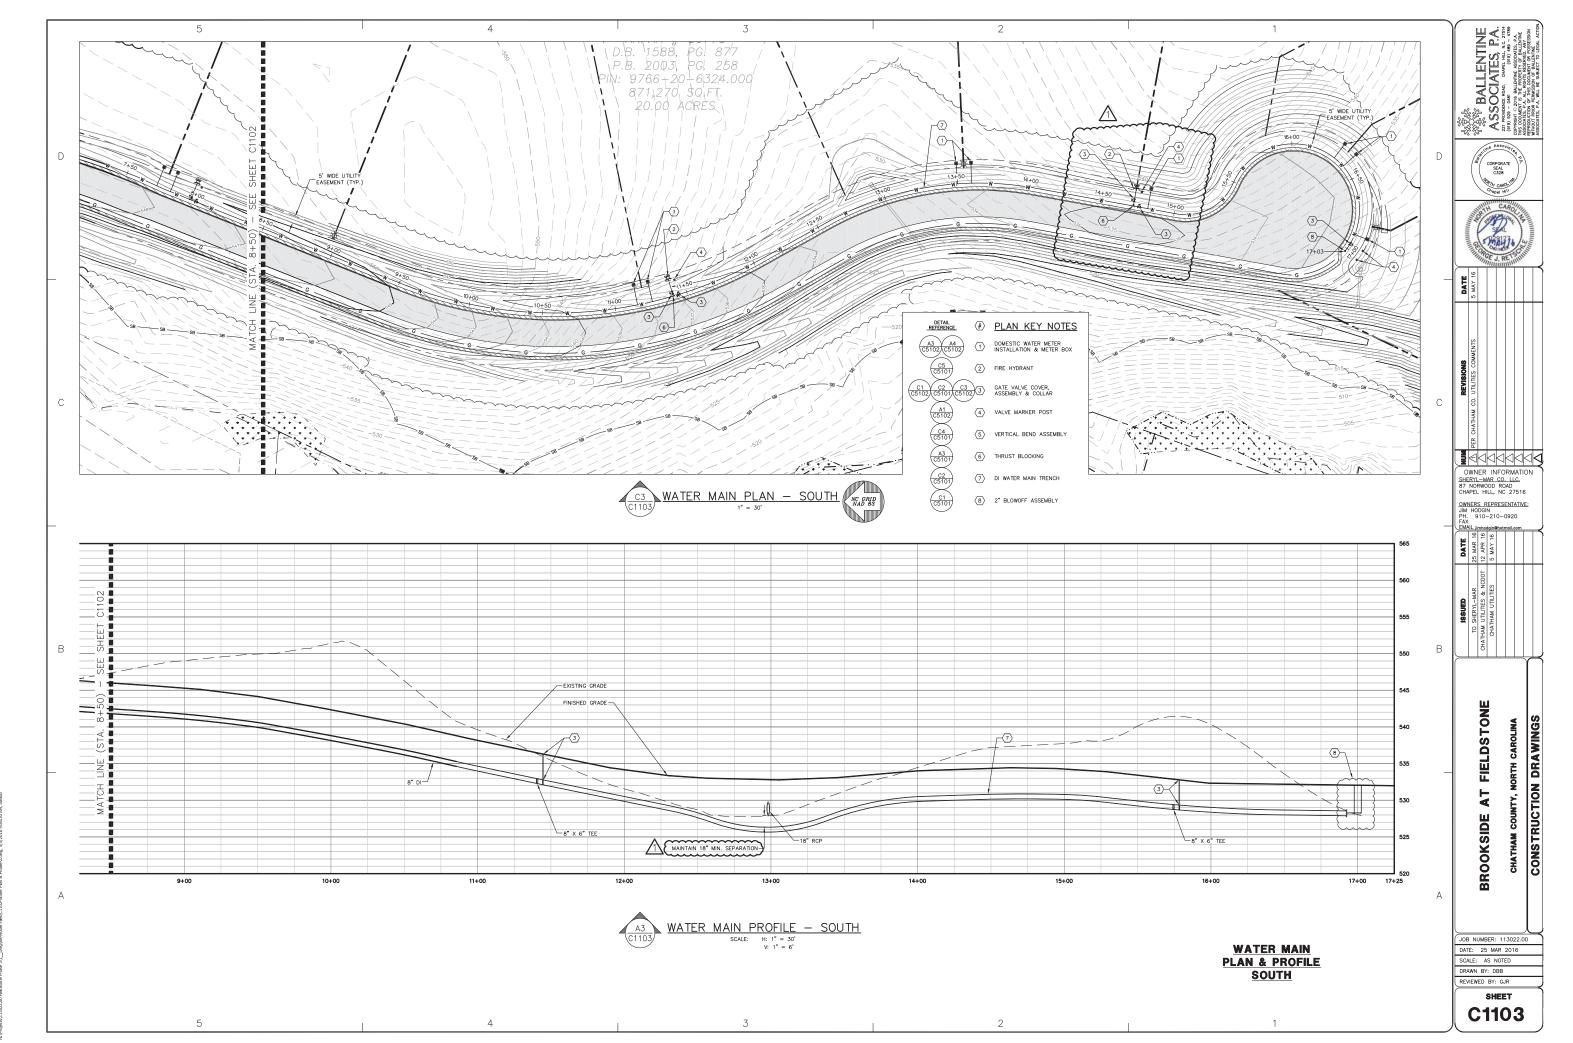

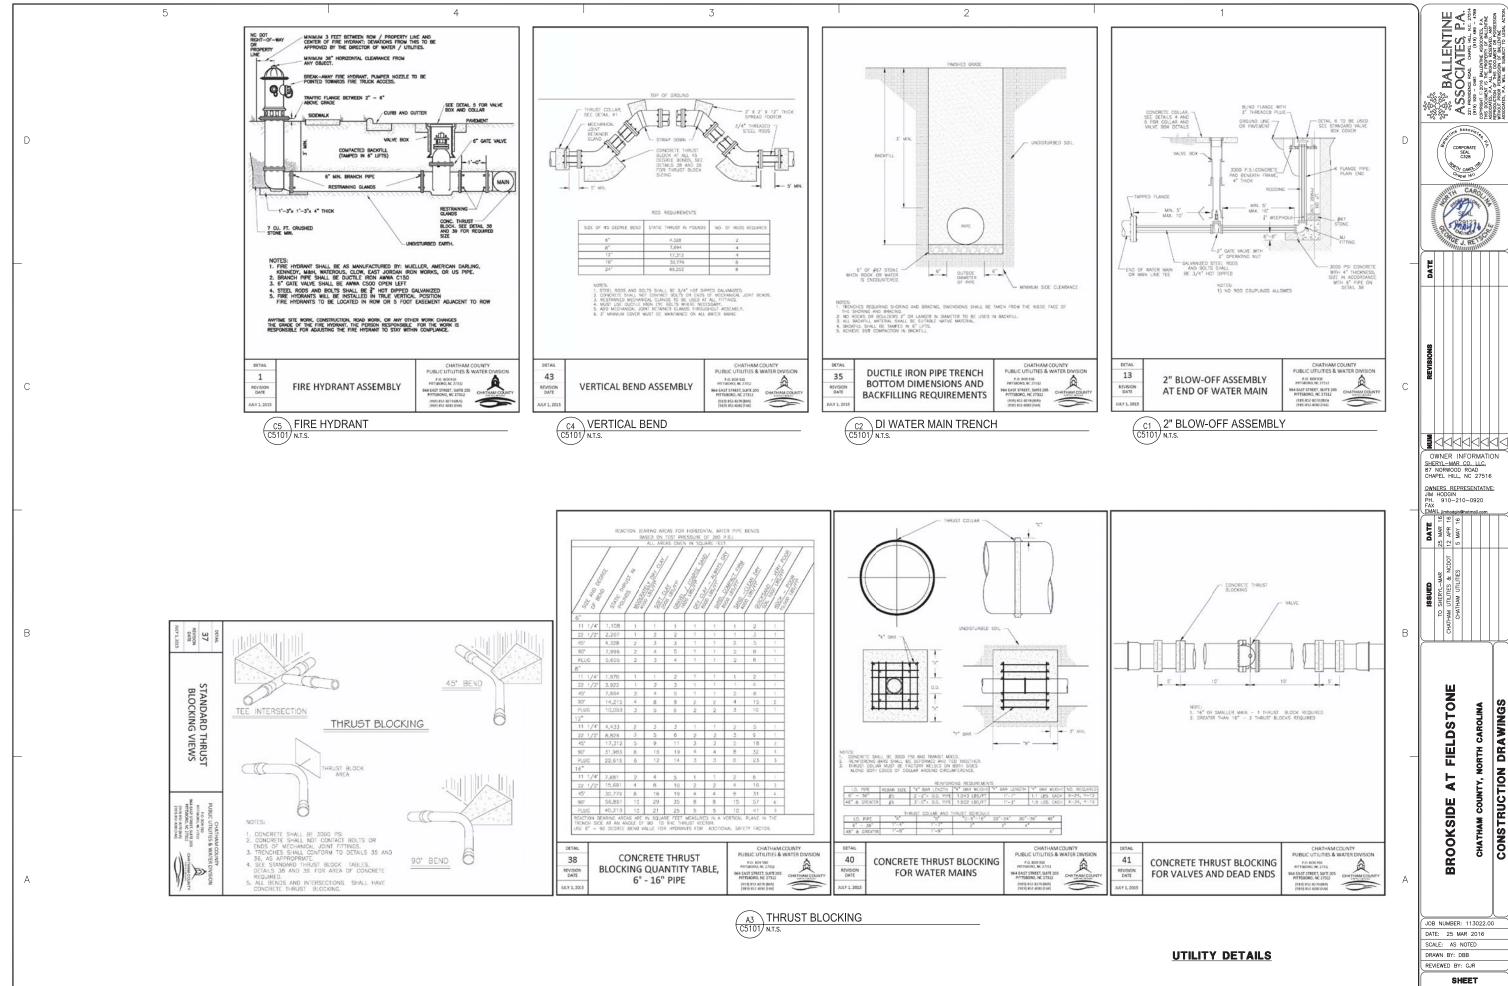

JOB NUMBER: 113022.00 DATE: 25 MAR 2016 SCALE: AS NOTED DRAWN BY: DBB REVIEWED BY: GJR

FIELDSTONE

Ψ

BROOKSIDE


CHATHAM

CONSTRUCTION DRAWINGS

CORPORATE SEAL C328 Chapel HII

SHEET

C5101

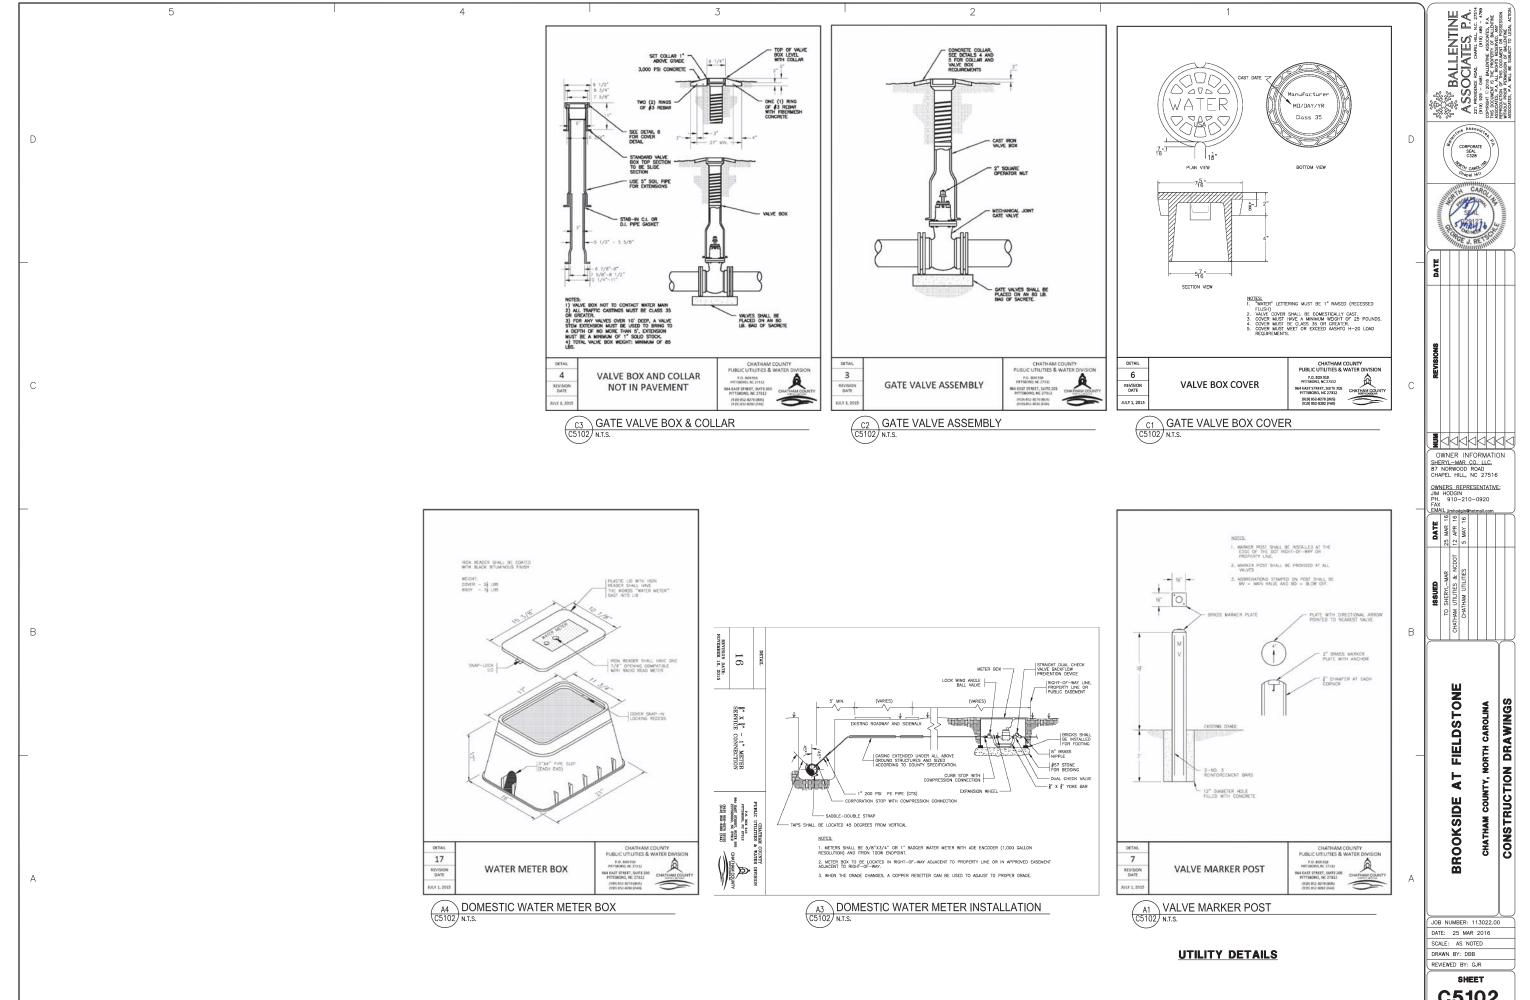

C5102