



DAWA Solutions  
Wayfinding and Environmental  
Graphic Services  
704.366.8680  
Fax.366.8732

Project: Galloway Ridge  
Sign Location Plan Details

Project #:5004  
Drawn by: KAL  
Date:02/27/05  
Scale: NTS

Revised:03/30/05


Notes:  
Revised Sign Plan for  
County Approval  
Main ID Preliminary  
Locations

- ☐ Approved  
☐ Approved w/Changes

Signature \_\_\_\_\_

Date \_\_\_\_\_

Copyright DAWA Solutions  
2005

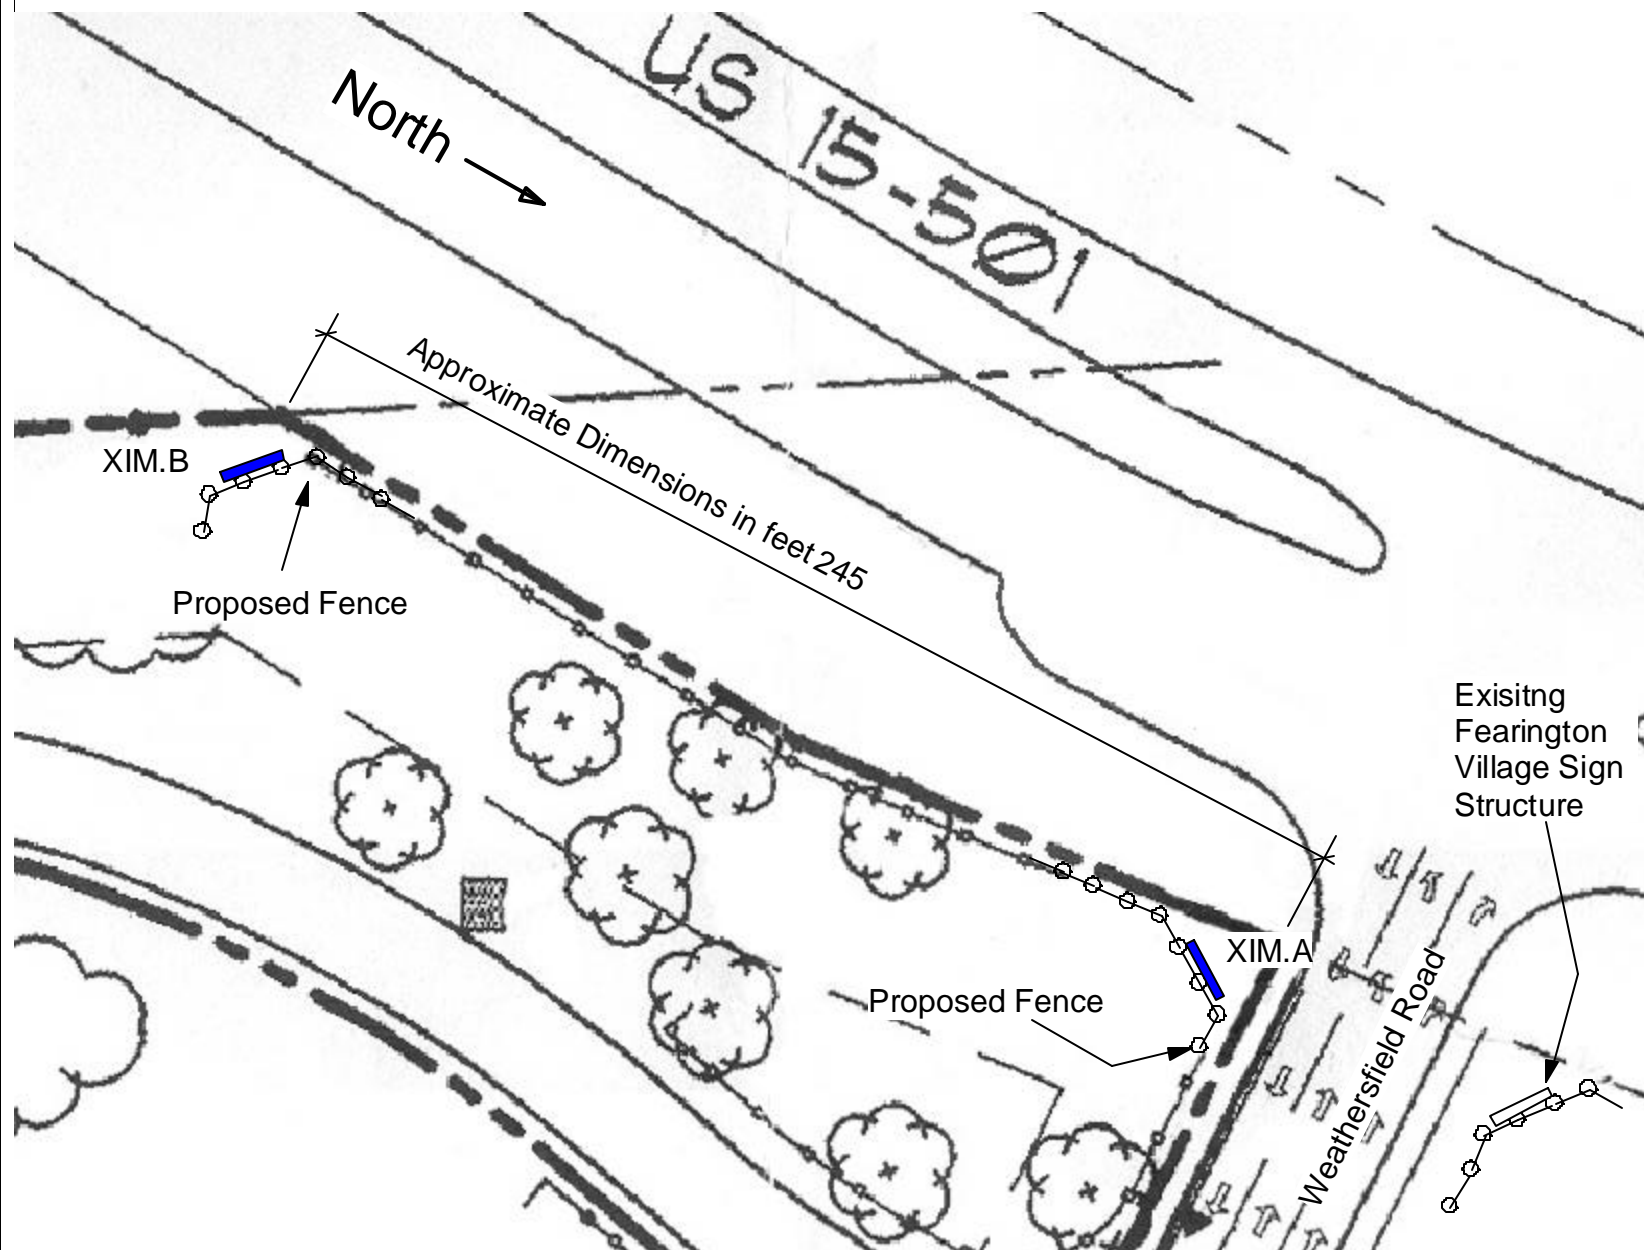

Note: Identification signs to be built into fence structures.  
Fence structures Positioned in-line with and matching  
Fearington Village sign structure on opposite side of  
Weathersfield Road.  
Sign Structure approximately 15' wide and 12' tall