



CONSTRUCTION PHASES

- PHASE 1
- PHASE 2
- PHASE 3
- PHASE 4

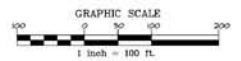

**THE JOHN R. McADAMS
COMPANY, INC.**
ENGINEERS/PLANNERS/SURVEYORS
RESEARCH TRIANGLE PARK, NC
P.O. BOX 14006 ZIP 27709-4006
(919) 361-5000

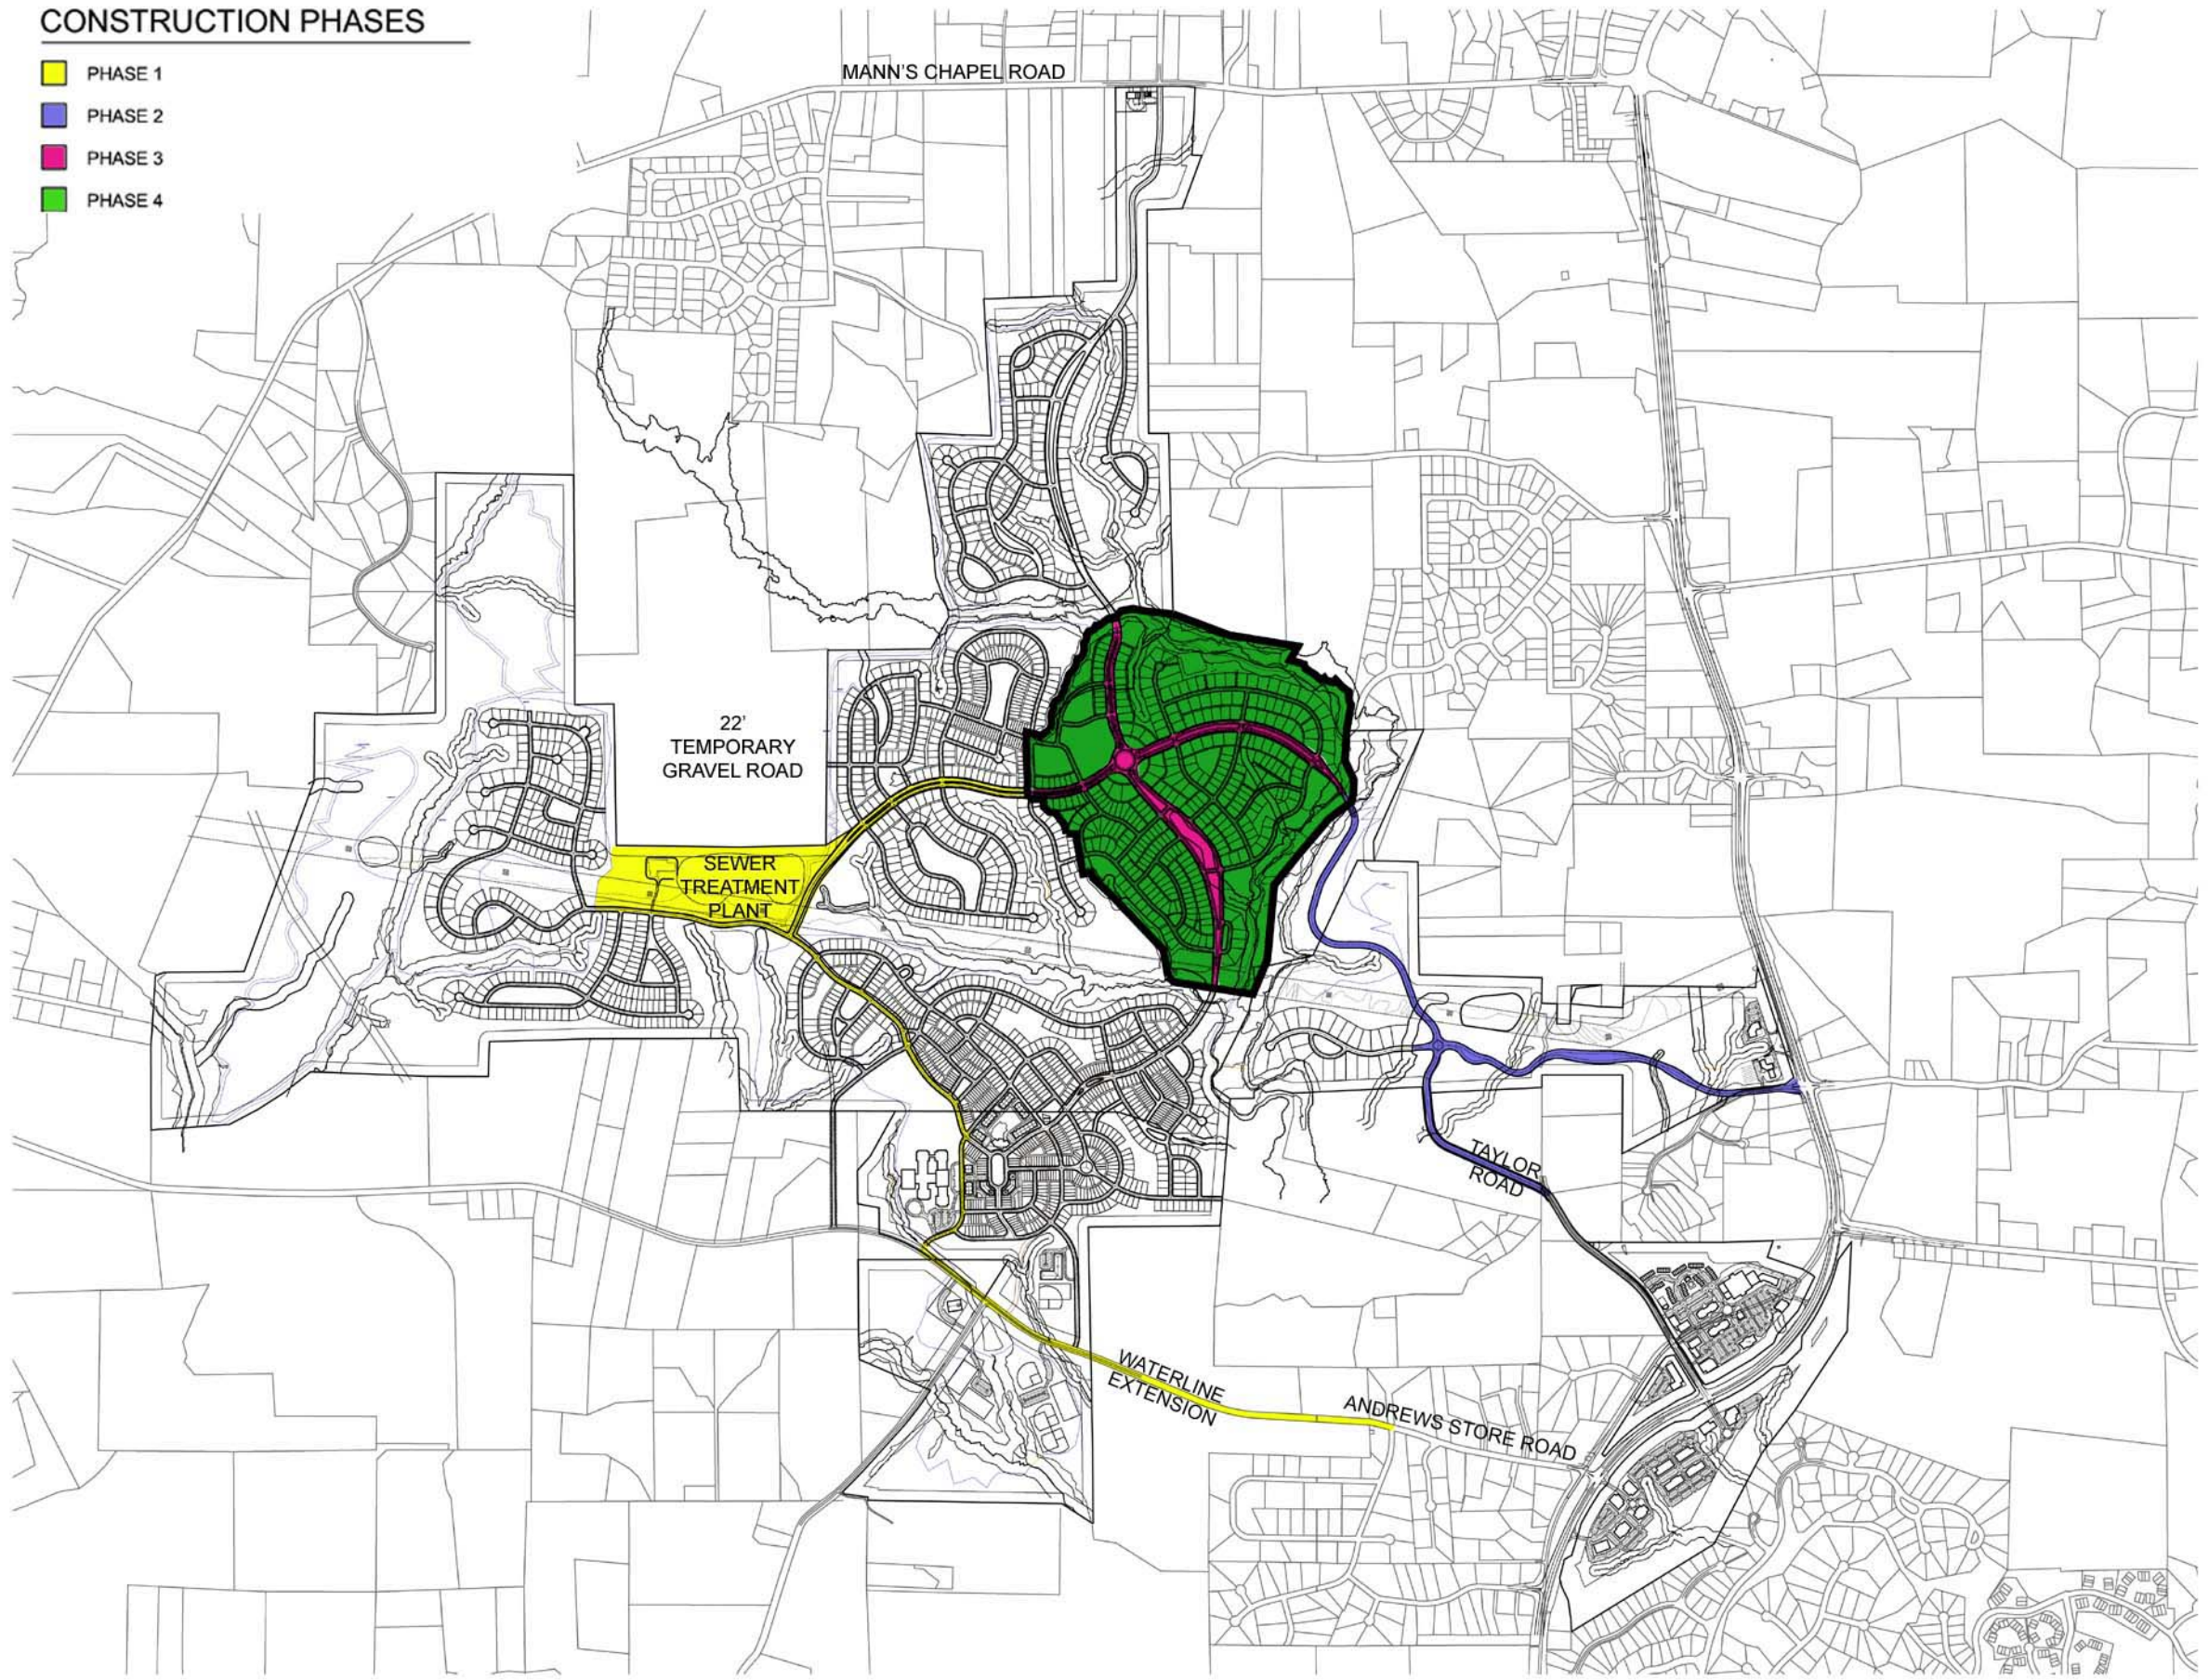

REVISIONS:

OWNER:
NEWLAND COMMUNITIES
31 HILLSBORO STREET
PITTSBORO, NORTH CAROLINA 27312

BRIAR CHAPEL PHASE 4
U.S. HWY. 15-501 & MANN'S CHAPEL ROAD
CHATHAM COUNTY, NORTH CAROLINA
PRELIMINARY PLAT - OVERALL

PROJECT NO: NEW-05000
FILENAME: XXXXXXXX-S1
DRAWING BY: KH
CHECKED BY: JA

SCALE: 1"=100'
DATE: 09-11-06
SHEET NO: **1 of 3**

