2004

JOHN R McADAMS CO.

- SAM BRADLEY (OWNER)

CHATHAM COUNTY, NORTH CAROLIN


SCALE:


1" = 200'

DRAWN BY:

DATE: JAN. 8, 2004 PROJECT NO. 8330.S1

SHEET

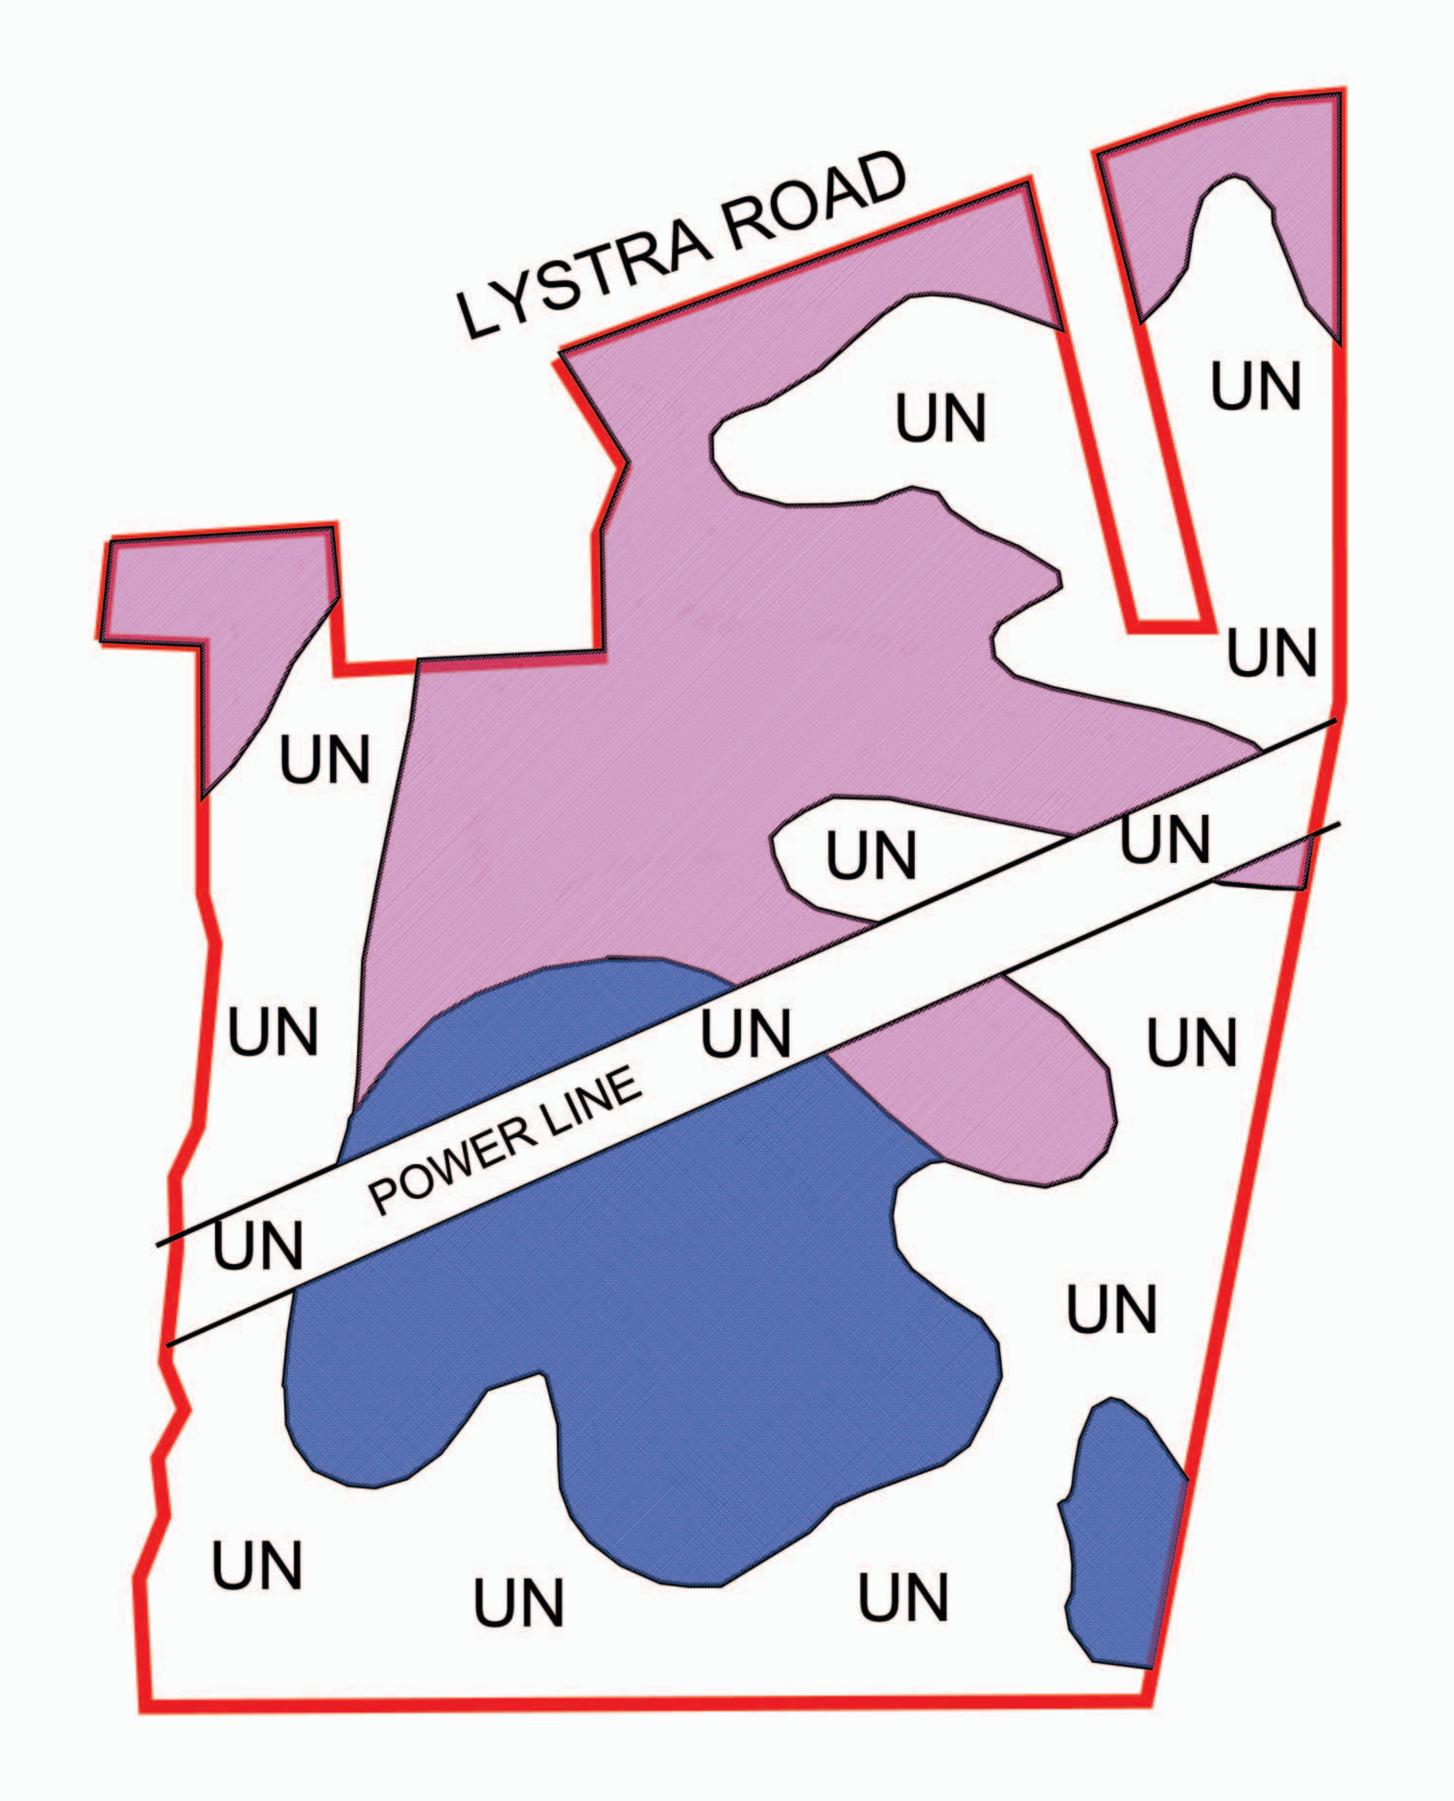

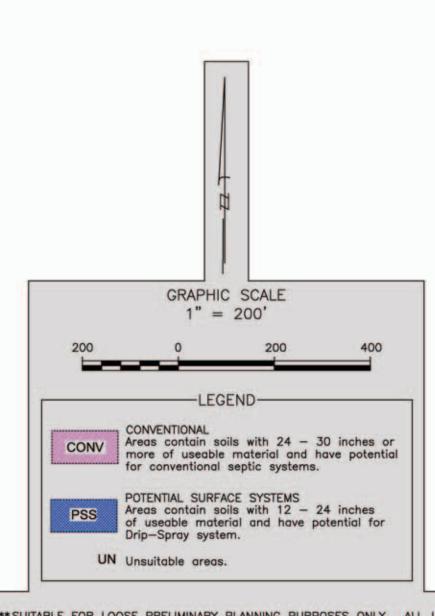

\*\*SUITABLE FOR LOOSE PRELIMINARY PLANNING PURPOSES ONLY. ALL LOTS WILL REQUIRE APPROVAL BY THE COUNTY HEALTH DEPARTMENT ON A LOT BY LOT BASIS. THIS MAP SHOULD BY USED AS A GENERAL GUIDE, SOME ADJUSTMENTS WILL BE NECESSARY IN THE FIELD DUE TO SOIL VARIABILITY AND TOPOGRAPHIC IRREGULARITIES.

THIS MAP ONLY REFLECTS EXISTING SOIL SUITABILITY FOR ON-SITE SEPTIC TANK SYSTEMS. SOME OTHER CONSIDERATIONS THAT AFFECT SITE SUITABILITY THAT SHOULD BE CONSIDERED IN DEVELOPMENT DESIGN ARE:

1) 10' SETBACK FROM PROPERTY LINE

2) 100' SETBACK FROM ANY WELL 3) 50' SETBACK FROM STREAMS, PONDS OR LAKES.

See accompanying S&EC report.

\*\*PRELIMINARY SOIL/SITE EVALUATION. SOIL LINES WERE DELINEATED IN THE FIELD BY S&EC PERSONNEL. THE SOIL LINES WERE SKETCHED ONTO THE MAP BASED ON TOPOGRAPHY AND OTHER SITE FEATURES.

\*\* NOT A SURVEY.