

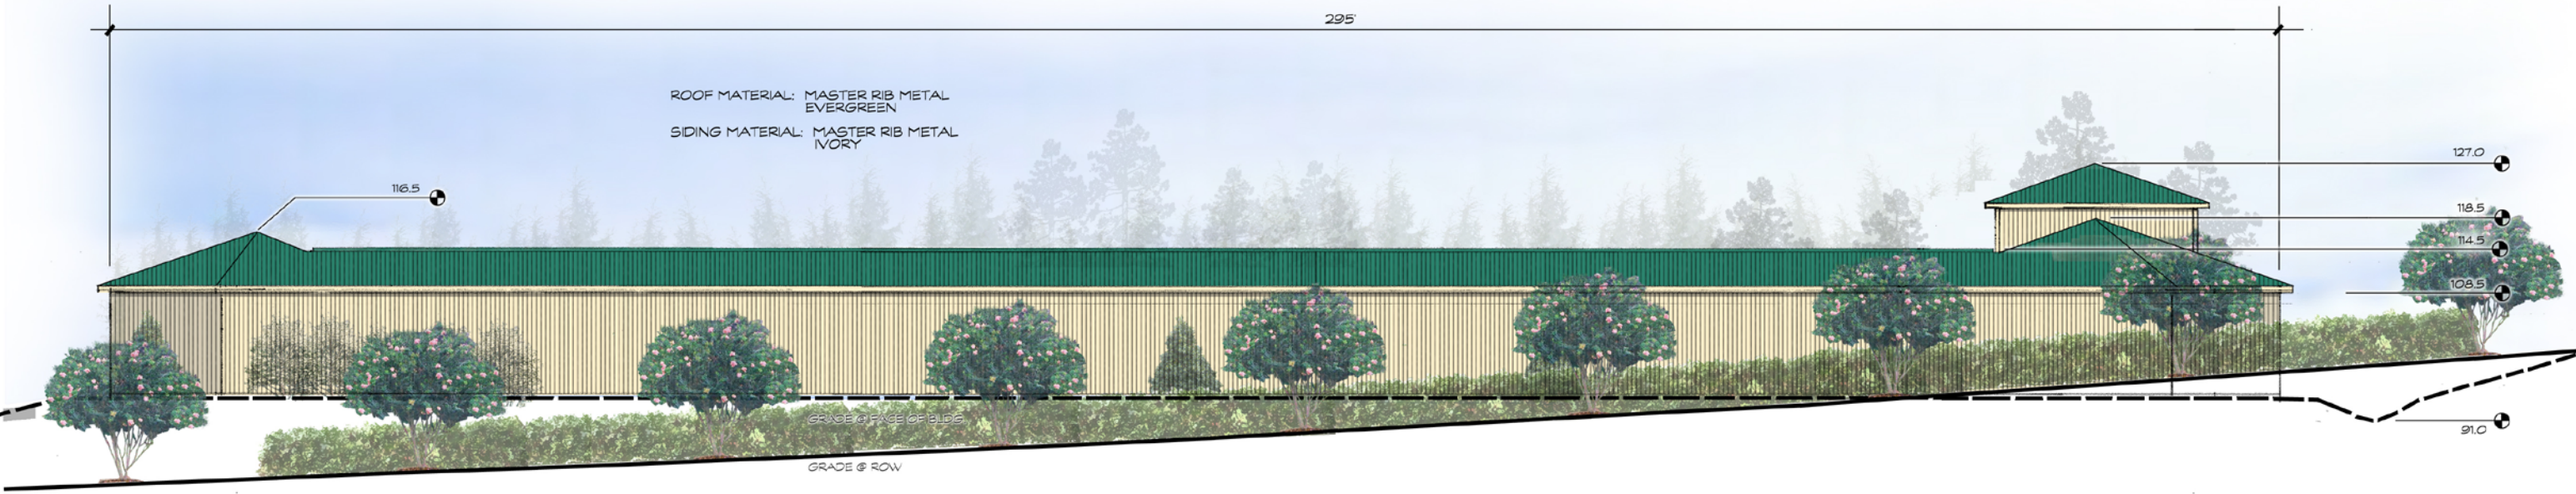


ELEVATION - BOB HORTON ROAD  
SCALE: 1" = 10'

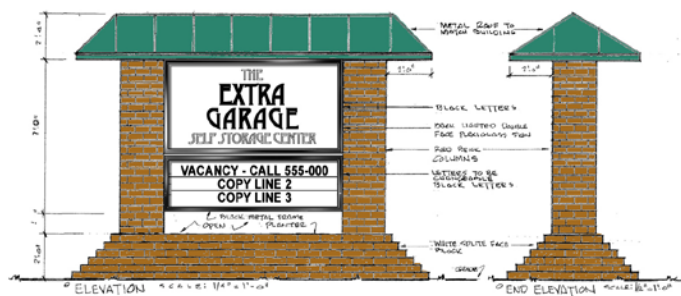

ELEVATION - US 64  
SCALE: 1" = 10'

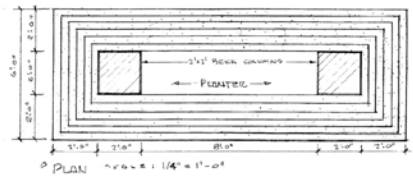

**EXTRA GARAGE**  
SELF-STORAGE CENTER  
CHATHAM COUNTY, NC

8/21/06