
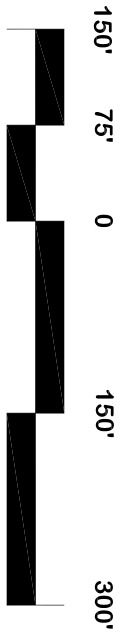
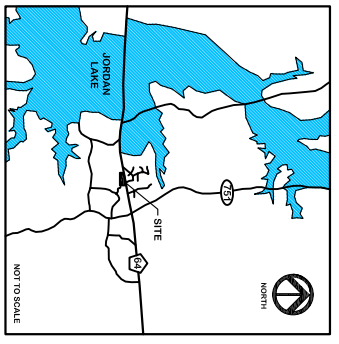



SHOEBOX LUMINAIRE AND ROUND POLES  
 NOTES:  
 ALL LIGHTING TO MEET CHATHAM COUNTY DRAFT LIGHTING ORDINANCE.

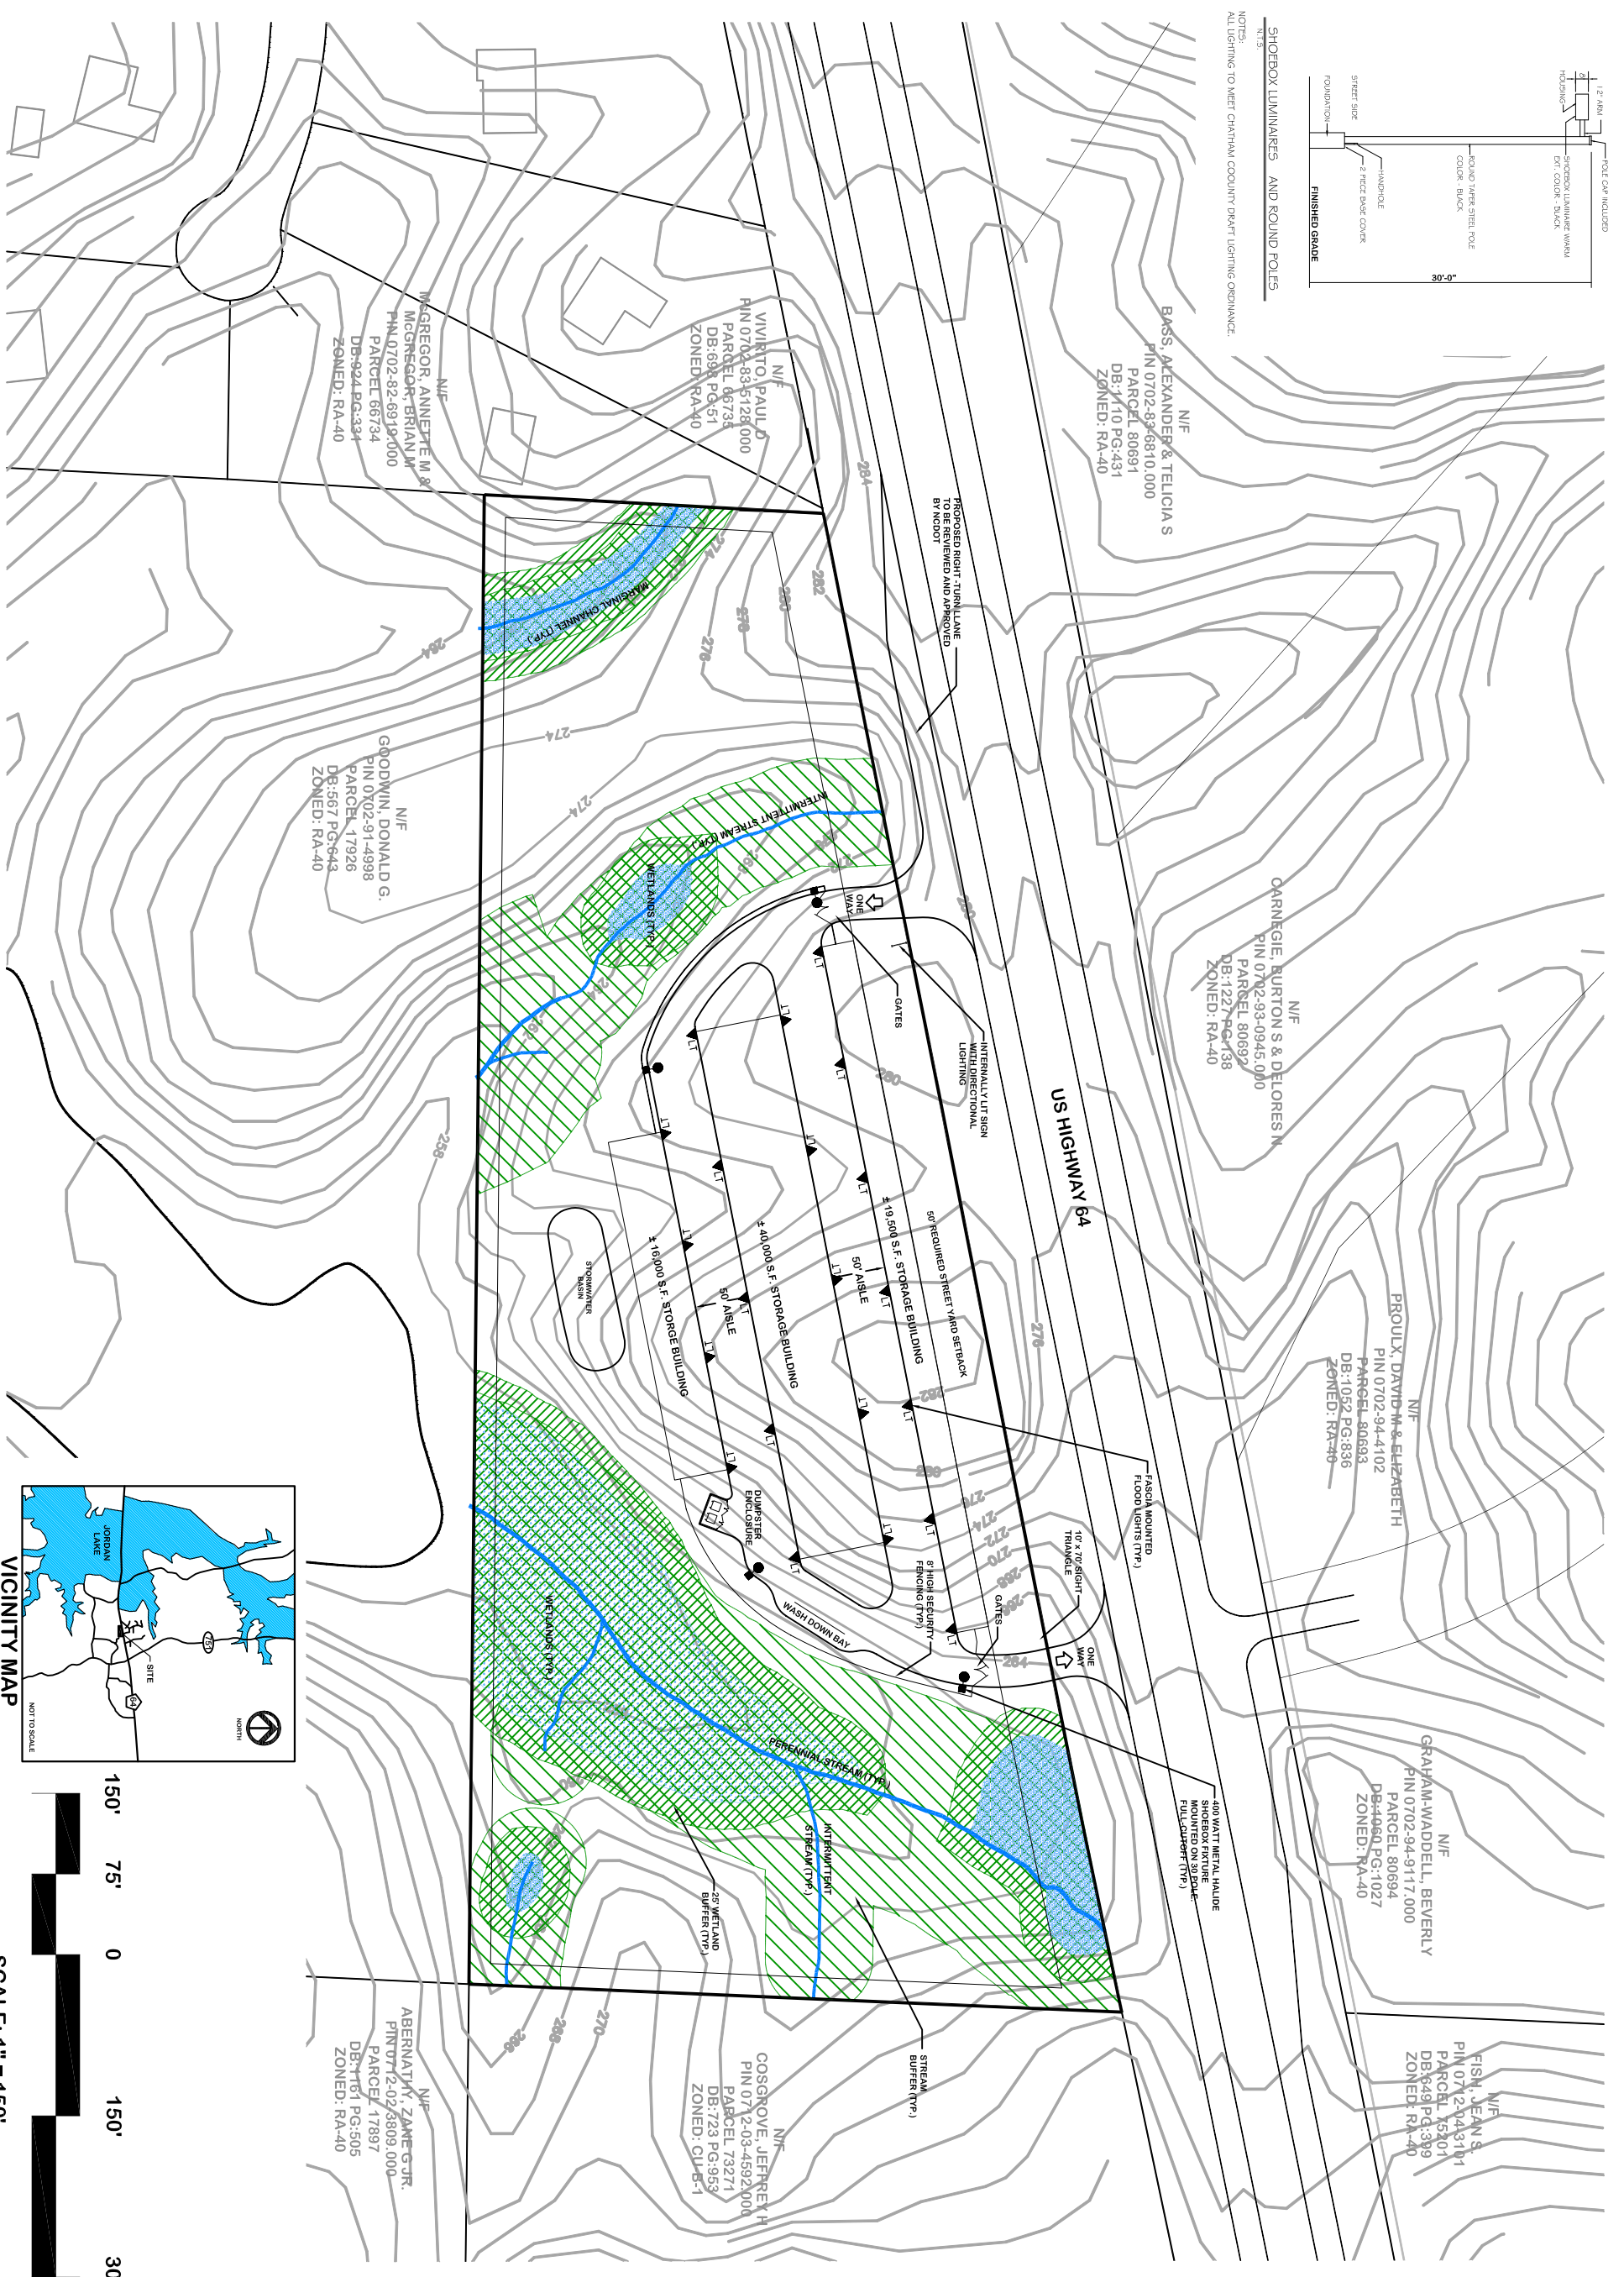

VICINITY MAP  
 NTS

6

NORTH

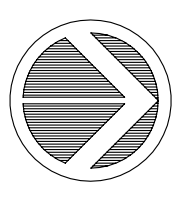

**PRELIMINARY**  
 FOR REVIEW ONLY  
 NOT RELEASED  
 FOR CONSTRUCTION

Date: August 17, 2007

Port Side  
 BOAT & RV STORAGE  
 Conceptual Lighting Plan  
 Chatham County, North Carolina

**CE Group, inc.**

LAND PLANNING  
 CIVIL ENGINEERING  
 LAND SURVEYING

11000 Regency Parkway, Suite 410, Cary, N.C. 27518  
 Voice (919) 367-8790 Fax (919) 367-8791