


US HIGHWAY 64 - CONCEPTUAL ELEVATION


SCALE: 1" = 60'

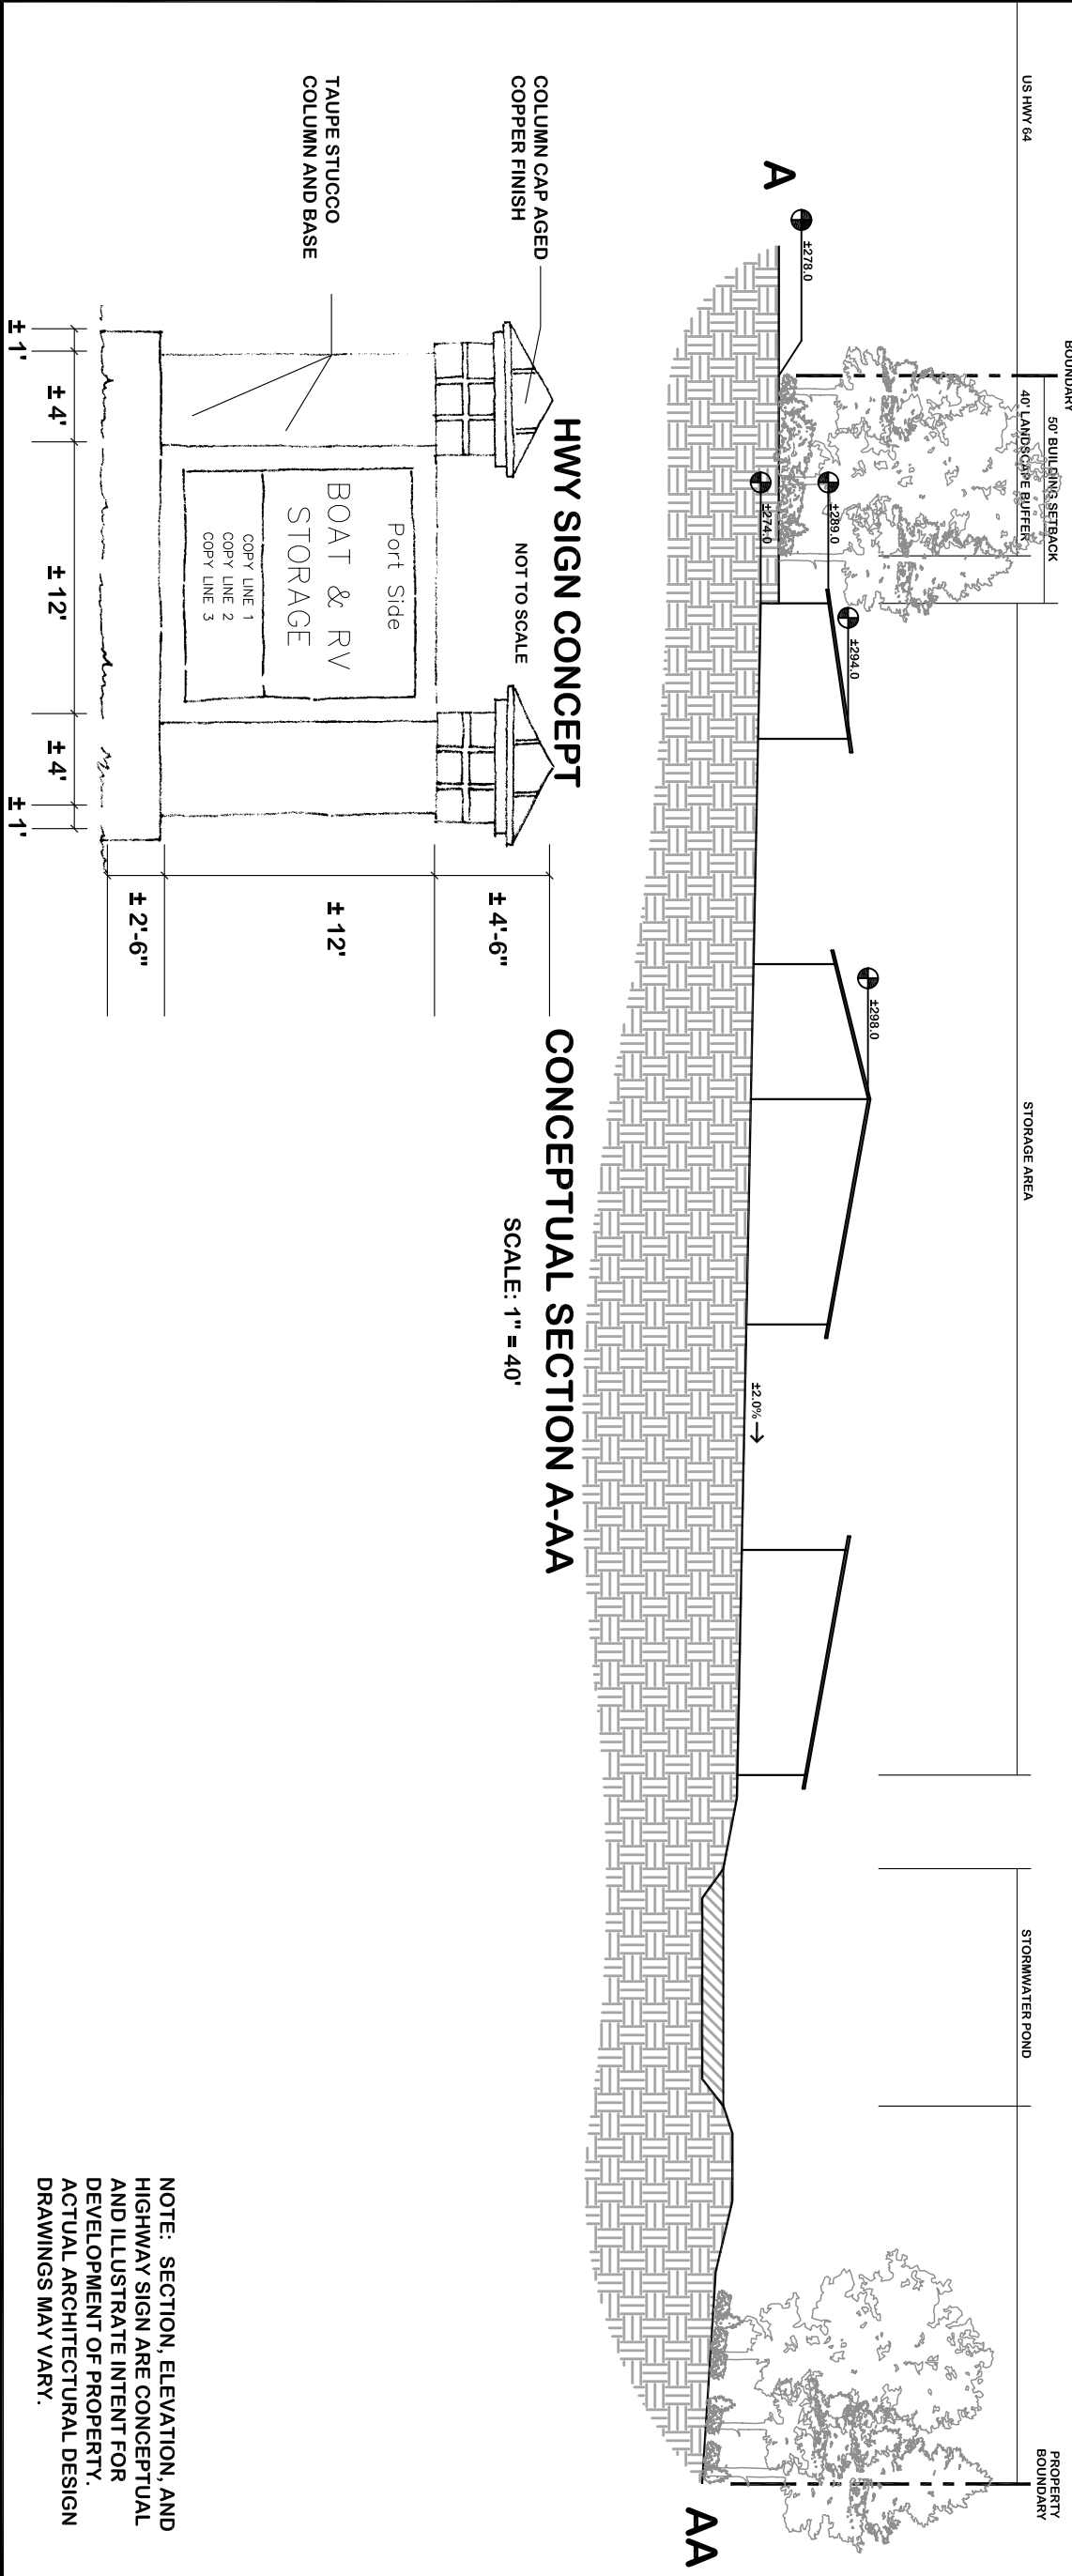

HWY SIGN CONCEPT

CONCEPTUAL SECTION A-AA

SCALE: 1" = 40'

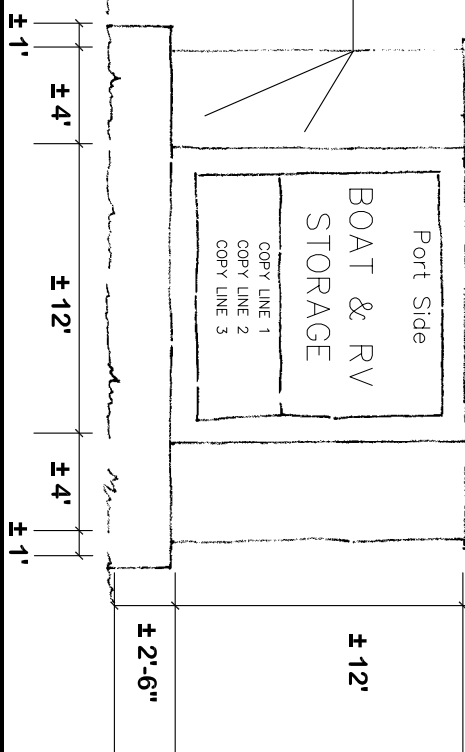

NOTE: SECTION, ELEVATION, AND HIGHWAY SIGN ARE CONCEPTUAL AND ILLUSTRATE INTENT FOR DEVELOPMENT OF PROPERTY. ACTUAL ARCHITECTURAL DESIGN DRAWINGS MAY VARY.

CE Group, inc.
 LAND PLANNING
 CIVIL ENGINEERING
 LAND SURVEYING
 11000 Regency Parkway, Suite 410, Cary, N.C. 27518
 Voice (919) 367-8790 Fax (919) 367-8791

Port Side
 BOAT & RV STORAGE
 Section and Elevation Views
 Chatham County, North Carolina

PRELIMINARY
 FOR REVIEW ONLY
 NOT RELEASED
 FOR CONSTRUCTION
 Date: August 17, 2007

NORTH