


PROPOSED US 15-501 CORRIDOR IMPROVEMENTS
CHATHAM COUNTY, NORTH CAROLINA
T.I.P. NO. R-2628, STATE PROJECT NO. 8.1521901,
FEDERAL PROJECT NO. STP-15 (10)

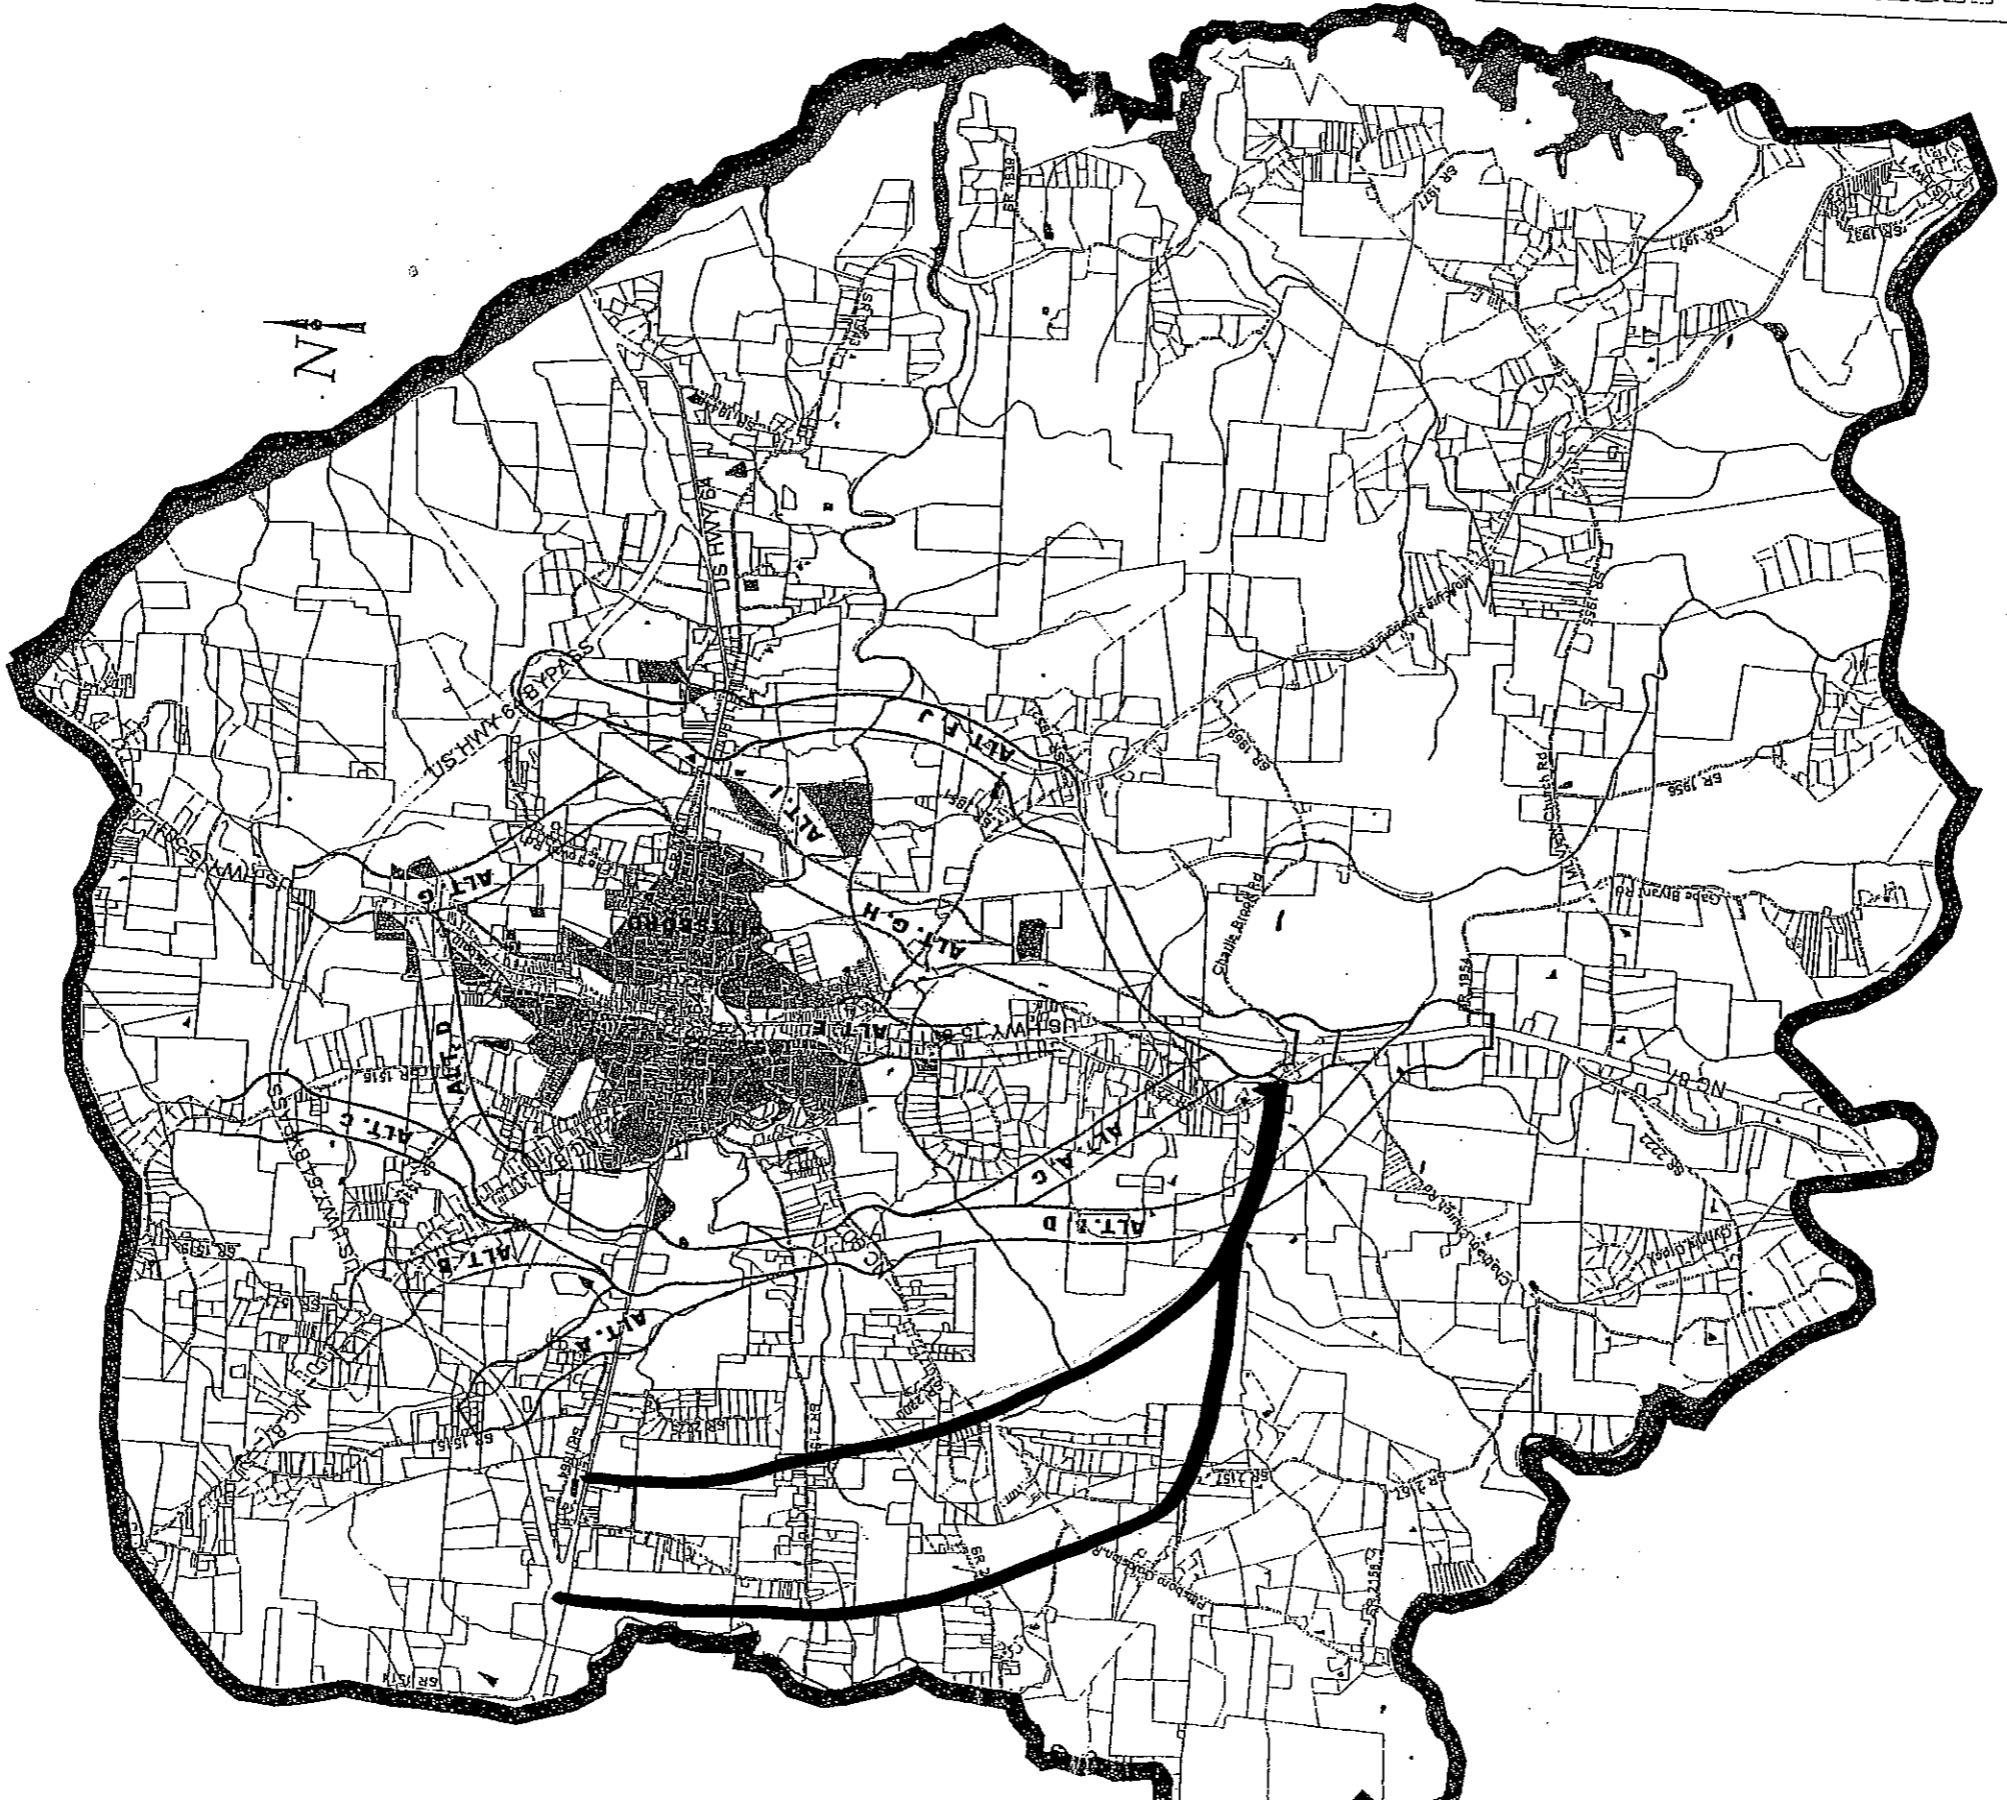

- LEGEND**
- PROPOSED E STUDY AREA B
 - RIVERS & STRE
 - LAKES
 - PARCELS
 - MUNICIPAL BOI
 - ALTERNATIVE STUDY
 - ALTERNATIVE A
 - ALTERNATIVE E
 - ALTERNATIVE C
 - ALTERNATIVE D
 - ALTERNATIVE F
 - ALTERNATIVE G
 - ALTERNATIVE H
 - ALTERNATIVE I
 - ALTERNATIVE J

1:500' WIDE STUDY CORRIDOR

Miles
 0 1 2

Scale: 1" = 1.1 A

