

John Gus Beck

HD.2008

ENVIRONMENTS | INTERACTIVE MEDIA

2128 Sunset Avenue Durham, NC 27705
919.389.6624
gusbeck@gmail.com

SEAL

PROJECT/ OWNER
**HISTORIC MANN'S
CHAPEL PROJECT**

175 POYTHRESS RD.
CHAPEL HILL, NC 27516


REVISIONS

SHEET TITLE
LOCAL AREA MAP


C1.3




AERIAL IMAGE
N.T.S.

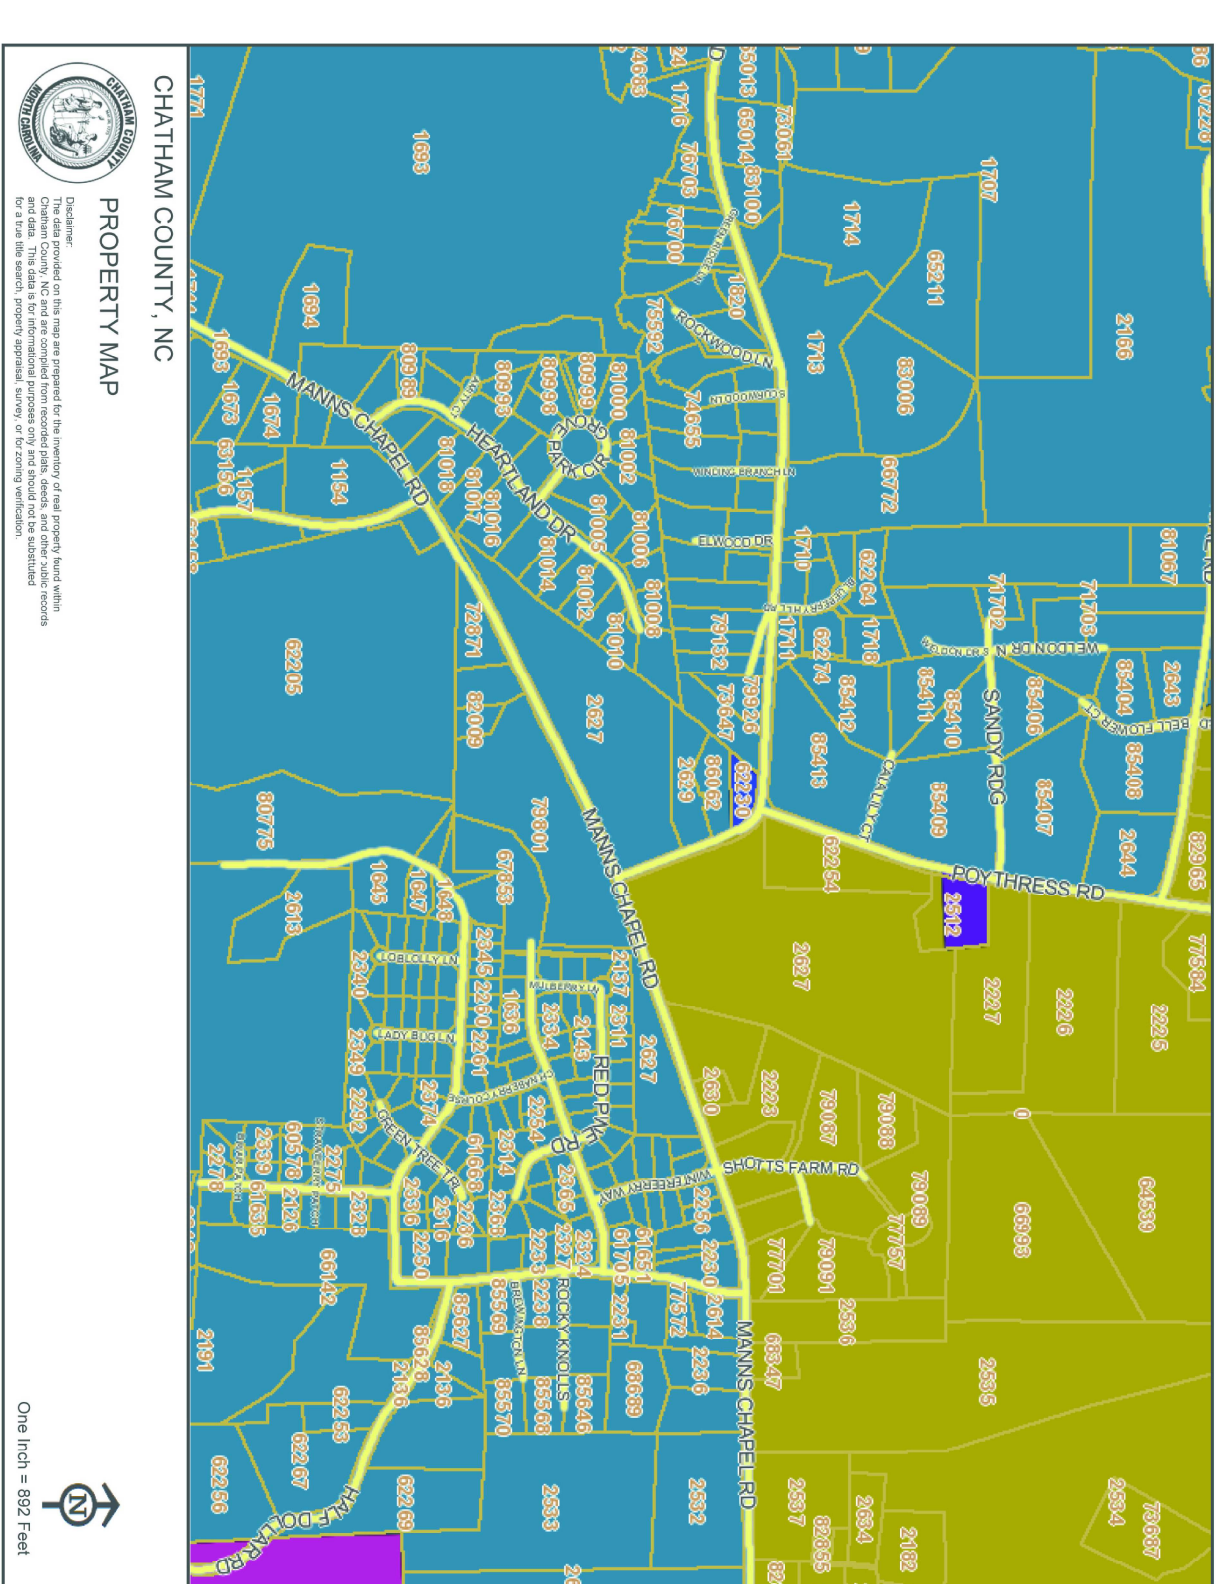

ZONING MAP
N.T.S.

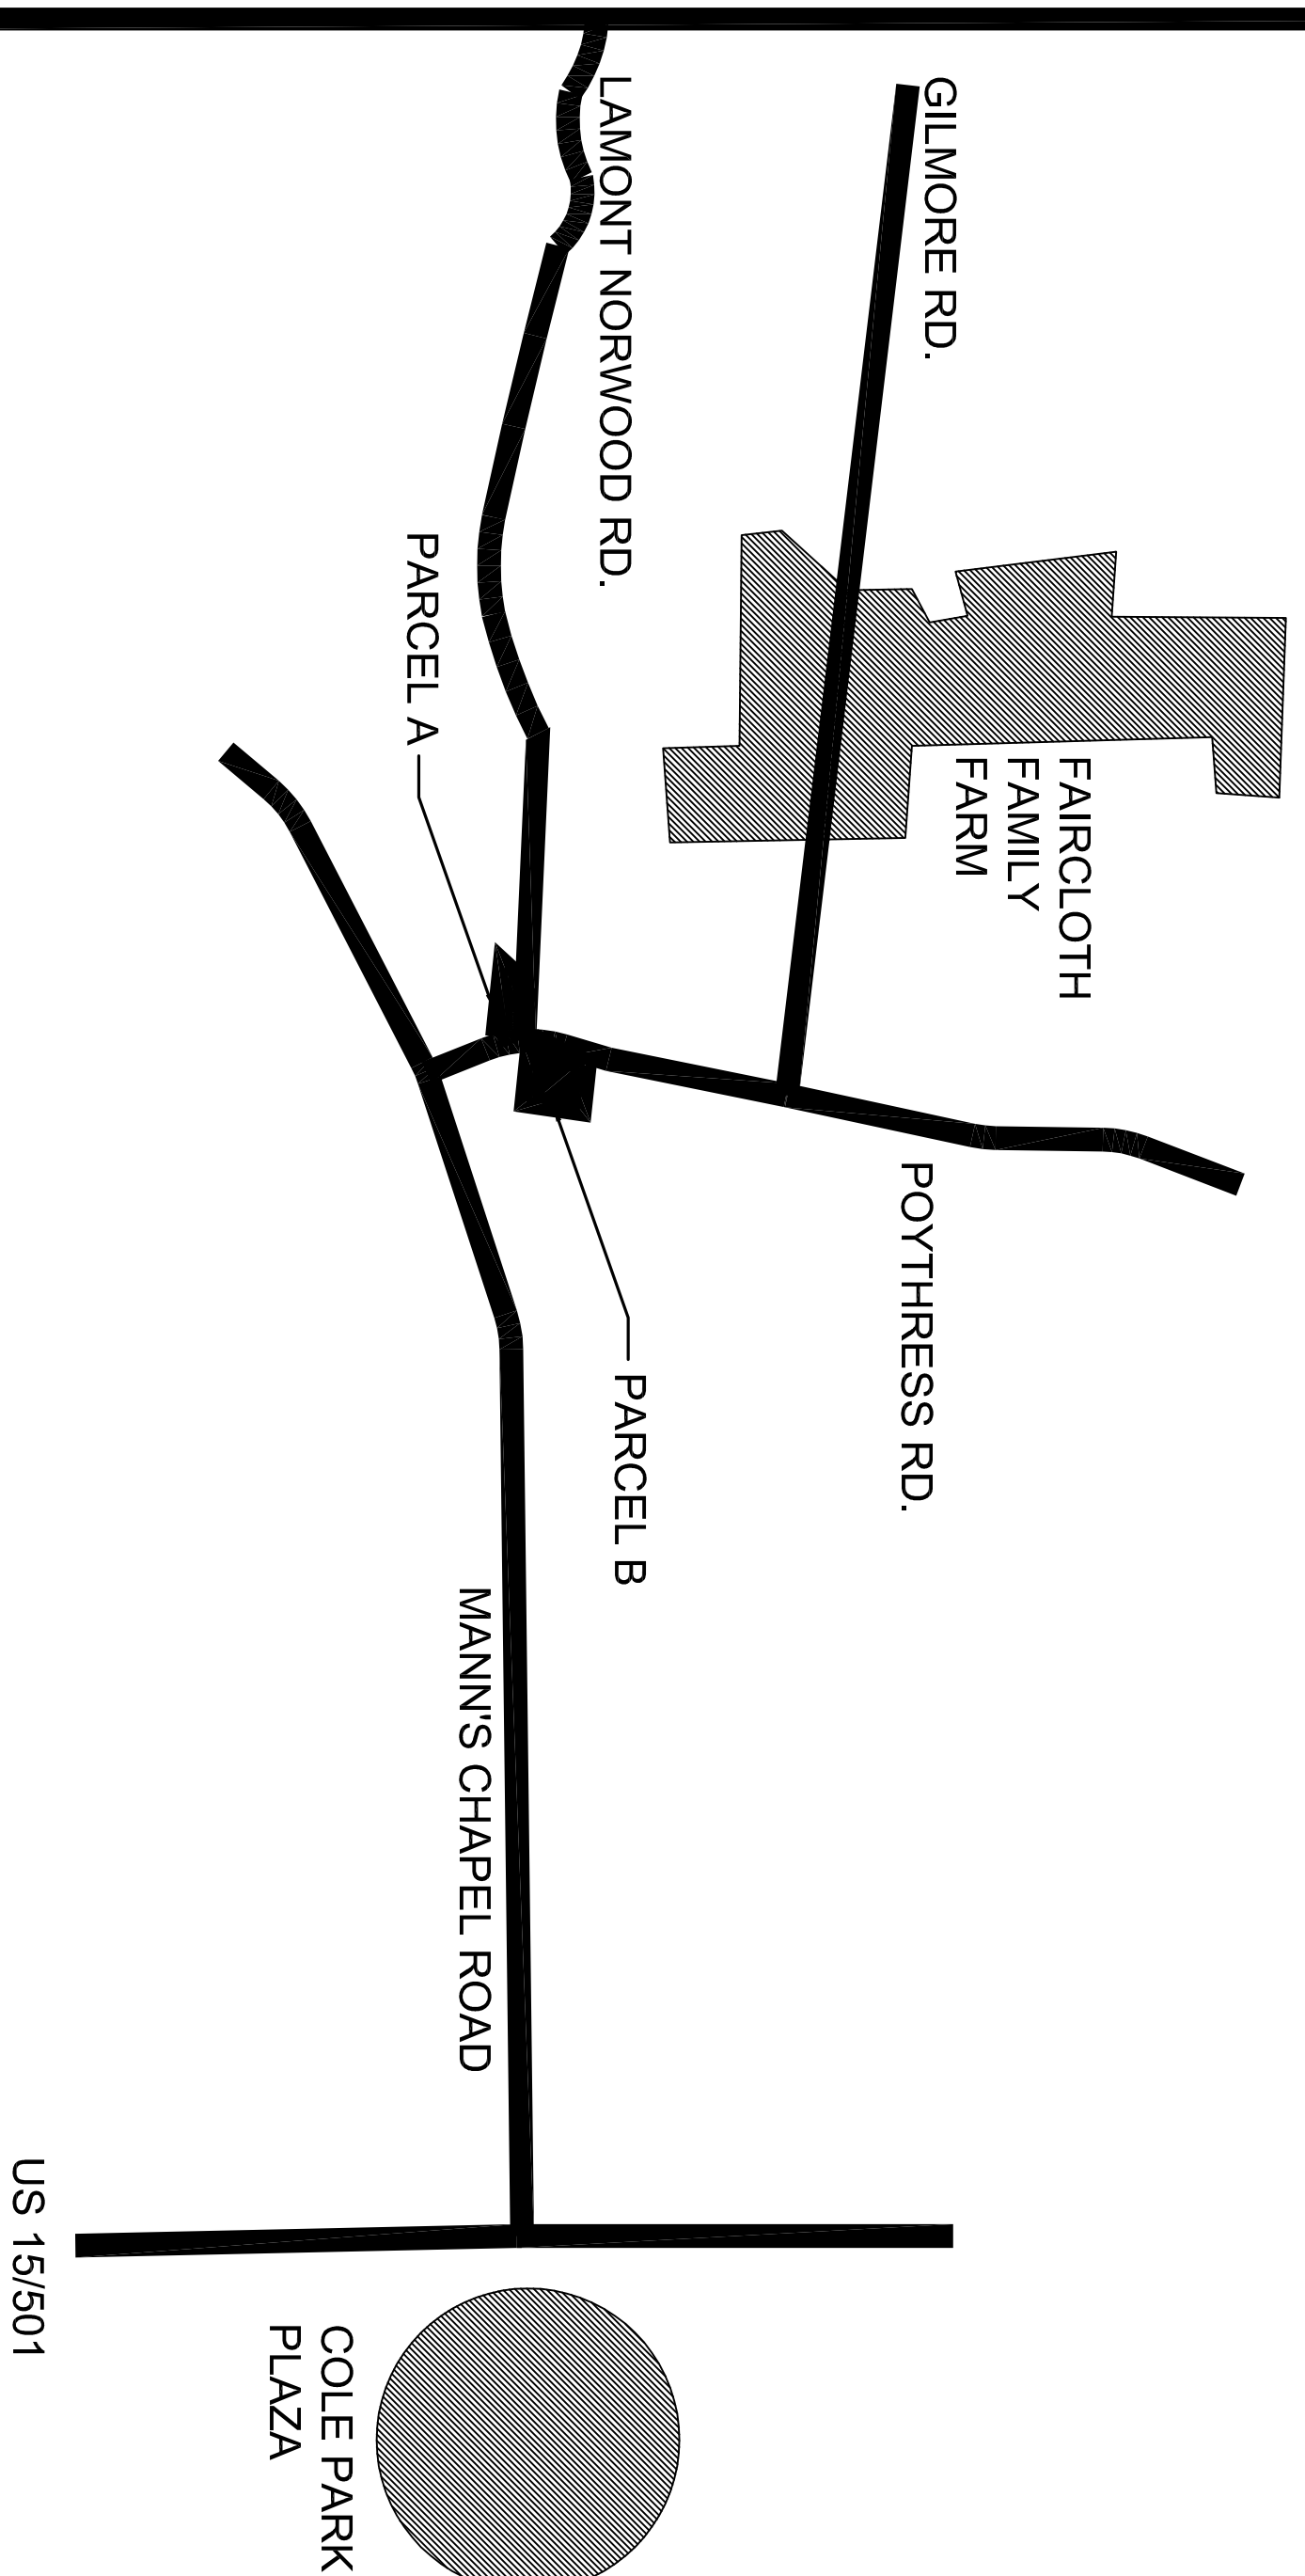

REGIONAL MAP
N.T.S.

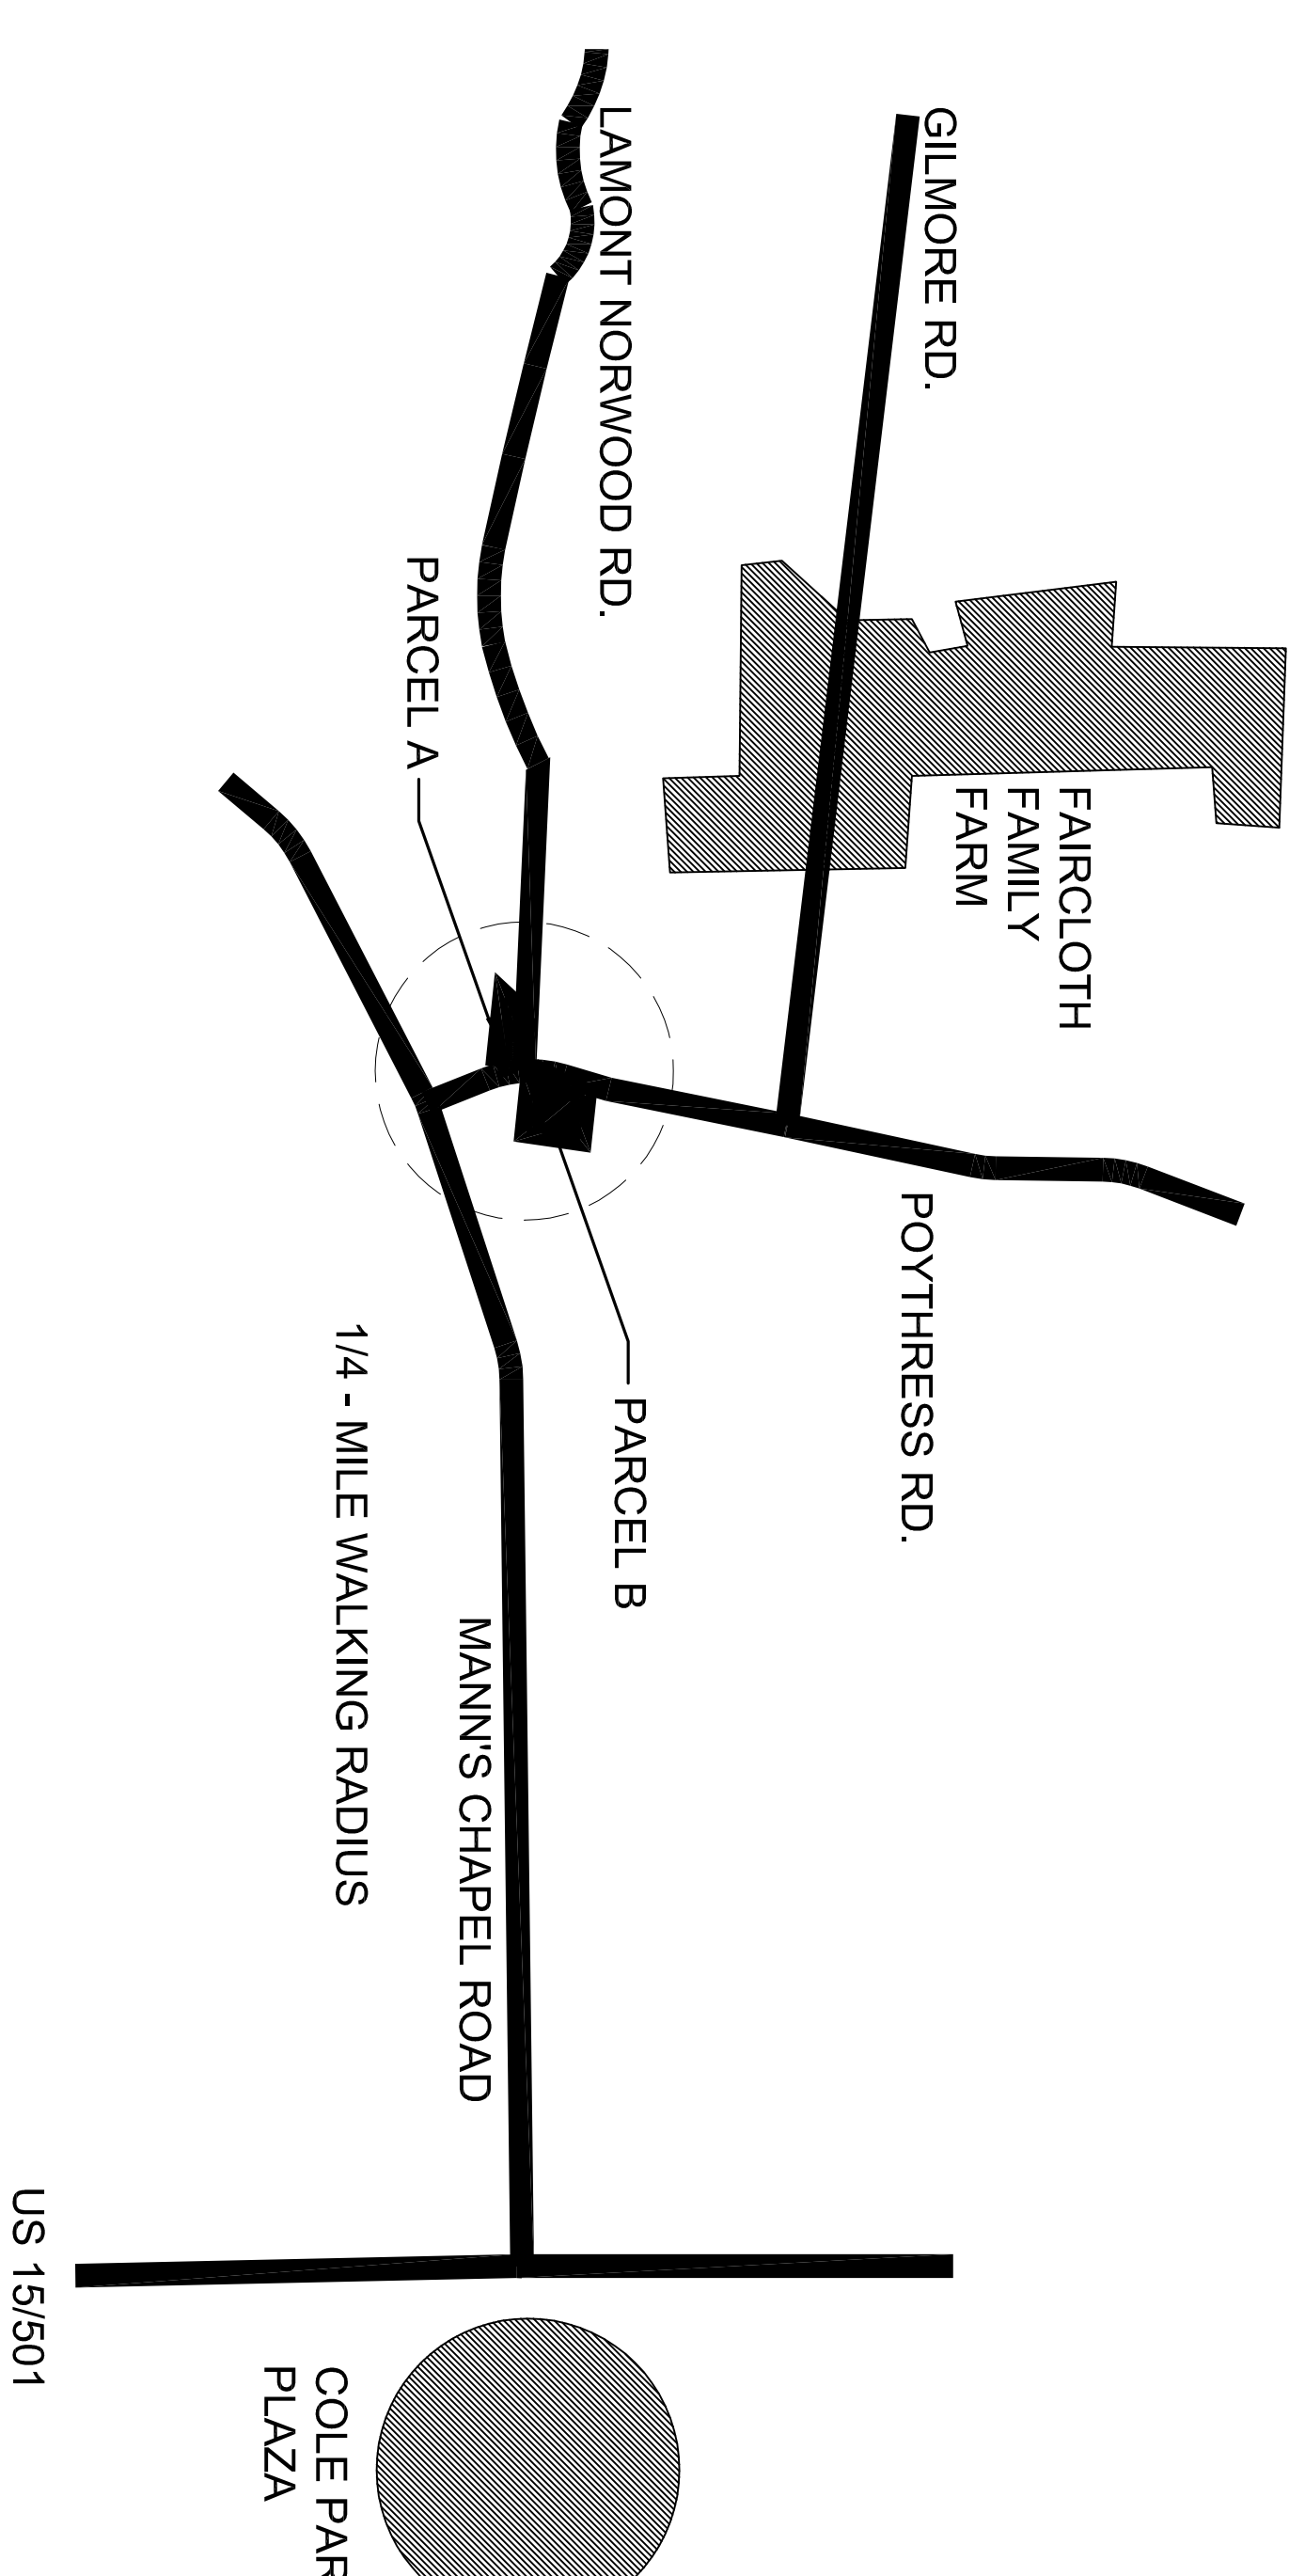

1/4 WALKING RADIUS
N.T.S.