



PLANT LIST

KEY	QUAN.	BOTANICAL NAME	COMMON NAME	CAULIFER	HT.	ROOT	REMARKS
<b>LARGE TREES</b>							
AR	14	Acer rubrum 'OCTOBER GLORY'	October Glory Red Maple	2.5" MIN.	12' - 14'	B & B	Fall
MG	5	Magnolia grandiflora	Southern Magnolia	2.5" MIN.	10' - 12'	B & B	Fall
GR	7	Quercus prinus	White Oak	2.5" MIN.	12' - 14'	B & B	Fall
TG	16	Thuja Green Giant	Green Giant Arborvitae	2.5" MIN.	10' - 12'	B & B	Fall
<b>UNDERSTORY TREES</b>							
IN	12	Lagerstrœmia x 'NATCHITZ'	Natchez Crape Myrtle	-	8' - 10'	B & B	Fall, Multi-Stem
<b>SHRUBS</b>							
BW	4	Buddleia x weyerana 'BICOLOR'	Buddler Butterfly Bush	-	24" - 30"	CONT.	Fall
IC	14	Ilex cornuta 'BURTONS HAWK'	Dwarf Burford Holly	-	24" - 30"	CONT.	Fall, 3' o.c.
IV	79	Ilex verticillata 'NAVA'	Dwarf Virginia Holly	-	24" - 30"	CONT.	Fall, 3' o.c.
IA	26	Ilex x attenuata 'NELLE R. STEVENS'	Nelle Stevens Holly	-	30" - 36"	CONT.	Fall
IC	29	Lantana camara 'MIS5 HUFF'	Miss Huff Lantana	-	12" - 18"	CONT.	Fall
LJ	67	Ligularia japonica 'VARIETALUM'	Varietal Japanese Primr.	-	36" - 48"	CONT.	Fall, 5' - 8' o.c.
RK	53	Rosa spp.	Knoc-Out Roses	-	18" - 24"	CONT.	Fall, Color by Owner
<b>GROUND COVERS</b>							
SM	90	Sedum WATSONIA	Waterstone Stone Crop	-	6" - 8"	CONT.	Fall, 24" o.c.
SP	150	Sedum spaldingii 'WHITE DIAMOND'	White Diamond Stone Crop	-	2" - 4"	CONT.	Fall, 12" o.c.

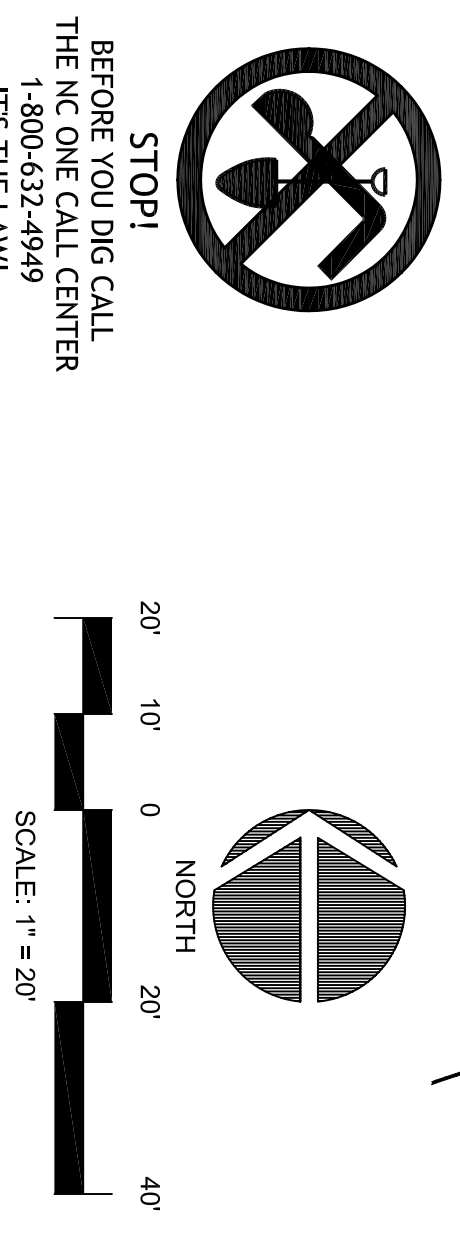

**PRELIMINARY DESIGN**  
NOT RELEASED  
FOR CONSTRUCTION

Governors Village Parcel "C"  
Office / Retail Buildings  
Landscape Plan  
Chatham County  
Chapel Hill, North Carolina

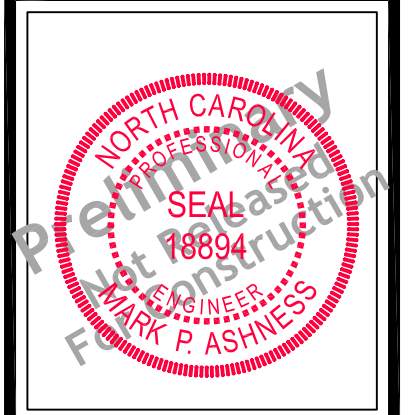

**CE Group, inc.**  
LAND PLANNING  
CIVIL ENGINEERING  
LAND SURVEYING  
11000 Rigney Parkway, Suite 410, Cary, N.C. 27513  
Voice (919) 367-8790 Fax (919) 367-8791  
North Carolina License # C-1739

NO.	REVISIONS	DATE

Date: October 2009  
Scale: 1" = 20'  
Drawn: CSL  
Checked: MFA  
Project No: 127-115  
Computer Draw Name: 127-115\_3rd-Landscape Plan  
Sheet No: **5** of