

# Jordan Lake RV Park

Owner: Kevin T. Davis

Preliminary Site Plan  
and Visual Tour



# Entrance from Moncure Pittsboro Road



# Proposed Water Garden location





# Examples of water garden ideas to be explored in the entrance garden area



# Views of existing entrance road to be redeveloped





# Proposed pond and adjoining hillside areas that require buffer planting



# CP&L transmission corridor





# CP&L transmission corridor



# Proposed Campground Area





# Proposed Campground Area





Adjoining hillside near camping area  
to be screened with buffer planting



# Stream at rear of property





Boundary area near septic field that may not require buffer planting








# Entrance Sign

Dimensions:  
5' high  
4' wide  
Total Area: 20 sq.ft.

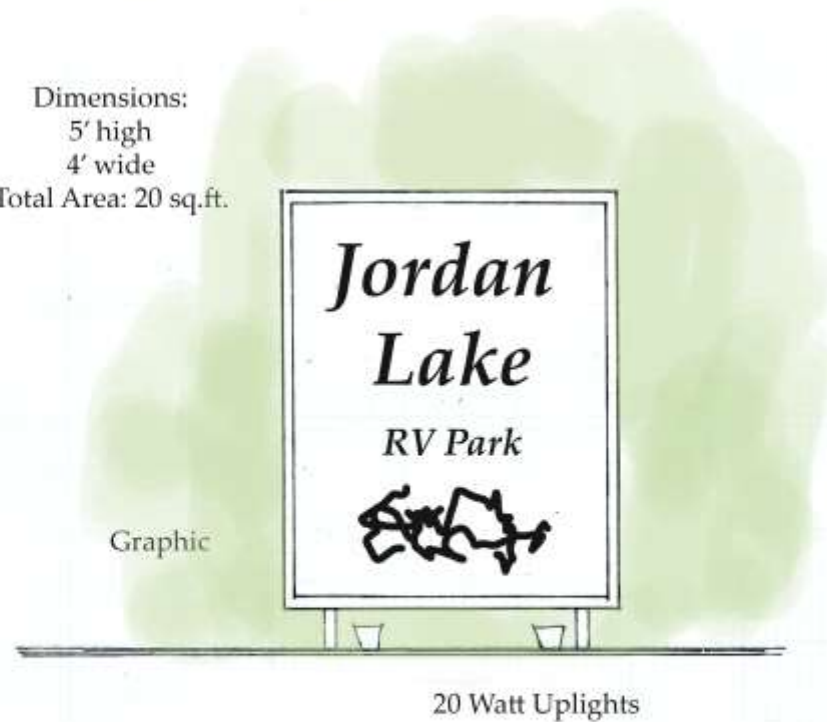


Entrance Sign

# Water Garden





# Upper Pool and Waterfall

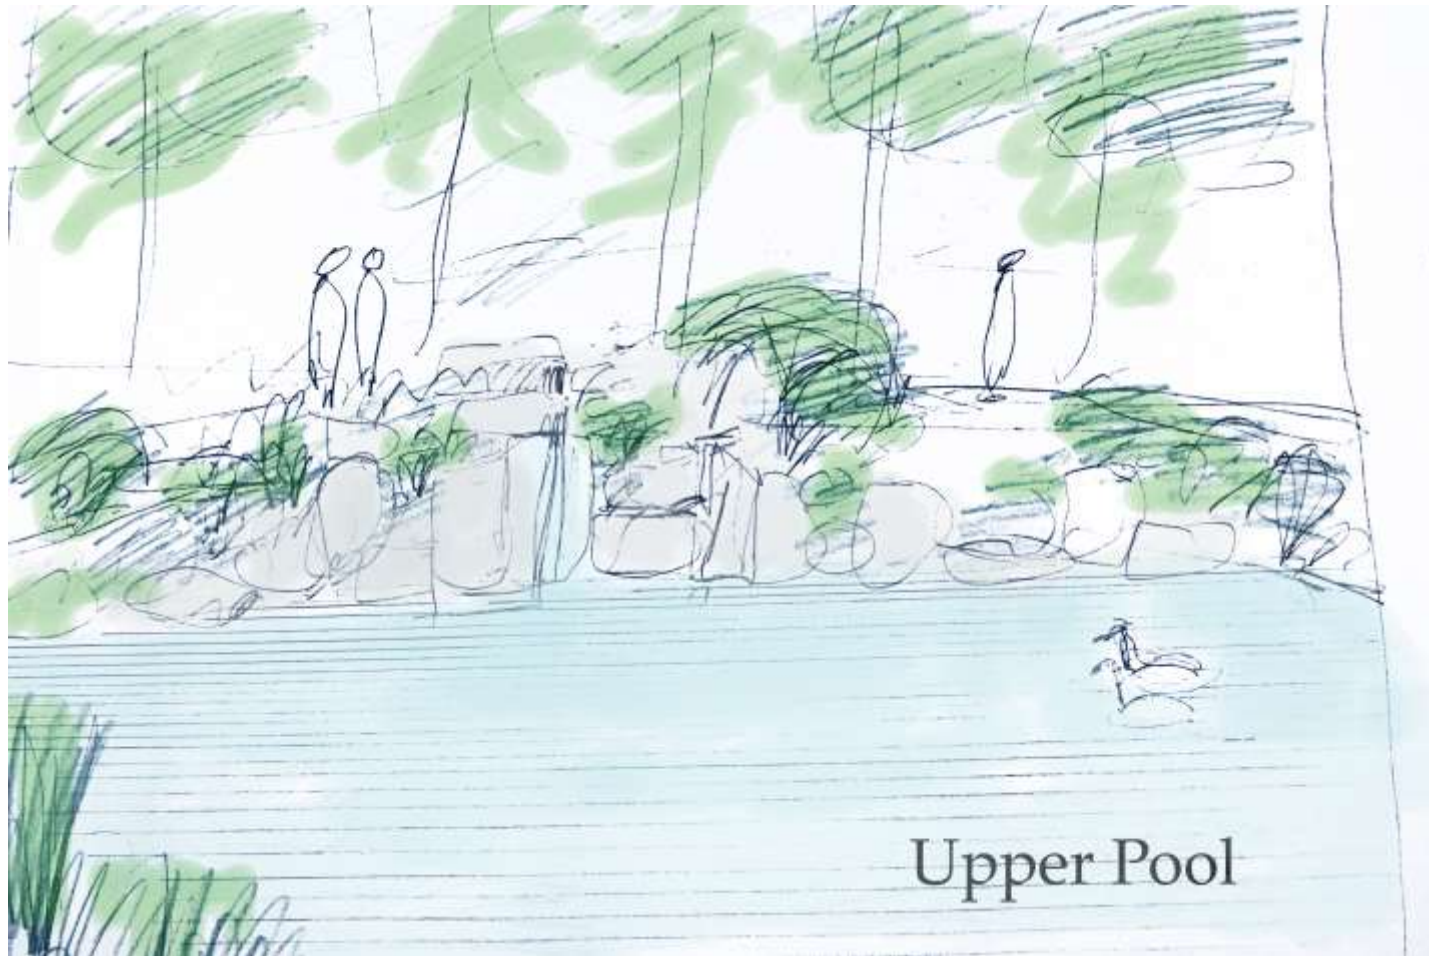


Upper Pool

# Middle Pool and Waterfall






# Lower Pool and Waterfall

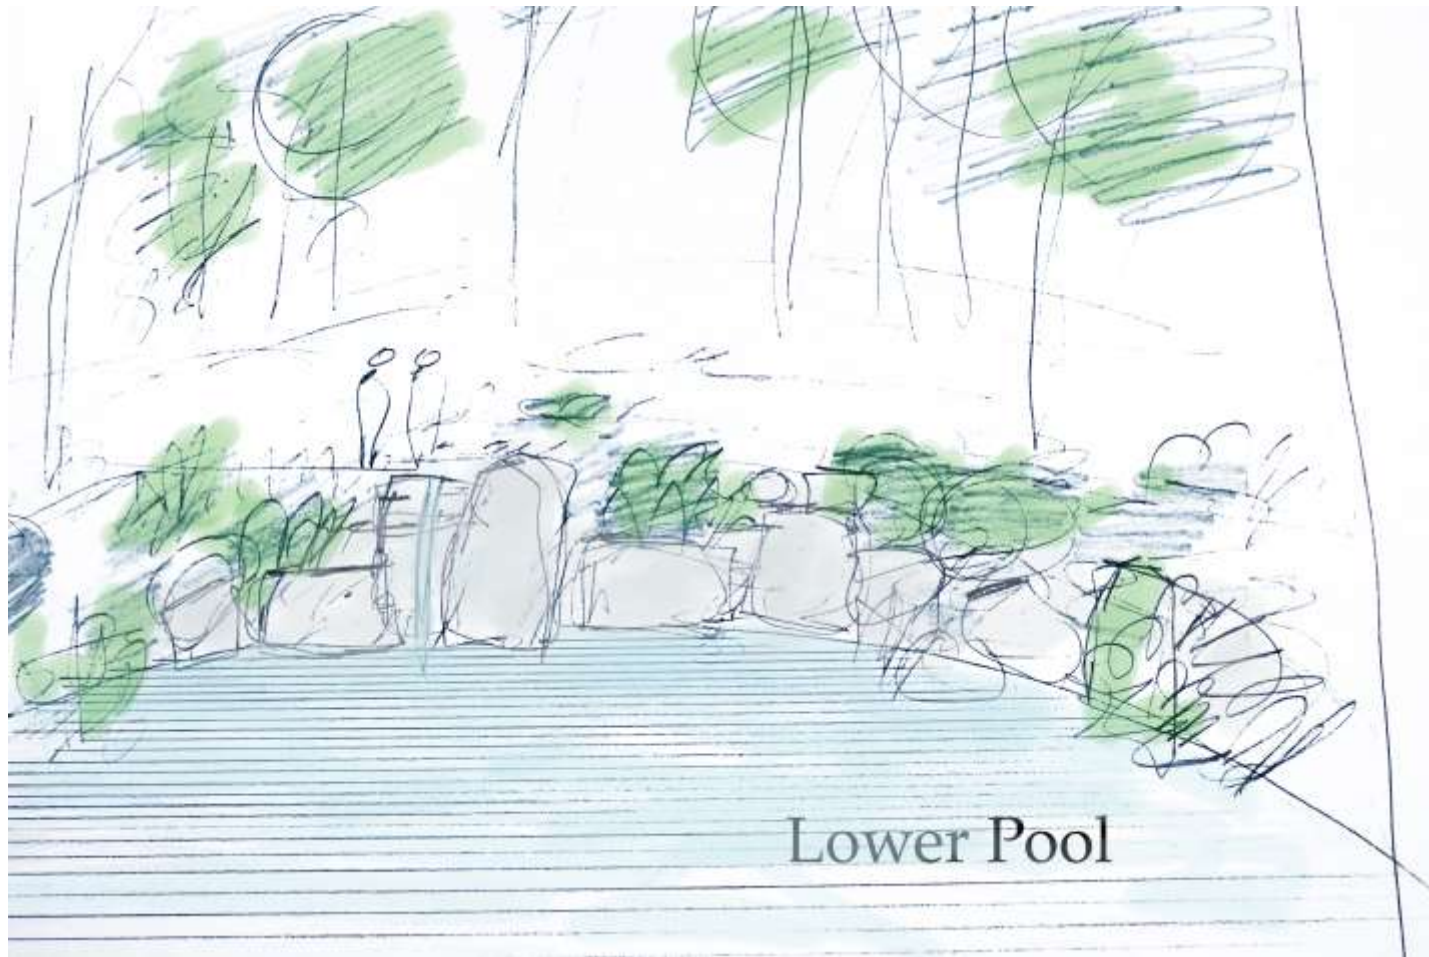

# Bridge

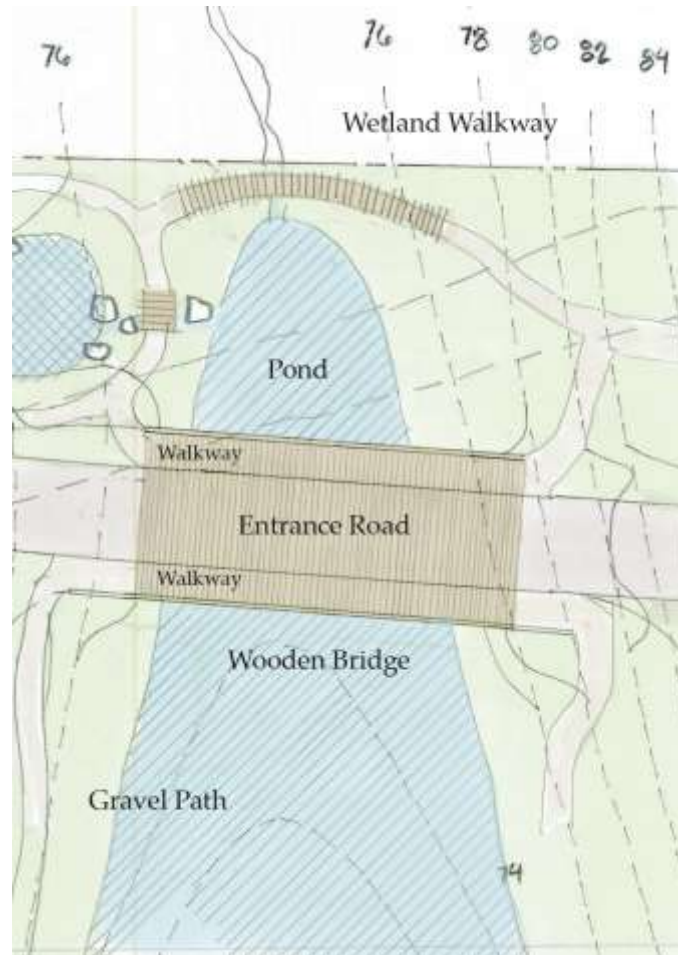




# Office



# Trash Bin

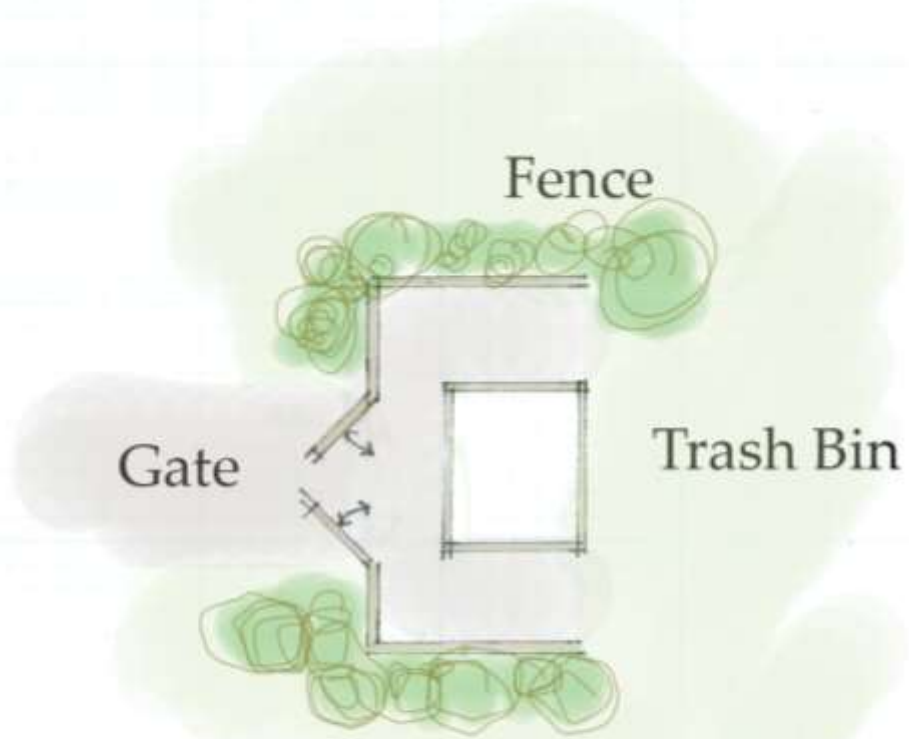


Trash Bin

Scale: 1" = 10' - 0"




# General Store

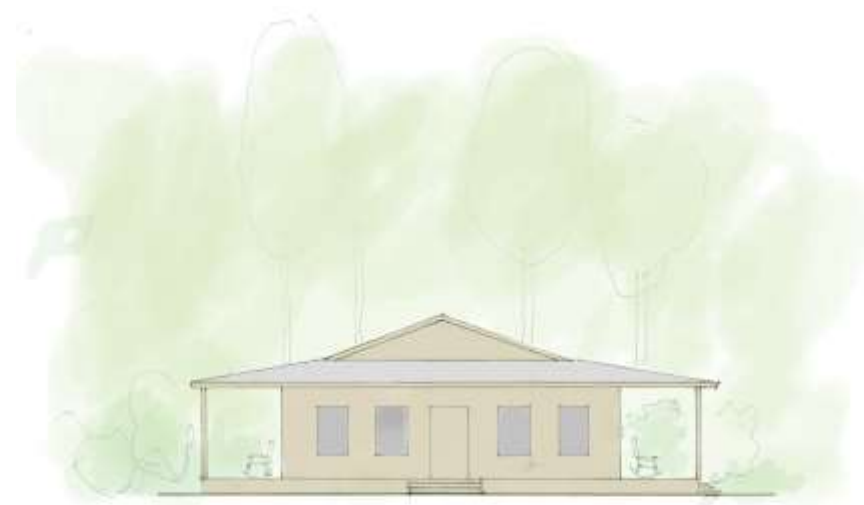


Front Elevation - Jordan Lake General Store  
Scale: 1" = 10' - 0"

# Boat Storage

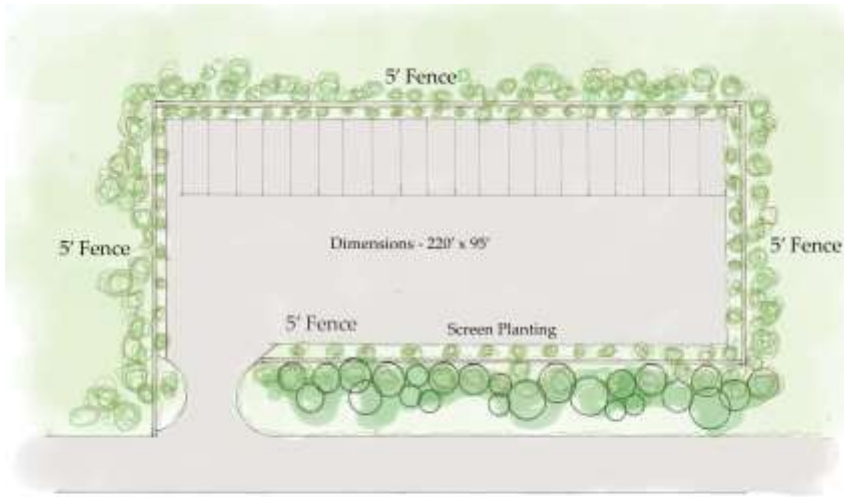

Plan - Boat Storage  
Scale: 1" = 30' - 0"

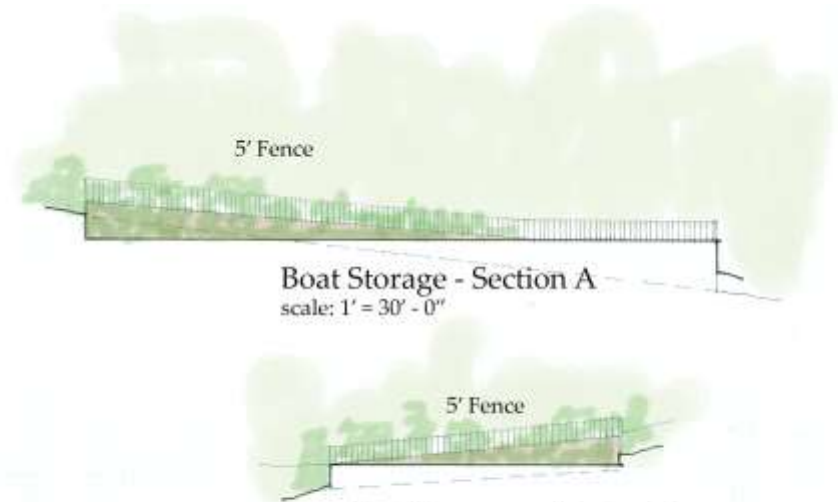


Boat Storage - Section A  
scale: 1" = 30' - 0"


Boat Storage - Section B  
Scale: 1" = 30' - 0"



# Equipment Storage

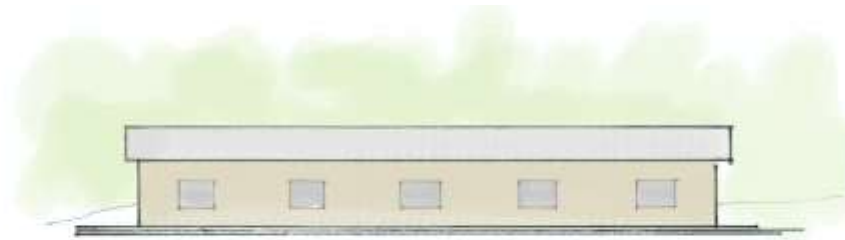

Side Elevation

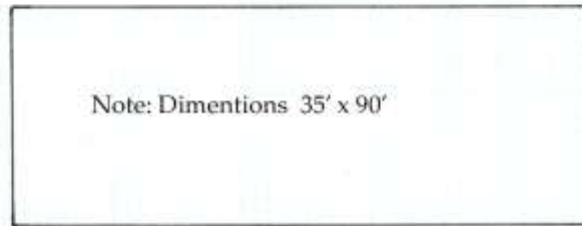

Note: Dimentions 35' x 90'

Plan

Equipment Storage Barn

Scale: 1" = 30' - 0"



Front Elevation