


\\VCD\DWG\STD\STANDARD\PRELIM\2013 STANDARD BUILDINGS - 4TH QUARTER RELEASES\97 - WW (FULL) - REFERENCE PLANS.DWG 10-09-2012 14:33

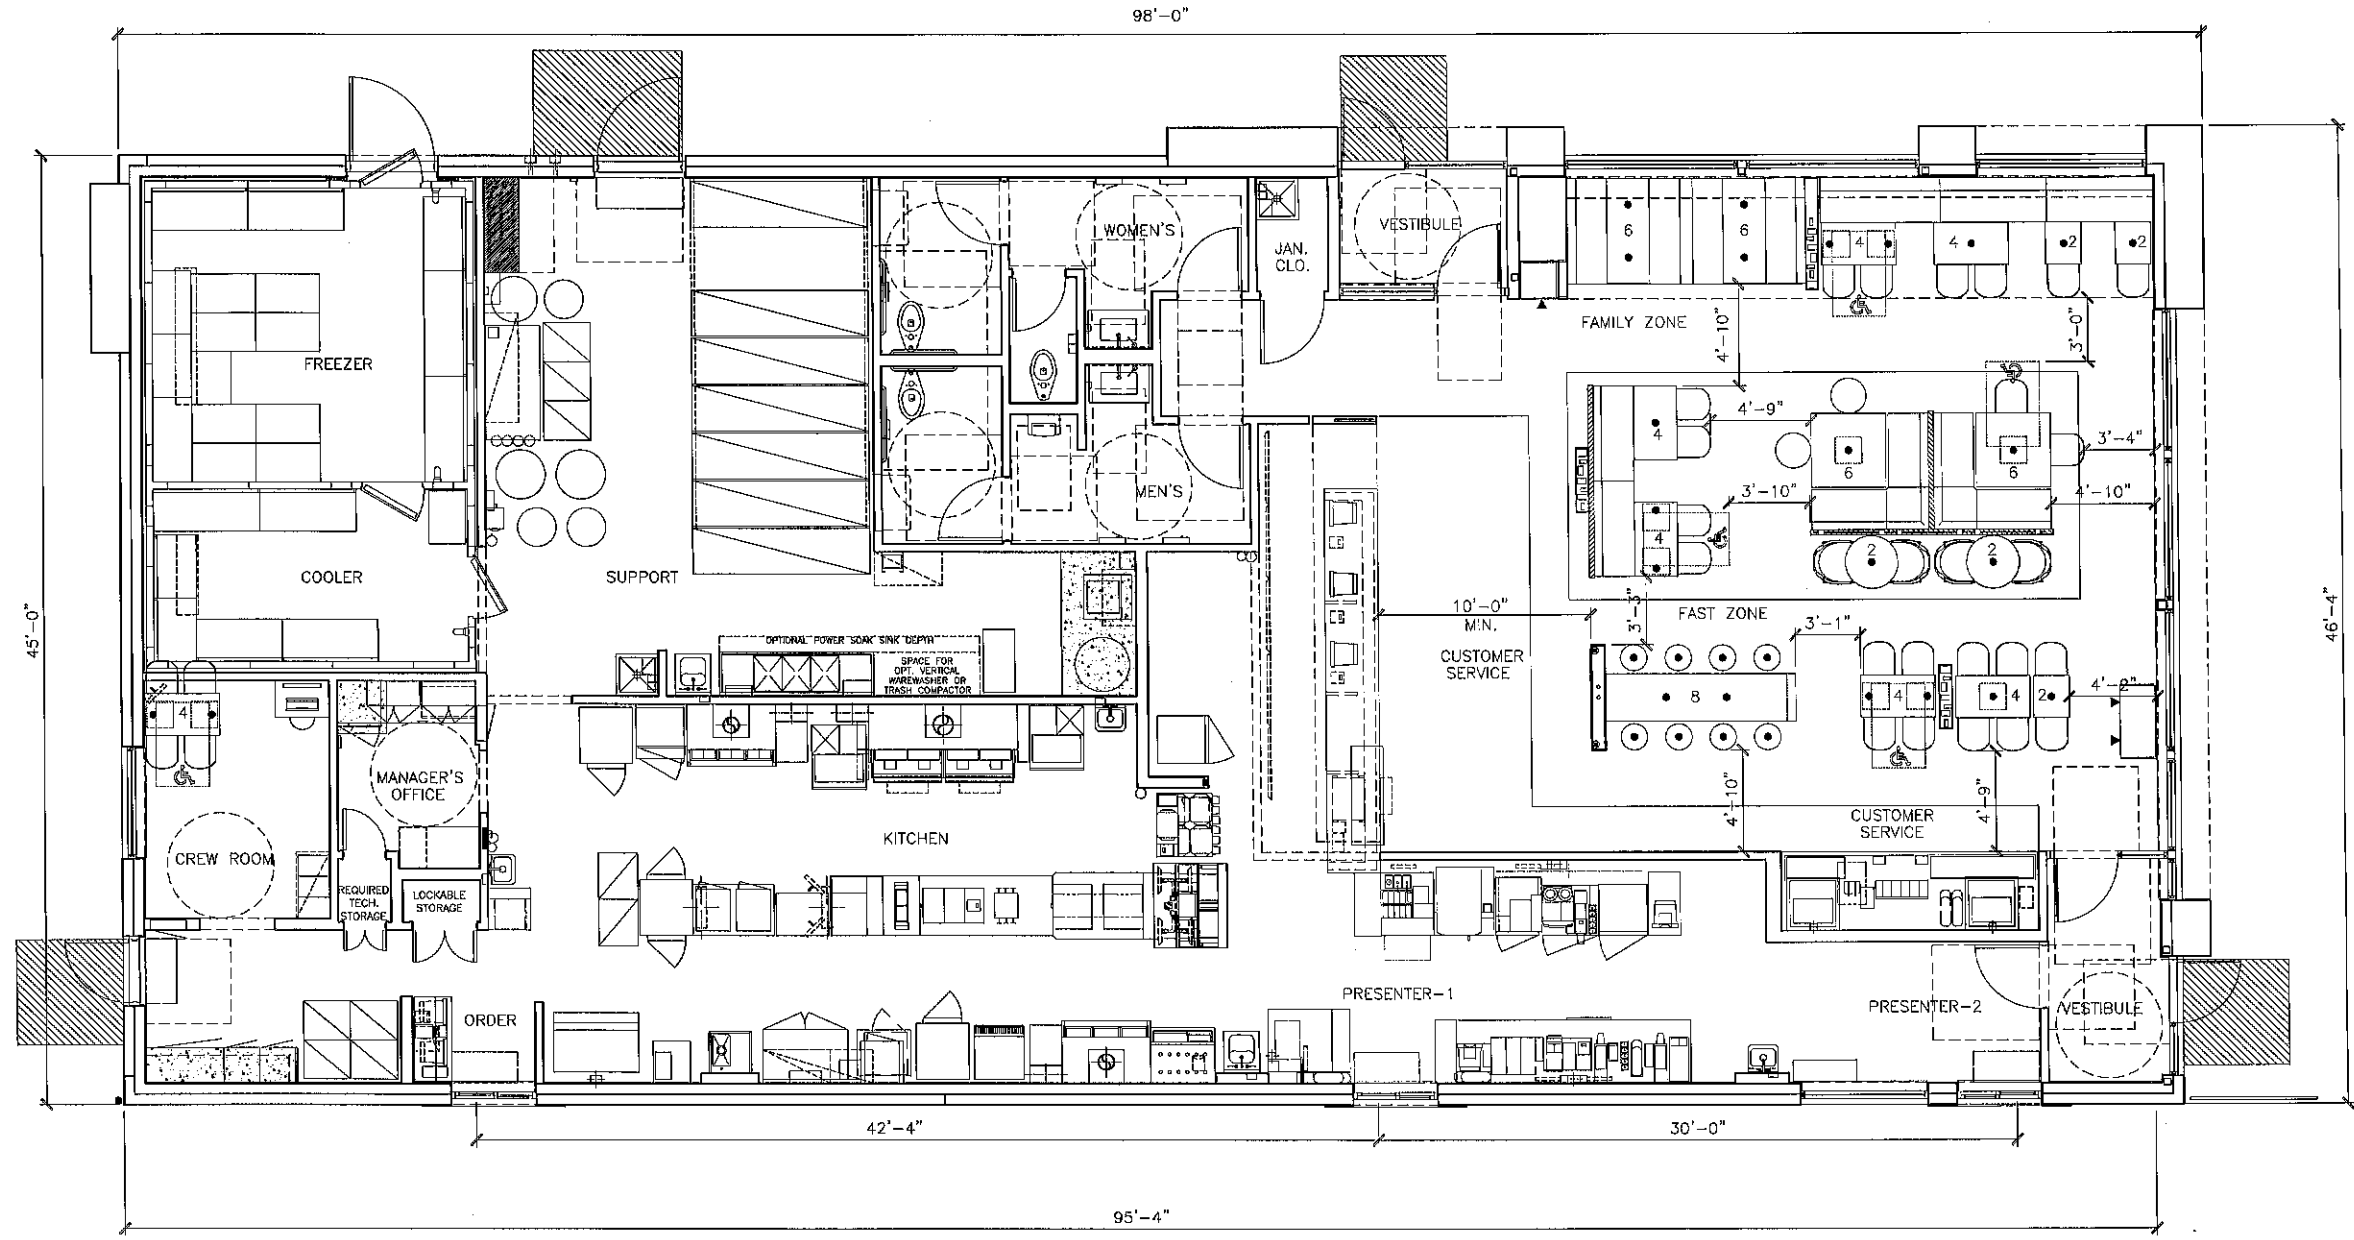

1 FLOOR PLAN
R1.3 1/4" = 1'-0"

4597- WW PLAN

4,393 GROSS SQ. FT. / 4,059 NET SQ. FT.

66 SEATS (4 ACCESSIBLE SEATS)

TOTAL BUILDING SIGNAGE: 138.5 SF

THIS DRAWING IS
FOR REFERENCE ONLY
NOT FOR CONSTRUCTION
SEATING LAYOUT IS SCHEMATIC, THE FINAL
SEATING LAYOUT TO BE PROVIDED BY OTHERS.

DRAWN BY	DATE	REVISED BY	DATE	REVISED BY	DATE	REVISED BY	DATE
2013	08	2013	08	2013	08	2013	08
<p style="font-size: small;">PREPARED FOR: © 2013 McDonald's USA, LLC PREPARED BY: McDonald's USA, LLC</p> <p style="font-size: x-small;">These drawings and specifications are the confidential and proprietary information of McDonald's USA, LLC and shall not be copied or reproduced without written authorization. The contract documents were prepared for use on this specific site in conjunction with the site plan and are not to be used for any other project. Use of these drawings for reference or example on another project requires the review of properly licensed architects and engineers. Use of the contract documents for these or another project is not authorized.</p>							
TITLE							
2013 STANDARD BUILDING							
4597- WOOD/WOOD							
DESCRIPTION							
WOOD BEARING WALLS W/4" BRICK EXTERIOR FINISH							
WOOD ROOF TRUSS FRAMING							
EIFS EXTERIOR FINISH ARCADE/ENTRY							
SITE ID							
SITE ADDRESS							
SHEET NO.							
R1.3							
SEATING PLAN							

