

905 Jones Franklin Road  
Raleigh, North Carolina 27606  
(919) 851-7150 fax. (919) 851-7547

277 S.E. 5<sup>th</sup> Avenue  
Delray Beach, Florida 33483  
(561) 276-0453 fax. (561) 272-7593



■ PROJECT \_\_\_\_\_

## CHATHAM COUNTY, NC



KEY	PLANT LIST		QUANTITY	CALIPER	HEIGHT	SPREAD	ROOT	REMARKS
	BOTANICAL NAME	COMMON NAME						
	Trees							
Cry	Cryptomeria japonica	Japanese Cryptomeria	29		6–8'		BB	
INS	Ilex 'Nellie R. Stevens'	Nellie Stevens Holly	17		6–8'		BB	
Li	Lagerstroemia indica 'Natchez'	Natchez Crape Myrtle	10		6–8'		BB	multi-stem
Mg	Magnolia grandiflora 'Brown Beauty'	Brown Beauty Magnolia	19		6–8'		BB	
	Shrubs							
Ag	Abelia grandiflora 'Kaleidoscope'	Kaleidoscope Abelia	48				cont	3 gal
Lr	Loropetalum	Loropetalum	12				cont	5 gal
Mc	Morella cerifera	Wax Myrtle	82				cont	7 gal
PIZ	Morella cerifera	Wax Myrtle	52				cont	5 gal

PLANT TAG (SEE PLANT LIST)

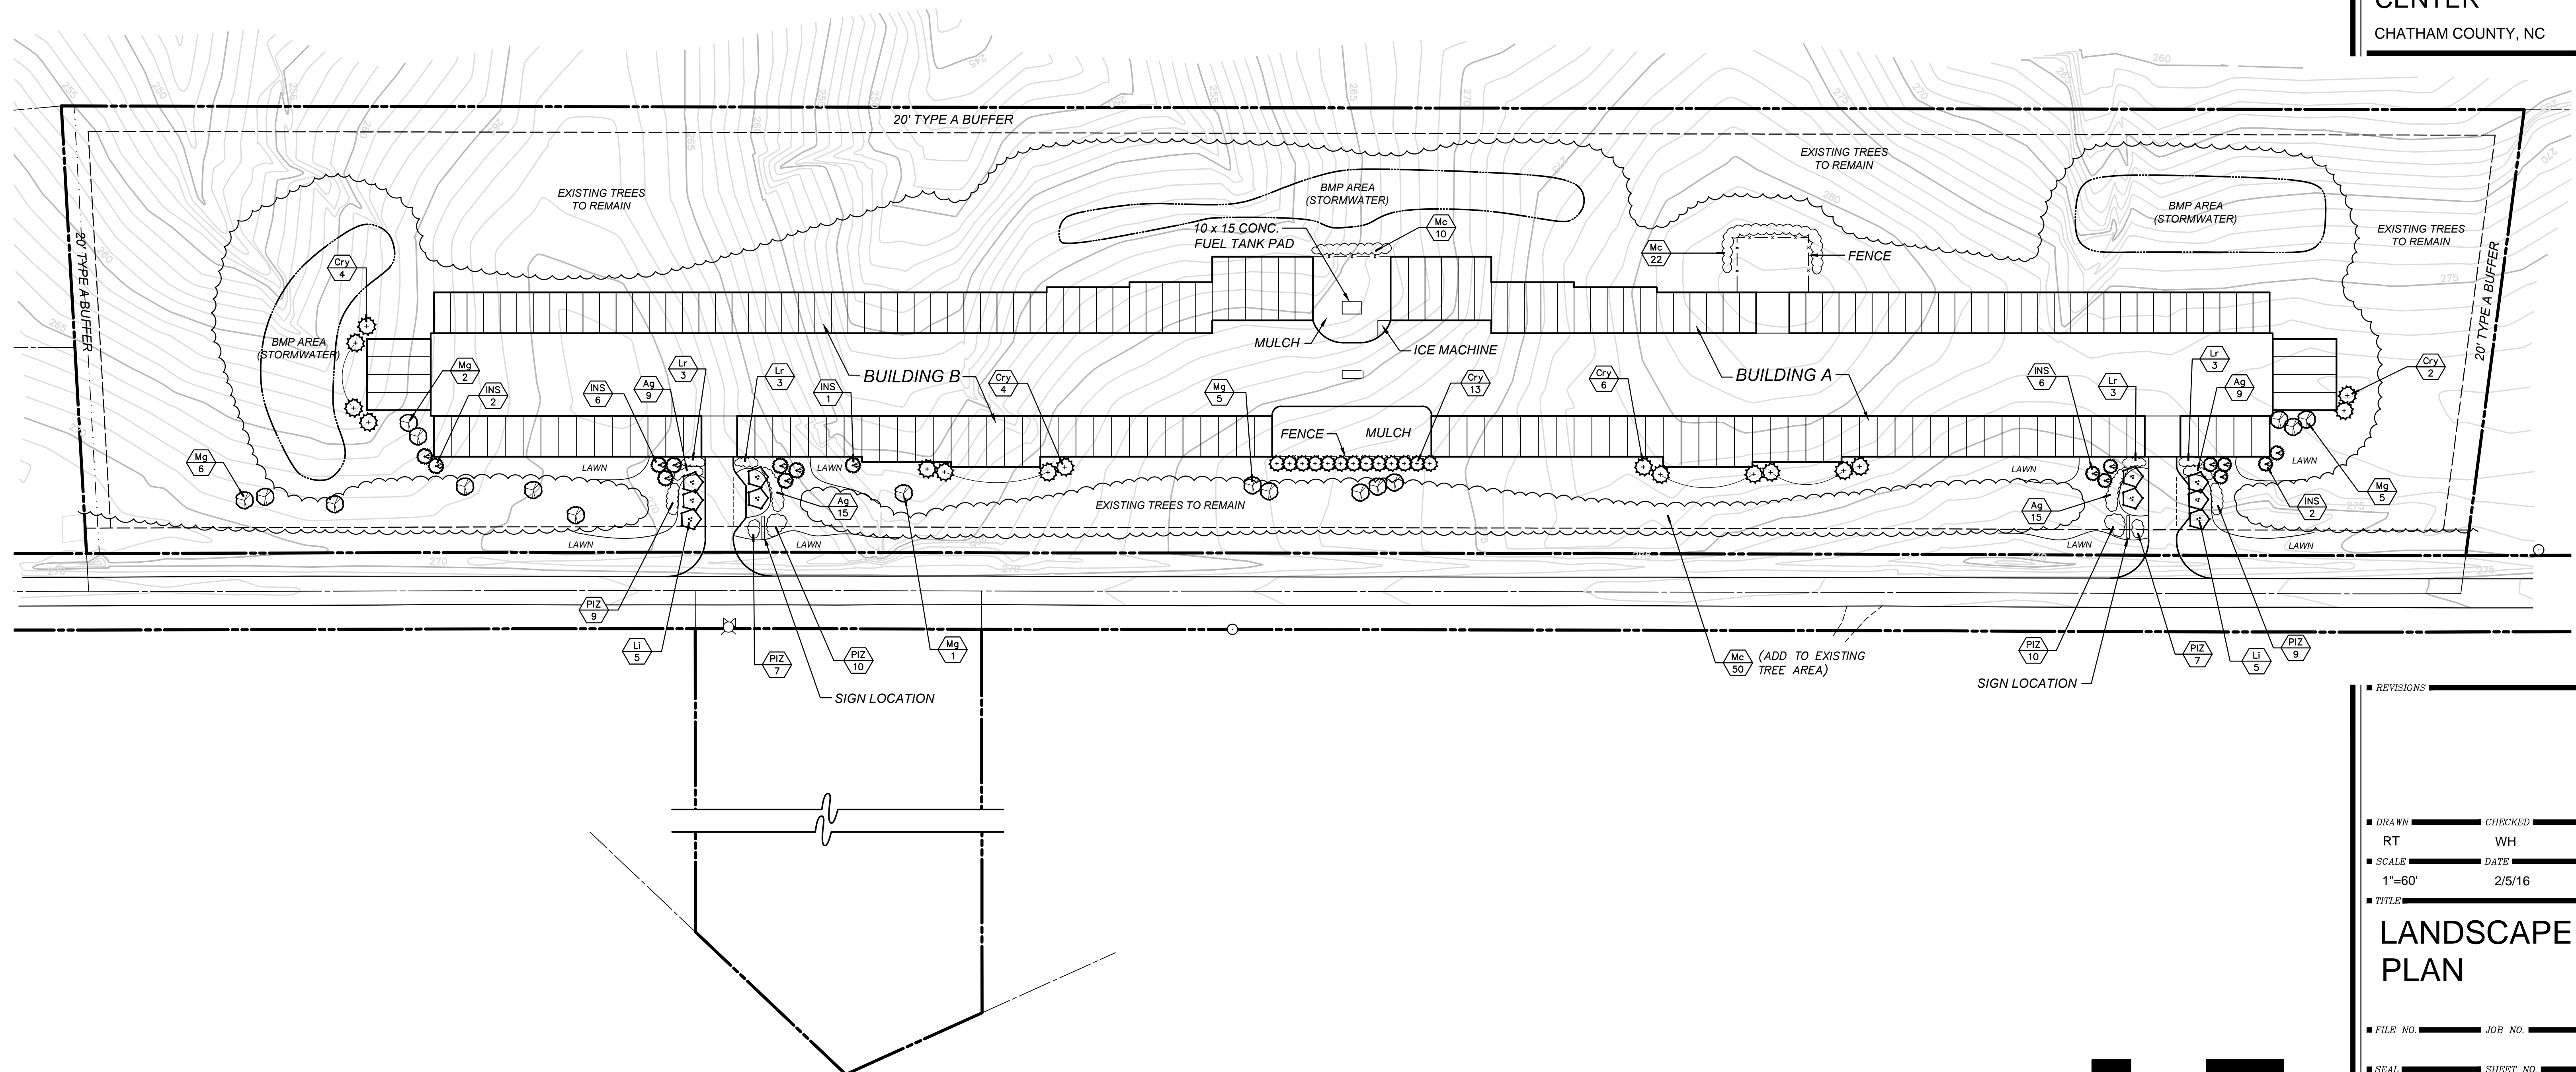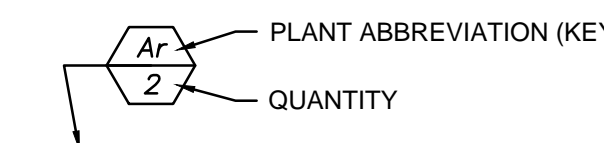

## ■ REVISIONS

■ DRAWN ■ CHECKED ■  
 RT WH  
 ■ SCALE ■ DATE ■  
 1"=60' 2/5/16

LANDSCAPE  
PLAN

■ FILE NO. \_\_\_\_\_ JOB NO. \_\_\_\_\_

SEAL SHEET NO.

L1