

WASILLA CITY COUNCIL INFORMATION MEMORANDUM

IM No. 99-54

SUBJECT: L.I.D. for sewer on Broadview Ave

Presented with: Reso 99-18
Date: 5/10/99 Verified by KY.

REQUESTED BY: Public Works

PREPARED BY: Public Works

DATE: May 3, 1999

FOR AGENDA OF: 5/10/99

SUMMARY:


Public Works has received a written statement of interest from 8 of the 15 property owners to form the L.I.D. as presented in WR 99-18. A preliminary design and cost estimate has been prepared for the City by Enterprise Engineering. A meeting was held in the Public Works offices on April 22, 1999 for the purpose of discussing the L.I.D. process and associated costs. The next item in the time line of L.I.D. formation process is for council to consider the request in resolution form and direct Public Works to prepare a feasibility report regarding the proposed L.I.D.

FISCAL IMPACT: __No __Yes, amount requested: N/A Fund:

RECOMMENDED ACTION:.

Adopt Resolution 99-18

MAYOR REVIEW/COMMENT

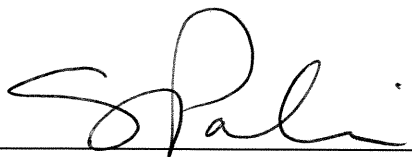


Reviewed by: SARAH PALIN, Mayor

Attachments:

Map of lid area

Council Policy 95-04

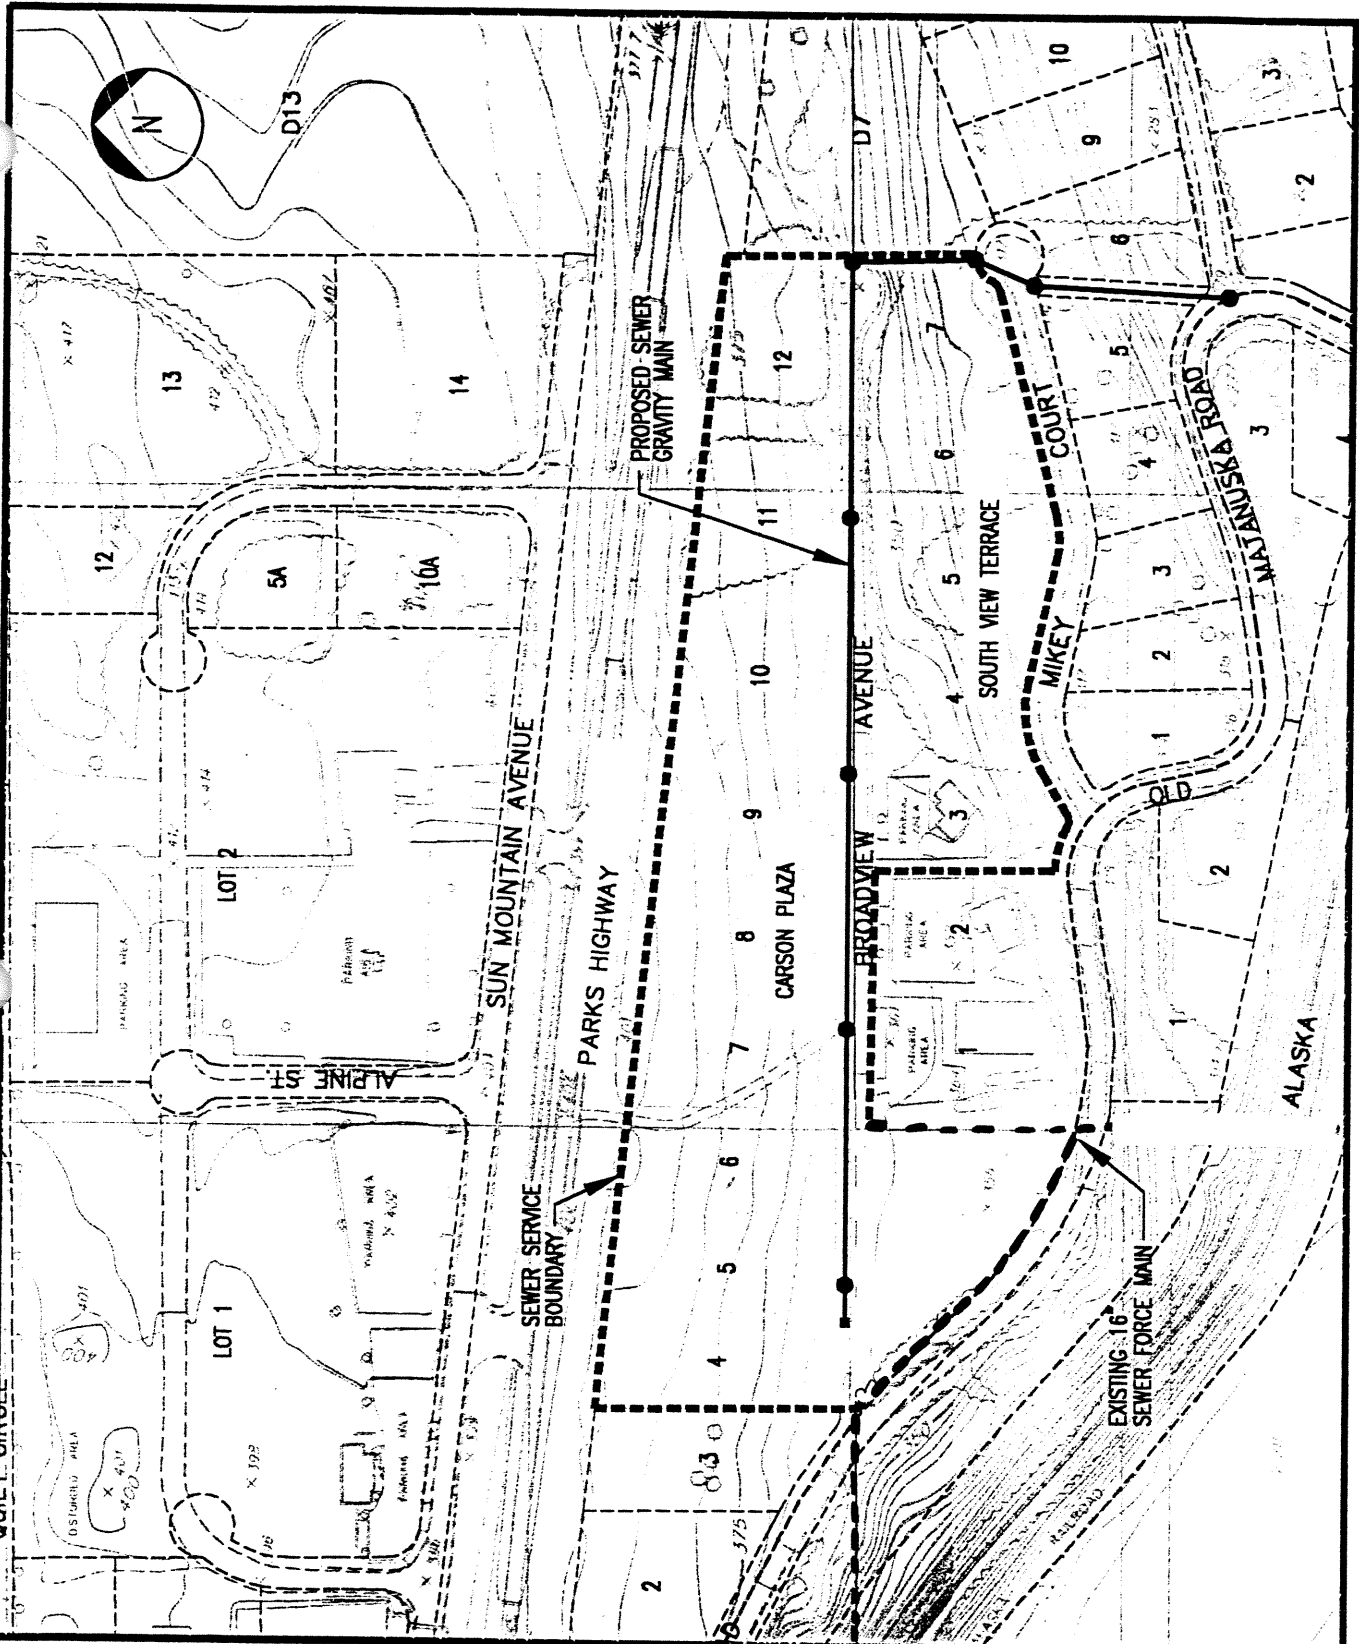

ENTERPRISE
ENGINEERING, INC

172 MAIN STREET
P.O. BOX 350
YARMOUTH, ME 04098
TEL. (207) 846-3800

3335 ARCTIC BLVD.
SUITE 100
ANCHORAGE, AK 99503
TEL. (907) 846-3800

PROJECT/TITLE

BROADVIEW AVENUE SEWER
GRAVITY MAIN
WASILLA, ALASKA

PROJ. NO.

DWG. NO.

REV.

1"=300'

DRN.

R.J.W.

CHD.

DATE

3/99

FIGURE

B2



CITY OF WASILLA

290 E. HERNING AVE.

WASILLA, ALASKA 99654-7091

PHONE: (907) 373-9050

FAX: (907) 373-9085

COUNCIL POLICY NO. 95-04

Title: Local Improvement District Water/Sewer Matching Funds

Wasilla Municipal Code 2.60.050 provides that, the Council may assess one hundred percent (100%) of any or all costs of a public improvement against each parcel of property benefited by the improvement.

The Council's policy is as follows:

Subject to available grant or general funds, the City may contribute no more than fifty percent (50%) of the cost of water or sewer improvements. A minimum of fifty percent (50%) of the cost of water or sewer improvements is to be assessed to the benefiting property.

This policy becomes effective July 24, 1995.

John C. Stein, Mayor

July 24, 1995
Date Approved

ATTEST:

Marjorie D. Harris, CMC
City Clerk

(SEAL)