



**DEVELOPER:**  
 MacGregor Development Company  
 201 Shannon Oaks Circle, Suite 201  
 Cary, North Carolina 27511

**CONSULTANTS:**  
 Attorneys ..... Bradshaw & Robinson, LLP  
 Civil Engineer/Land Planner ..... C. E. Group, Inc.  
 Wastewater Treatment Design ..... W. Lee Fleming, Jr. Engineering  
 Hydrologist ..... Edwin Andrews & Associates, P.C.  
 Ecologist/Soils Evaluation ..... Soil & Environmental Consultants, P.A.  
 Surveyor ..... Smith and Smith Surveyors  
 Transportation Engineer ..... Ramey Kemp & Associates

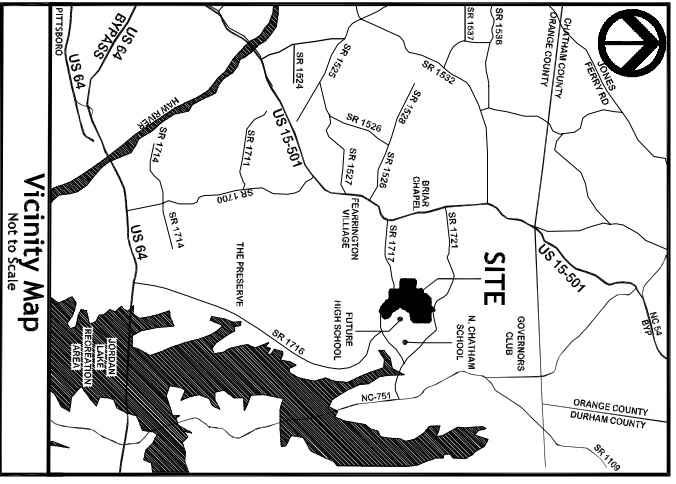

**ELEVATION BANDING LEGEND:**

Color	Range Beg.	Range End	Percent	Area
Blue	240.00	267.00	10.2	30.5 acres
Light Blue	267.00	294.00	16.7	49.9 acres
Light Green	294.00	321.00	14.8	44.4 acres
Green	321.00	348.00	10.7	31.9 acres
Light Yellow	348.00	375.00	8.0	23.8 acres
Yellow	375.00	402.00	7.8	23.3 acres
Light Orange	402.00	430.00	10.2	30.4 acres
Orange	430.00	457.00	7.8	23.5 acres
Yellow-Orange	457.00	484.00	4.5	13.3 acres
Orange	484.00	511.00	3.5	10.5 acres
Dark Orange	511.00	538.00	2.8	8.3 acres
Red-Orange	538.00	565.00	1.7	5.0 acres
Red	565.00	592.00	1.2	3.6 acres
Dark Red	592.00	620.00	0.2	.7 acres

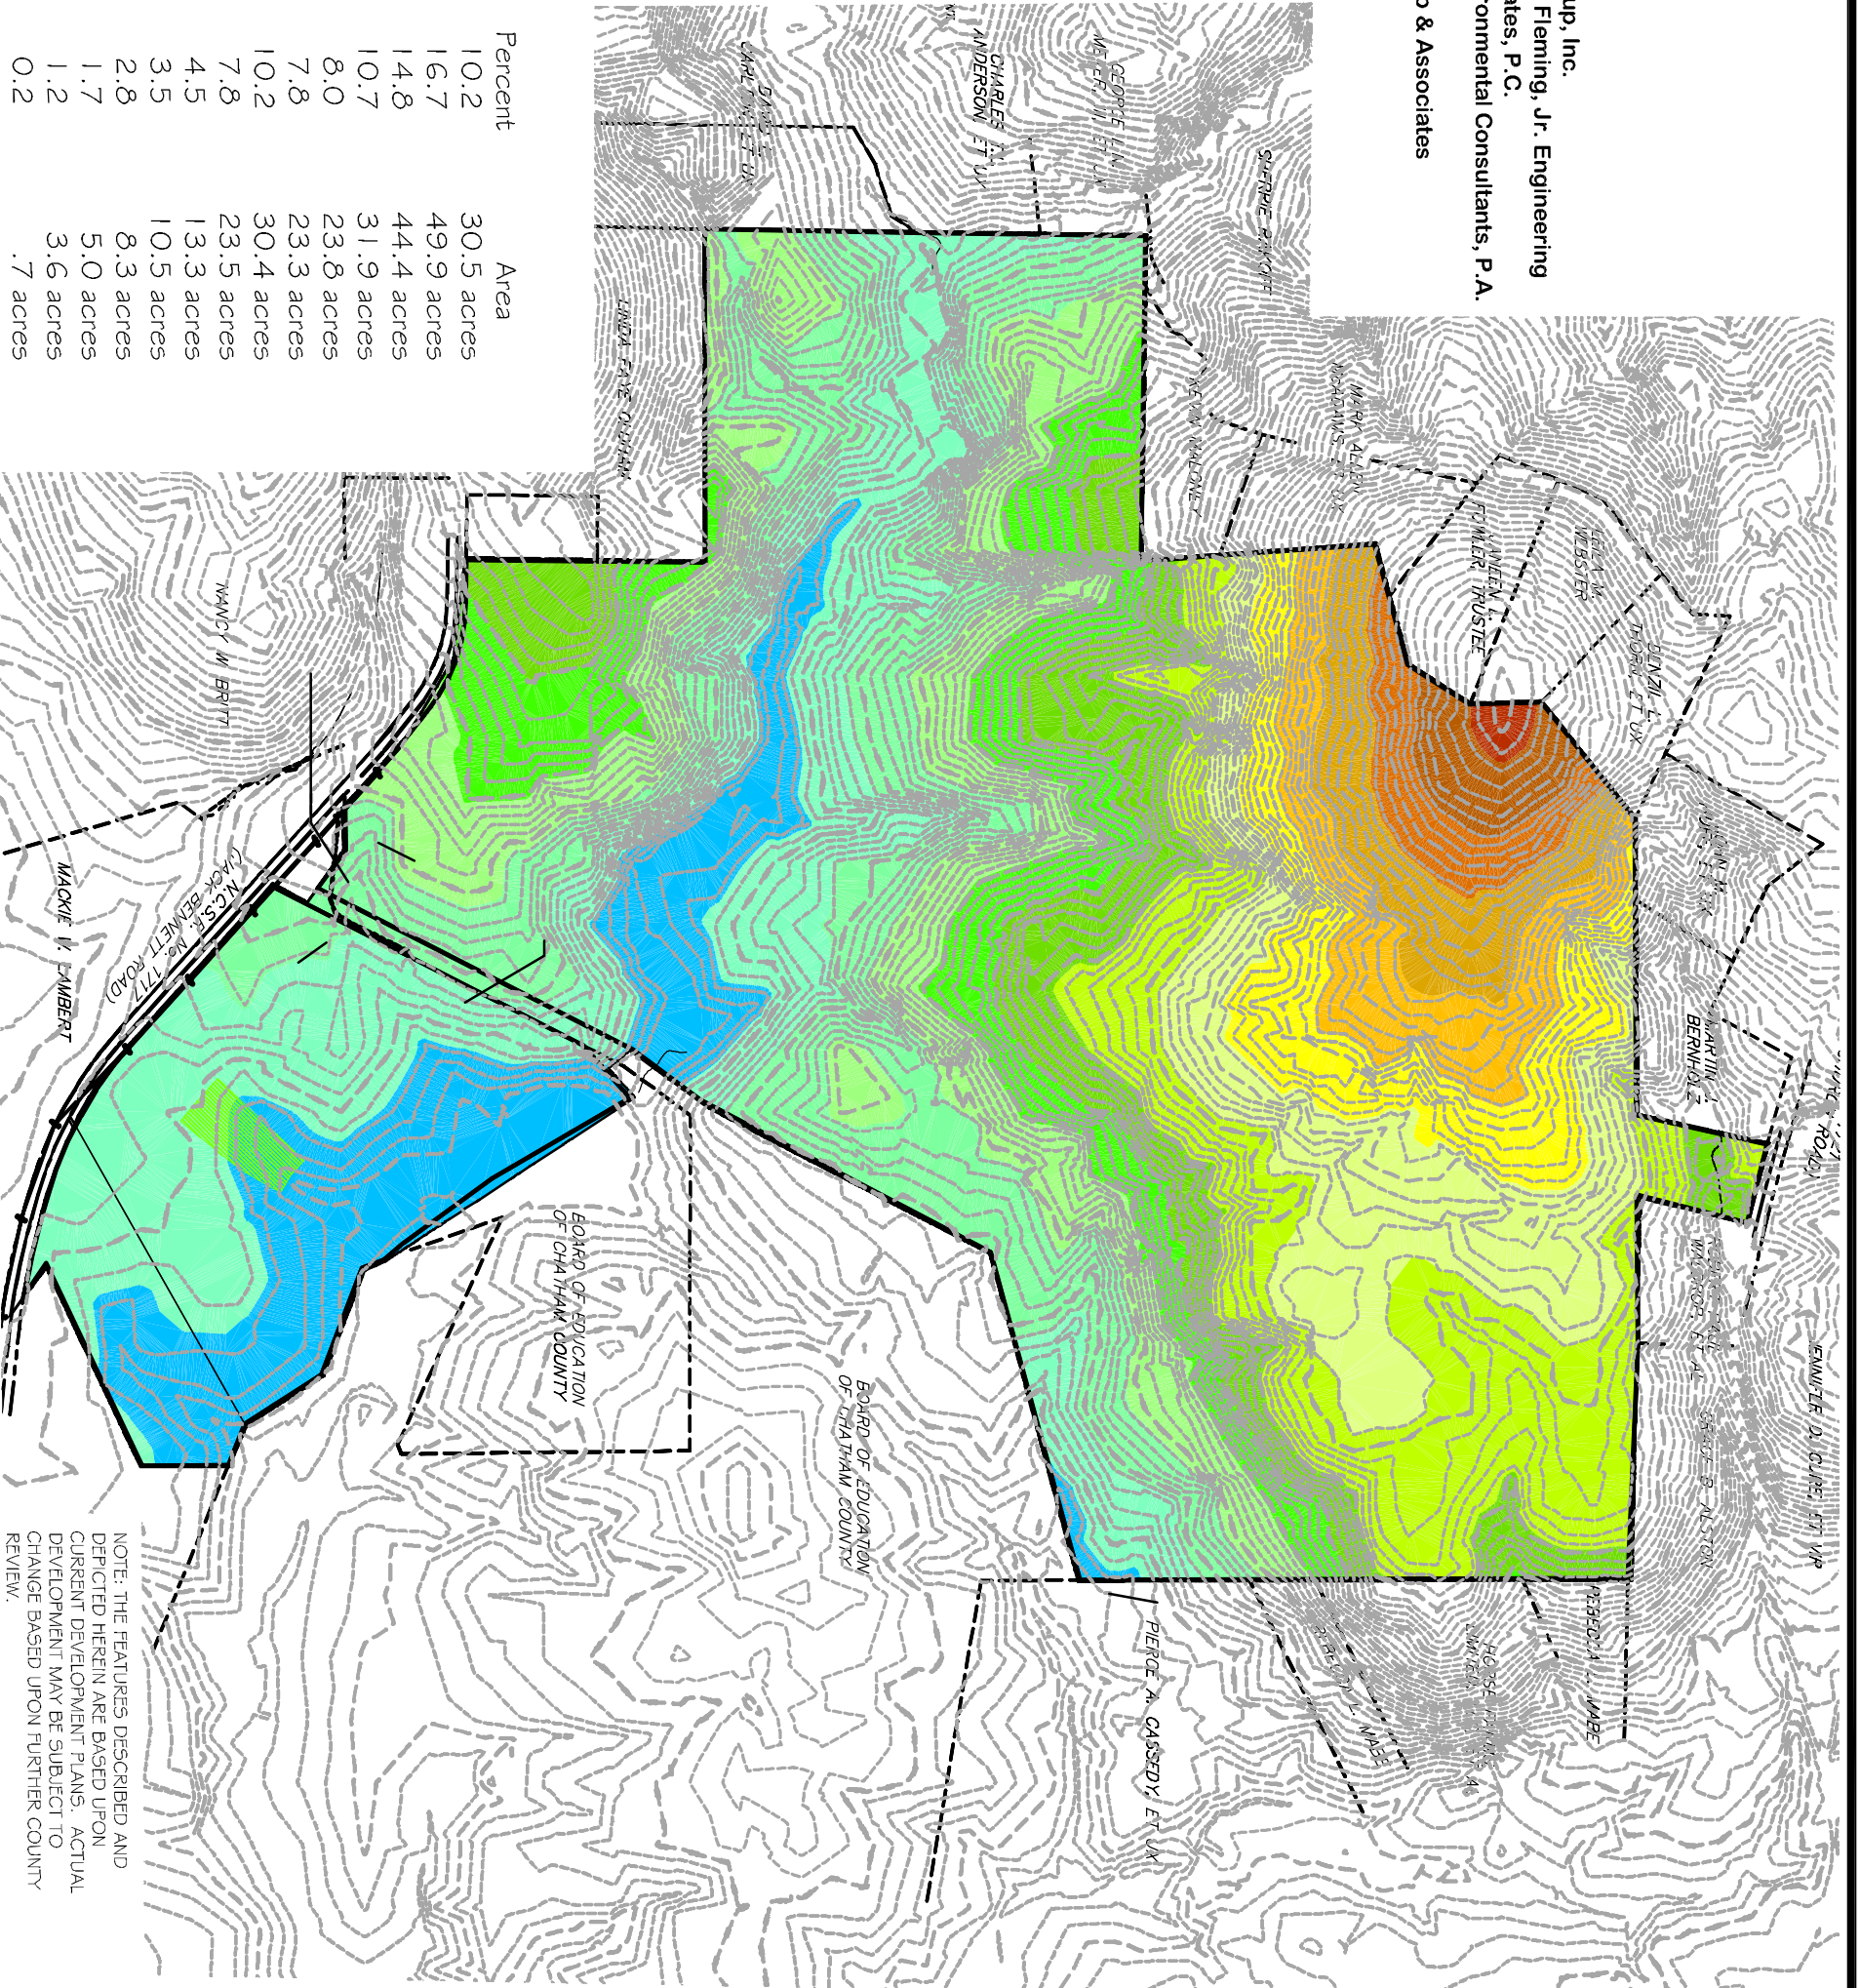


NOTE: THE FEATURES DESCRIBED AND DEPICTED HEREIN ARE BASED UPON CURRENT DEVELOPMENT PLANS. ACTUAL DEVELOPMENT MAY BE SUBJECT TO CHANGE BASED UPON FURTHER COUNTY REVIEW.

**BOOTH MOUNTAIN, CHATHAM COUNTY, NORTH CAROLINA**

**Booth Mountain Community  
 ELEVATION BANDING MAP  
 EXHIBIT MAP**

August 2004

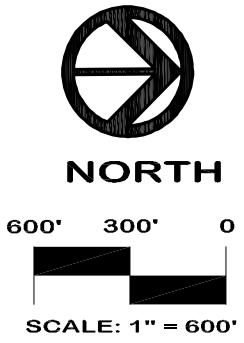

**CE Group, inc.**  
 LAND USE EVALUATION  
 CIVIL ENGINEERING  
 CONSTRUCTION MANAGEMENT  
 1051 Pemberton Hill Road, Suite 201, Apex, N.C. 27502  
 voice (919) 367-8790- fax (919) 367-8791