


DEVELOPER:
 MacGregor Development Company
 201 Shannon Oaks Circle, Suite 201
 Cary, North Carolina 27511


CONSULTANTS:

Attorneys Bradshaw & Robinson, LLP
 Civil Engineer/Land Planner C. E. Group, Inc.
 Wastewater Treatment Design W. Lee Fleming, Jr. Engineering
 Hydrologist Edwin Andrews & Associates, P.C.
 Ecologist/Soils Evaluation Soil & Environmental Consultants, P.A.
 Surveyor Smith and Smith Surveyors
 Transportation Engineer Ramey Kemp & Associates

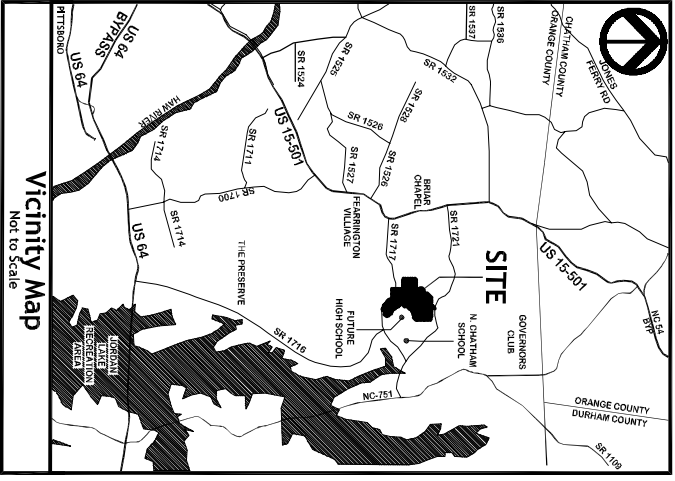

Slope Analysis Legend:

Color	Range Beg.	Range End	Percent	Area
Lightest Yellow	0.00	5.00	14.4	42.3 acres
Light Yellow	5.00	10.00	17.8	52.3 acres
Yellow-Orange	10.00	15.00	20.2	59.2 acres
Orange	15.00	20.00	19.2	56.2 acres
Darkest Orange	20.00	100.00	28.3	84.3 acres

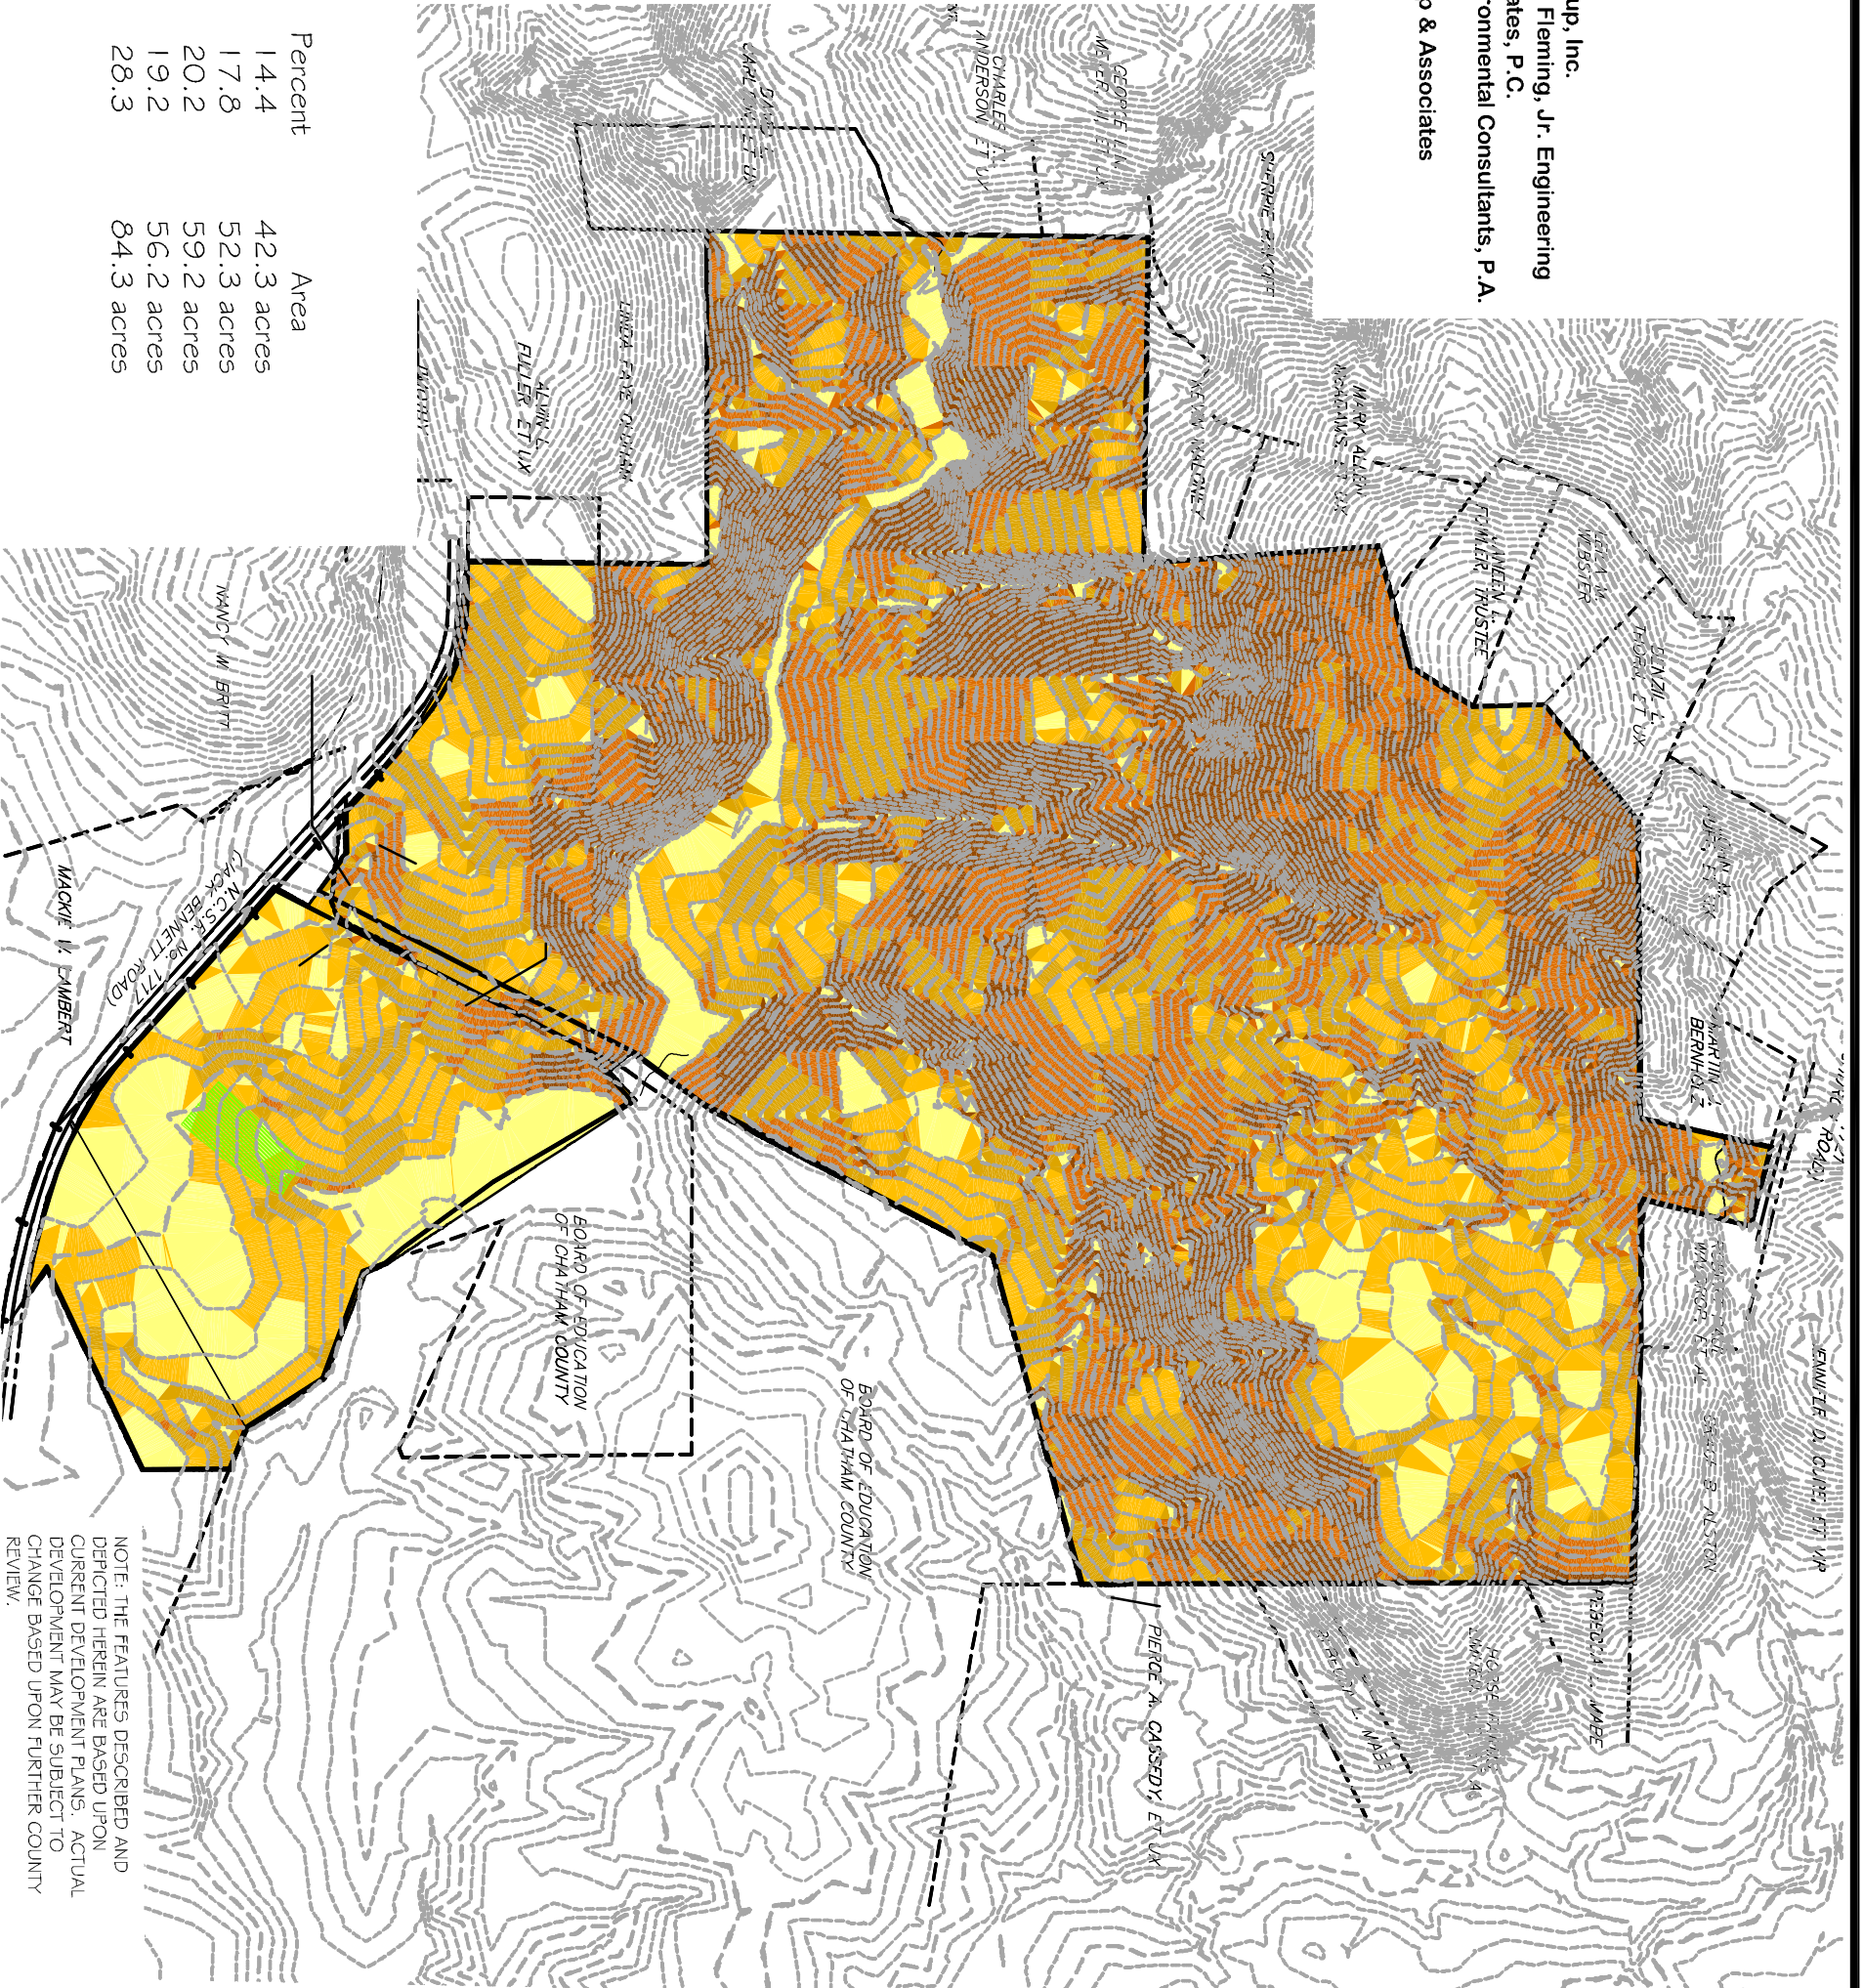


NOTE: THE FEATURES DESCRIBED AND DEPICTED HEREIN ARE BASED UPON CURRENT DEVELOPMENT PLANS. ACTUAL DEVELOPMENT MAY BE SUBJECT TO CHANGE BASED UPON FURTHER COUNTY REVIEW.

BOOTH MOUNTAIN, CHATHAM COUNTY, NORTH CAROLINA

**Booth Mountain Community
 SLOPE ANALYSIS MAP
 EXHIBIT MAP**

August 2004

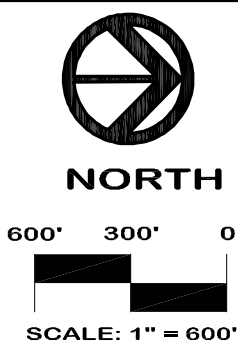

CE Group, inc.

LAND USE EVALUATION
 CIVIL ENGINEERING
 CONSTRUCTION MANAGEMENT

1051 Pemberton Hill Road, Suite 201, Apex, N.C. 27502
 voice (919) 367-8790- fax (919) 367-8791