



DEVELOPER:
 MacGregor Development Company
 201 Shannon Oaks Circle, Suite 201
 Cary, North Carolina 27511

CONSULTANTS:
 Attorneys Bradshaw & Robinson, LLP
 Civil Engineer/Land Planner C. E. Group, Inc.
 Wastewater Treatment Design W. Lee Fleming, Inc.
 Hydrologist Edwin Andrews & Associates, Inc.
 Ecologist/Soils Evaluation Soil & Environmental Consultants, P.A.
 Surveyor Smith and Smith Surveyors
 Transportation Engineer Ramey Kemp & Associates

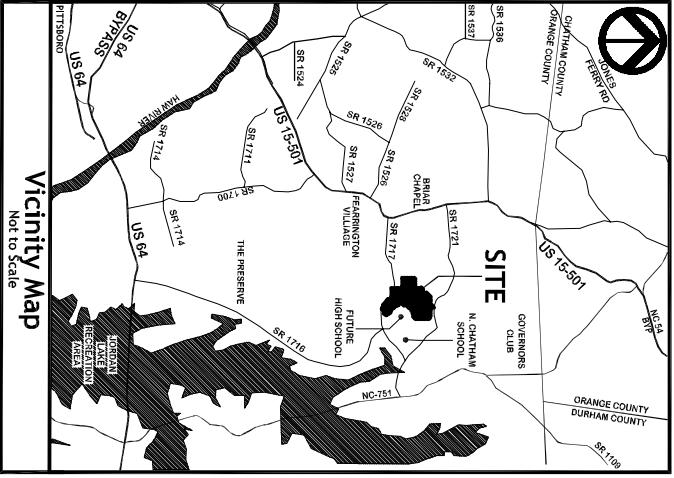


NOTE: THE FEATURES DESCRIBED AND DEPICTED HEREIN ARE BASED UPON CURRENT DEVELOPMENT PLANS. ACTUAL DEVELOPMENT MAY BE SUBJECT TO CHANGE BASED UPON FURTHER COUNTY REVIEW.

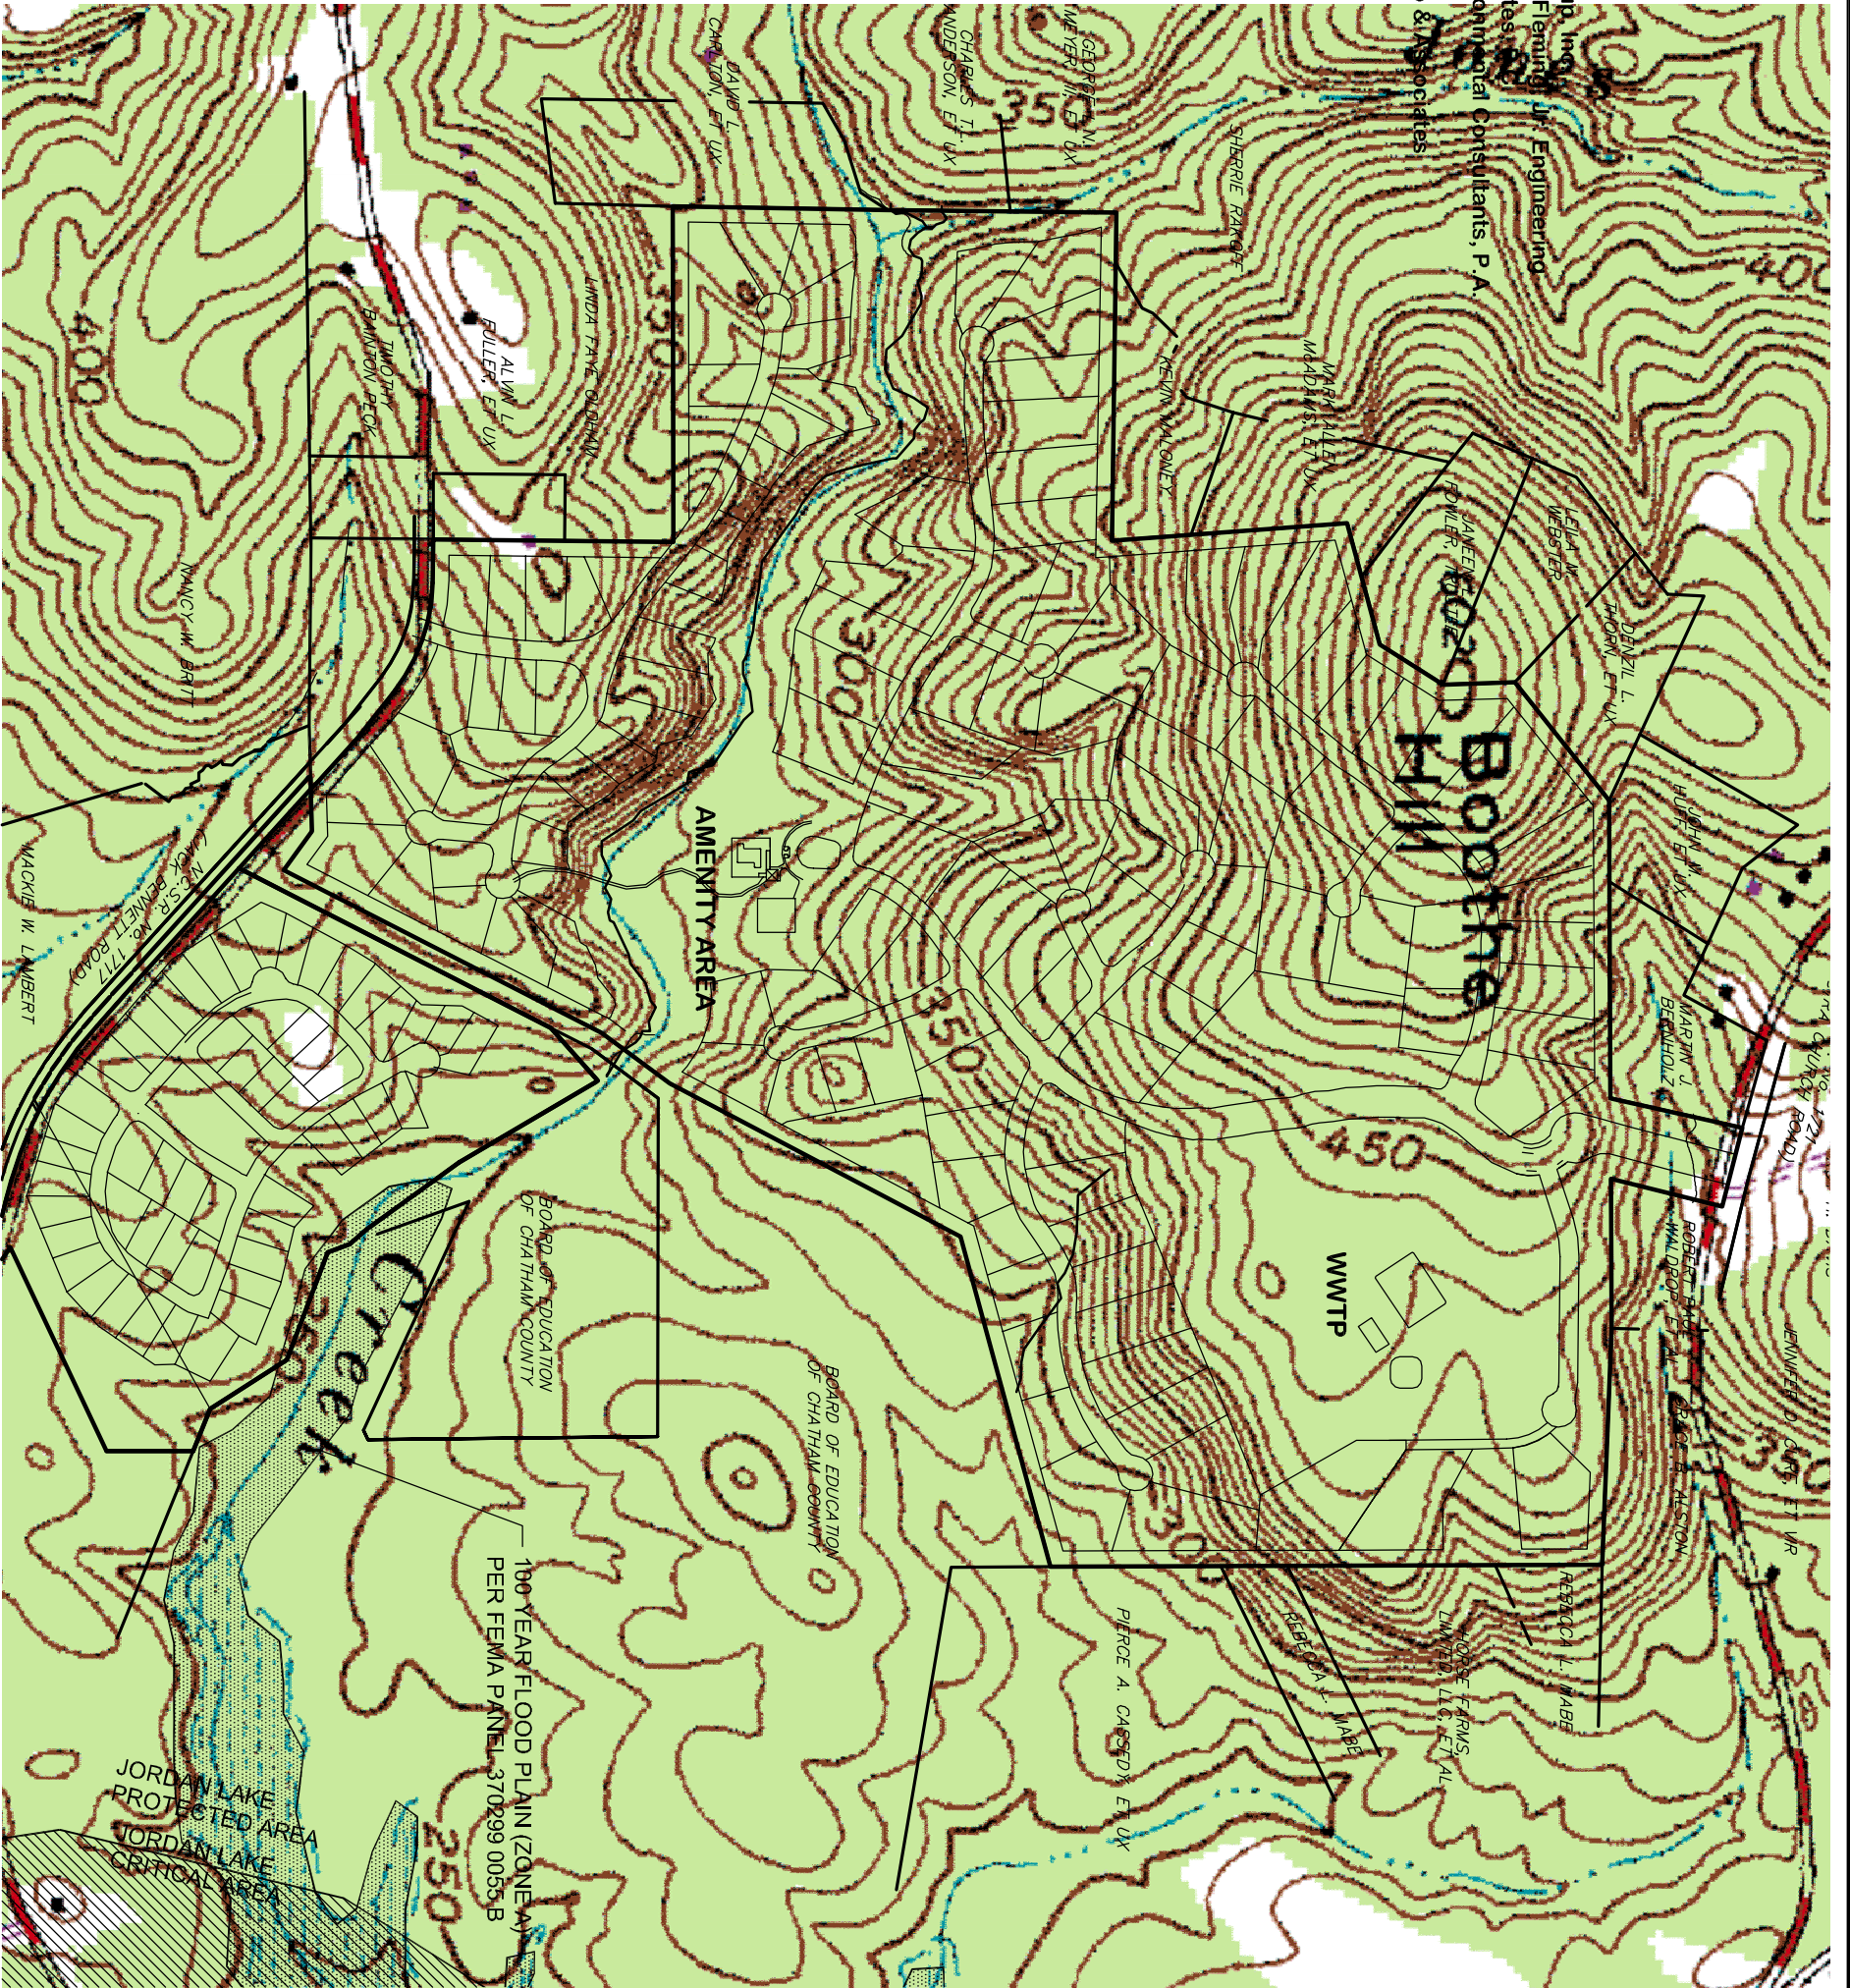

BOOTH MOUNTAIN, CHATHAM COUNTY, NORTH CAROLINA

Booth Mountain Community
**USGS OVERLAY
 SUBDIVISION PLAN
 EXHIBIT MAP**

August 2004

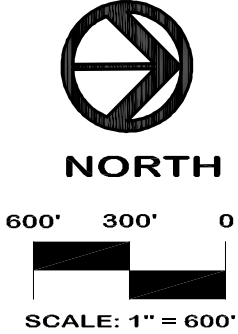

CE Group, inc.
 LAND USE EVALUATION
 CIVIL ENGINEERING
 CONSTRUCTION MANAGEMENT
 1051 Pemberton Hill Road, Suite 201, Apex, N.C. 27502
 voice (919) 367-8790- fax (919) 367-8791