


**DEVELOPER:**  
Governors Village Commercial L.L.C.  
Attn: Diane L. Vincent  
P.O. Box X  
Hot Springs, Va. 24445

**CONSULTANTS:**

Attorneys ..... Bradshaw & Robinson, LLP  
Civil Engineer/Land Planner ..... C. E. Group, Inc.  
Ecologist/Soils Evaluation ..... Soil & Environmental  
Consultants, P.A.  
Surveyor ..... Ringburg Land Surveying Co., P.A.  
Transportation Engineer ..... Ramey Kemp & Associates

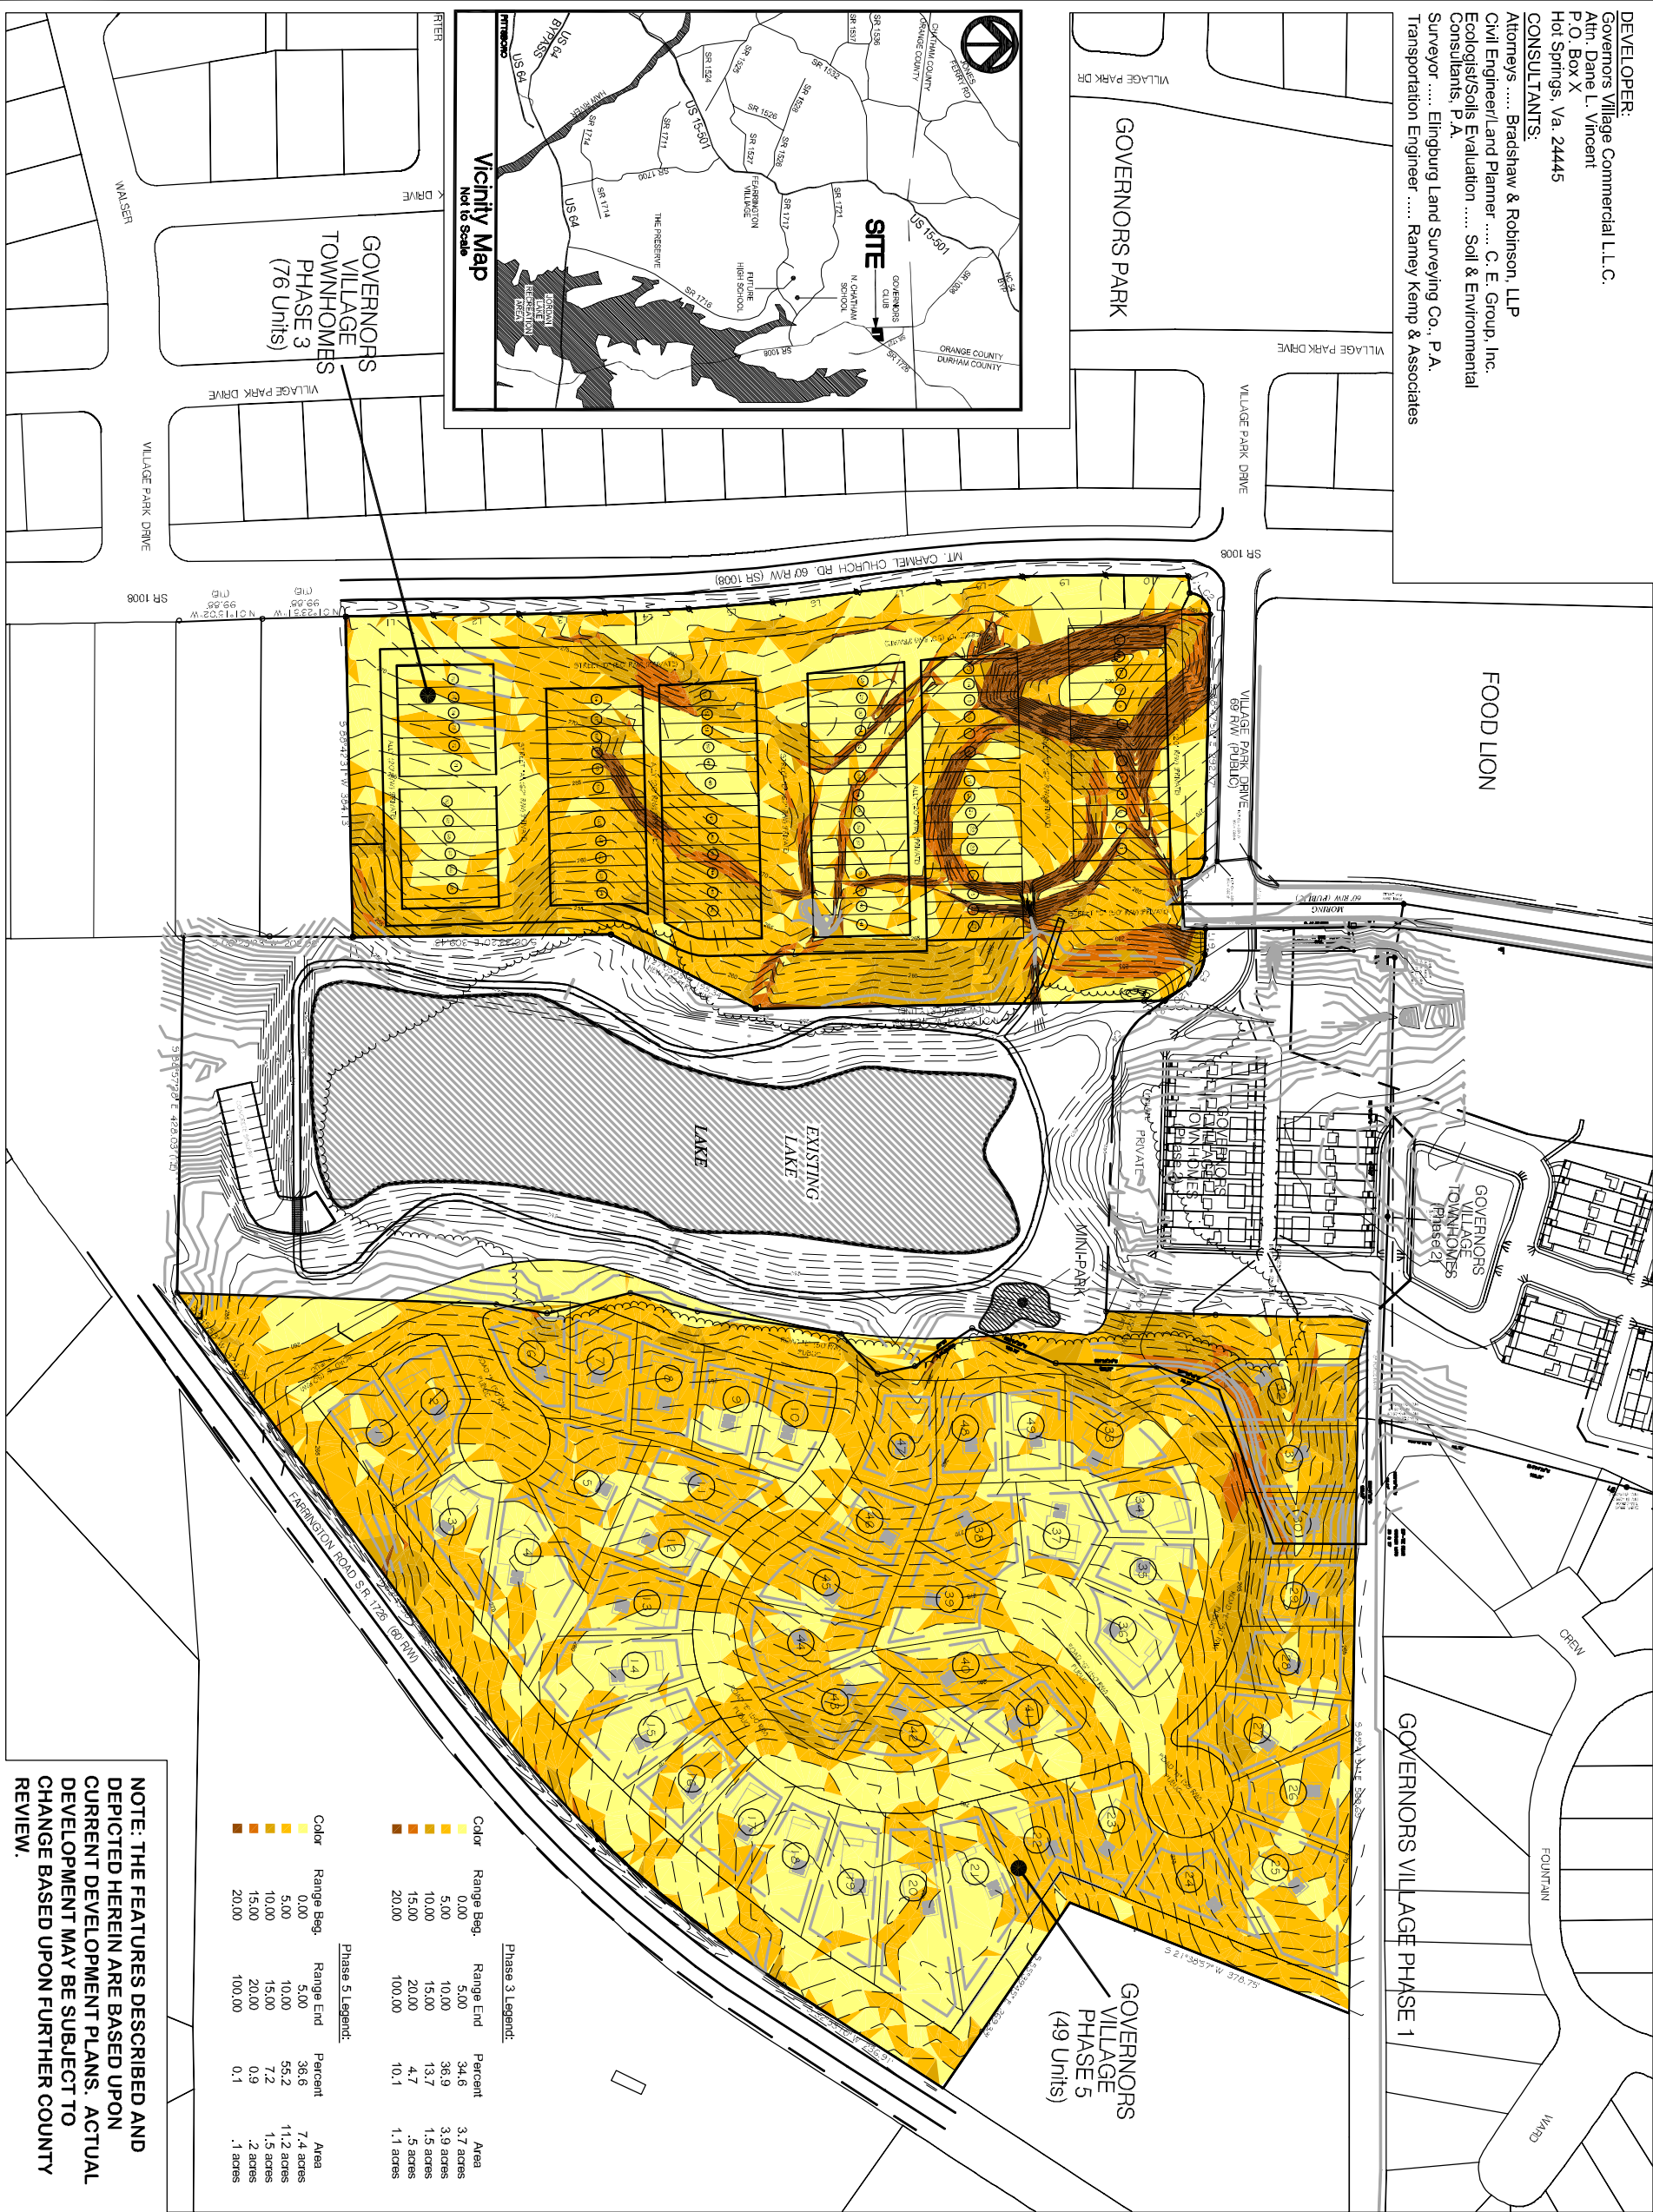

**Governors Village Townhomes Phase 3 and Governors Village Single Family Phase 5  
Chatham County, North Carolina**

Governors Village Townhomes Phase 3  
Governors Village Single Family Phase 5  
Slope Analysis Map  
SUBDIVISION PLAN  
EXHIBIT MAP

December 2004

