
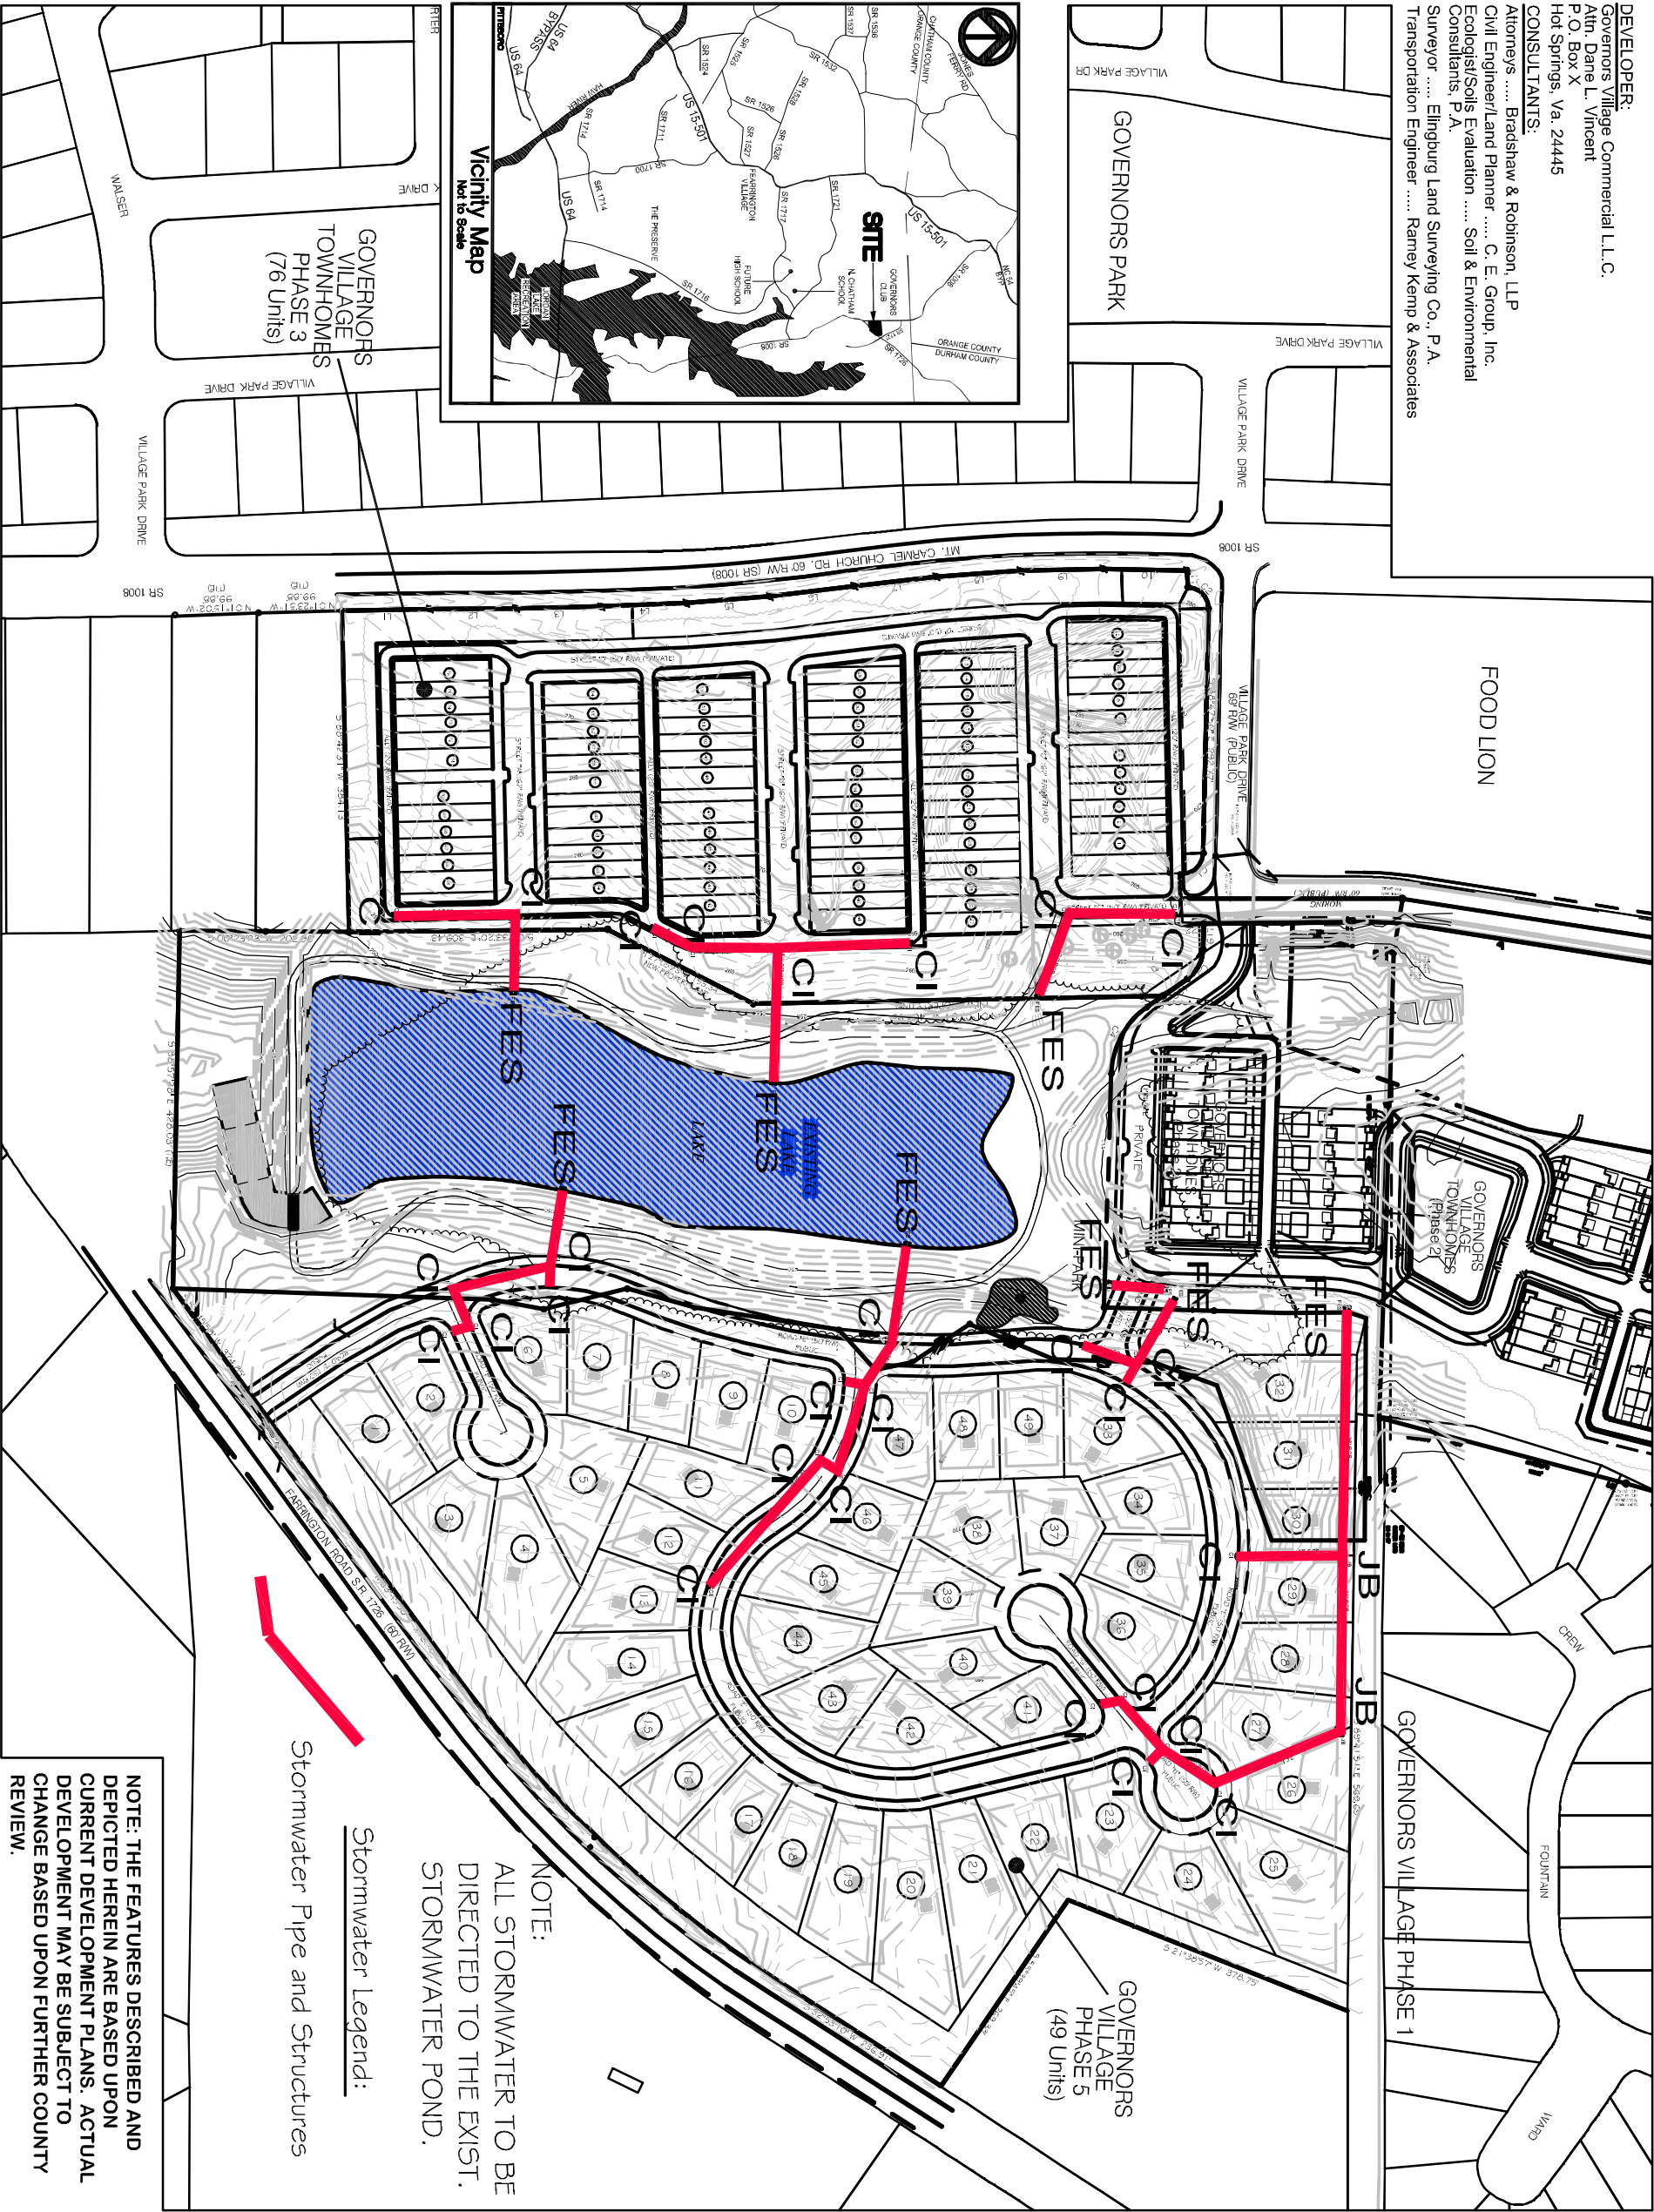


DEVELOPER:
Governors Village Commercial L.L.C.
Attn: Dane L. Vincent
P.O. Box X
Hot Springs, Va. 24445

CONSULTANTS:
Attorney's Bradshaw & Robinson, LLP
Civil Engineer/Land Planner C. E. Group, Inc.
Ecologist/Soils Evaluation Soil & Environmental
Consultants, P.A.
Surveyor Ellingburg Land Surveying Co., P.A.
Transportation Engineer Ramey Kemp & Associates

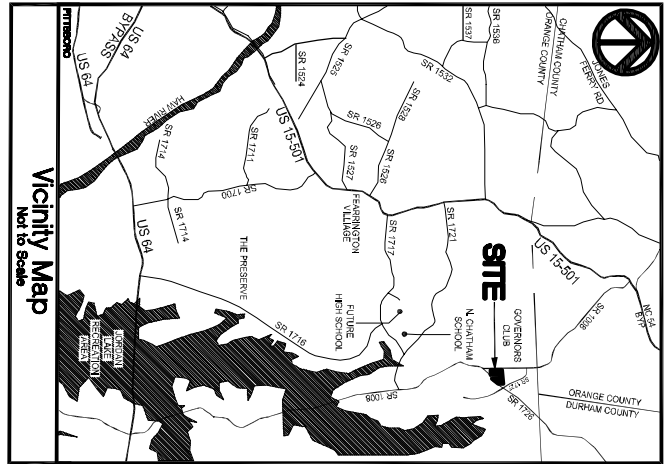

Governors Village Townhomes Phase 3 and Governors Village Single Family Phase 5
Chatham County, North Carolina

Governors Village Townhomes Phase 3
Governors Village Single Family Phase 5
Stormwater Map
SUBDIVISION PLAN
EXHIBIT MAP
December 2004



NORTH



200' 100' 0

SCALE: 1" = 200'



LAND USE EVALUATION
CIVIL ENGINEERING
CONSTRUCTION MANAGEMENT
1051 Pemberton Hill Road, Suite 201, Apex, N.C. 27502
voice (919) 367-8790- fax (919) 367-8791