
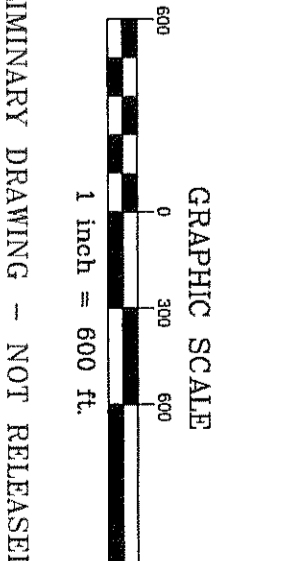
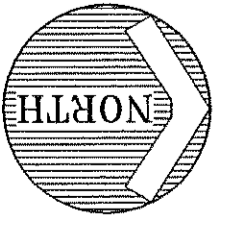


PHASING SCHEDULE

- PHASE 1 - SANITARY SEWER RECLAMATION PLANT & STREET
- PHASE 2 - MAIN ENTRANCE ROAD TO BRIDGE
- PHASE 3 - TRAFFIC CIRCLE/ COLLECTOR STREETS
- PHASE 4 - NEIGHBORHOOD PODS A, B, C, & D

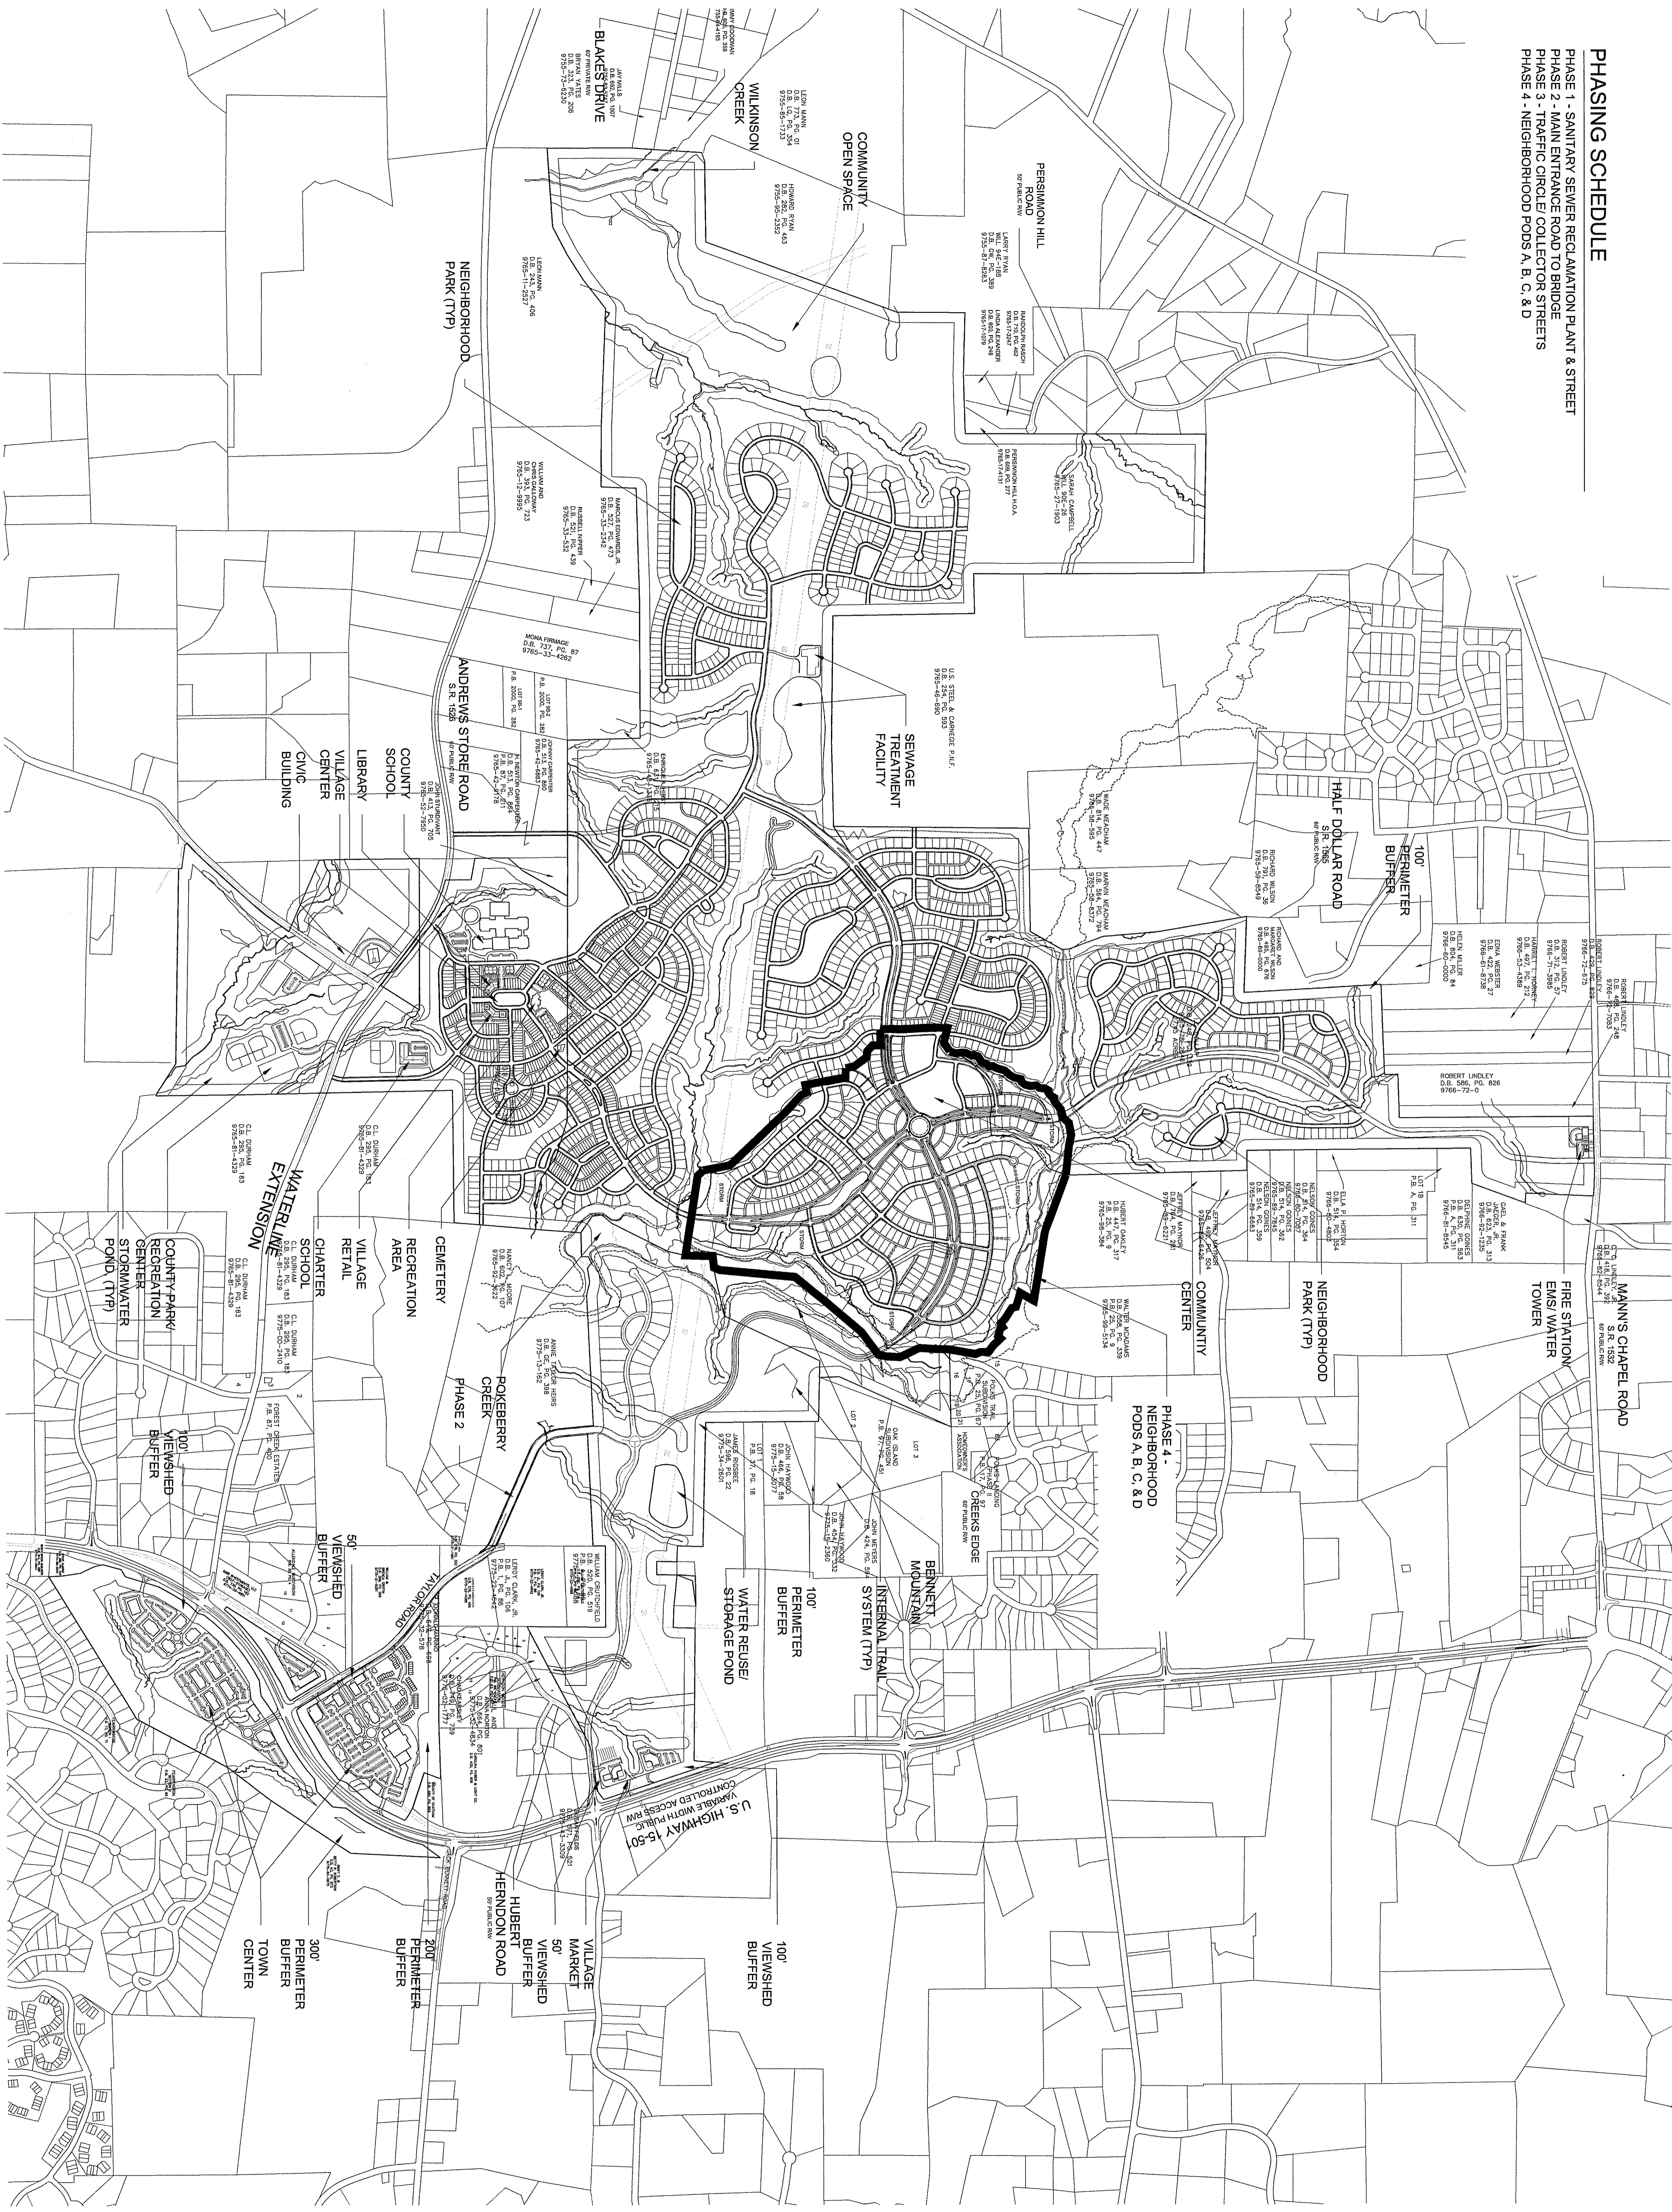

PRELIMINARY DRAWING - NOT RELEASED FOR CONSTRUCTION


BRIAR CHAPEL PHASE 4

U.S. HWY. 15-501 & MANN'S CHAPEL ROAD
CHATHAM COUNTY, NORTH CAROLINA

PRELIMINARY PLAT - OVERALL

OWNER:
 NEWLAND COMMUNITIES
 31 HILLSBORO STREET
 PITTSBORO, NORTH CAROLINA 27312

REVISIONS:

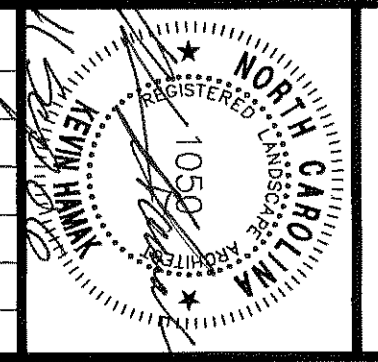

THE JOHN R. McADAMS
 COMPANY, INC.
 ENGINEERS/PLANNERS/SURVEYORS
 RESEARCH TRIANGLE PARK, NC
 P.O. BOX 14005 ZIP 27709-4005
 (919) 361-5000

PROJECT NO.	NEW-05000
TITLE	XXXXXXXXXX-S1
DATE	09-11-08
SCALE	1"=600'
DRAWN BY	KH
CHECKED BY	JA
SHEET NO.	1 of 3