



BRIAR CHAPEL

STREAM BUFFERS

■ 100' PERENNIAL BUFFER	135.52 AC
■ 50' INTERMITTENT BUFFER	76.52 AC
■ 50' EPHEMERAL BUFFER	18.37 AC
■ 30' EPHEMERAL BUFFER	6.30 AC
TOTAL	236.71 AC

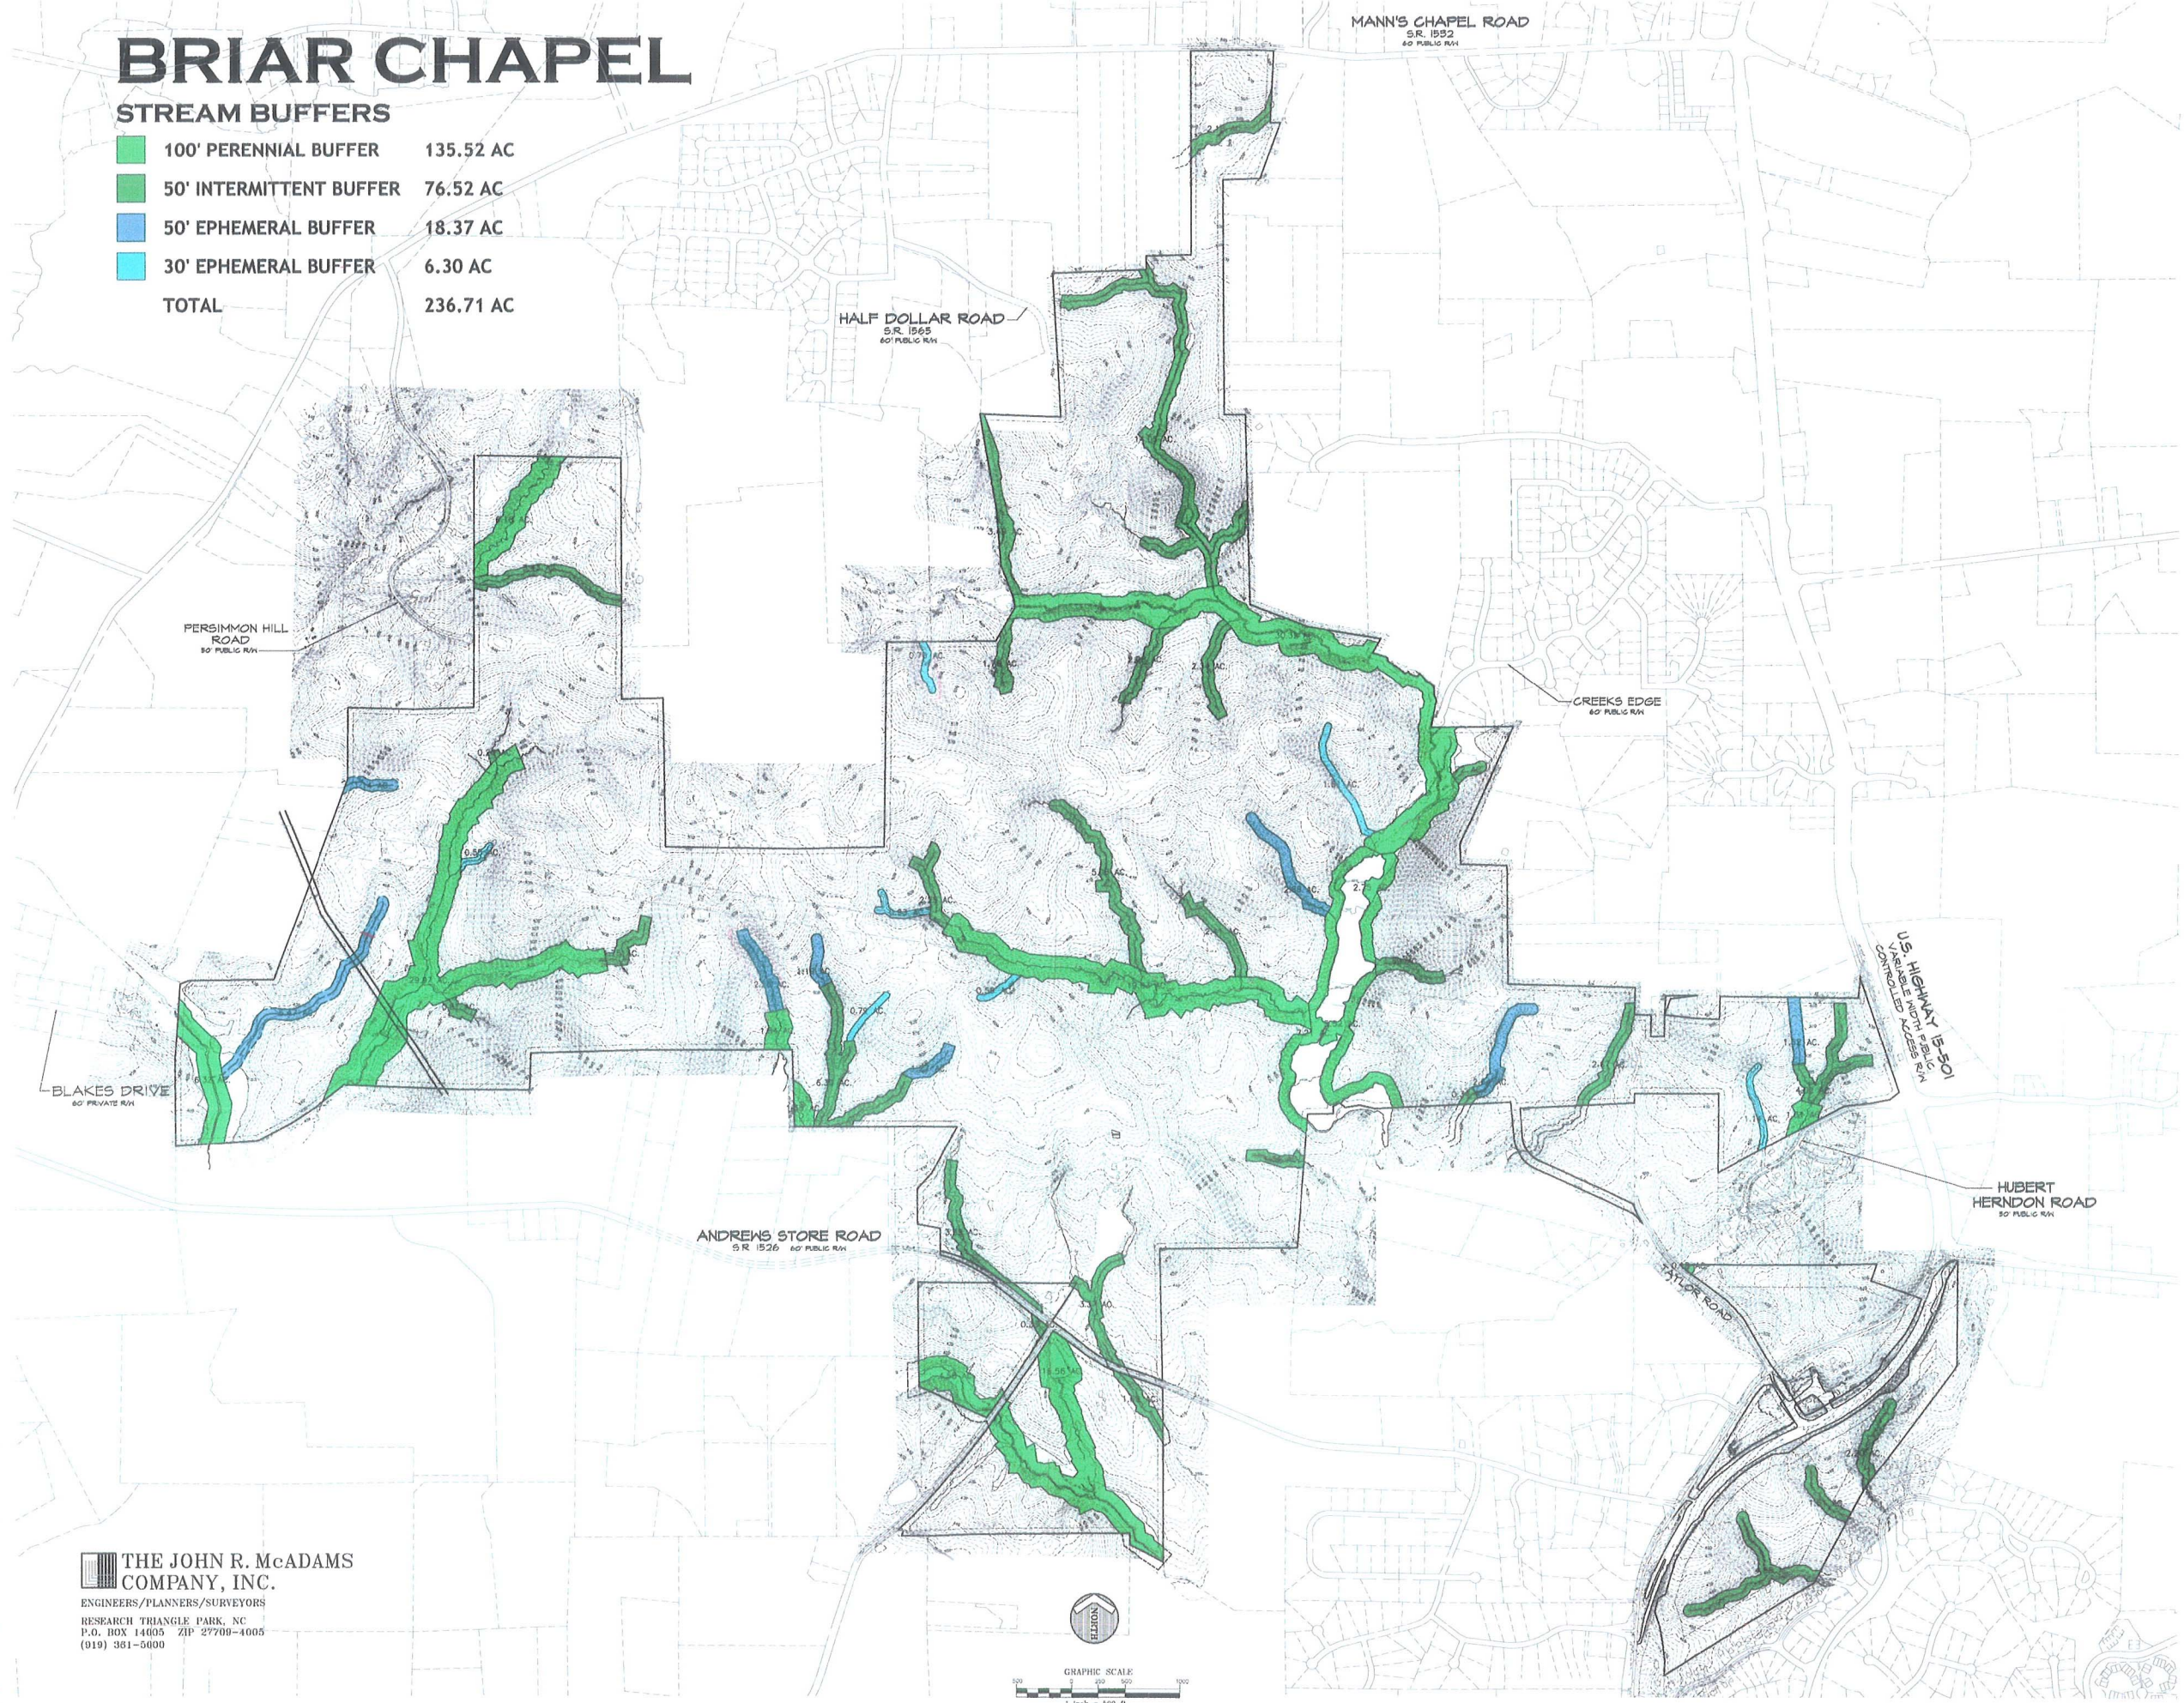


THE JOHN R. McADAMS COMPANY, INC.
 ENGINEERS/PLANNERS/SURVEYORS
 RESEARCH TRIANGLE PARK, NC
 P.O. BOX 14805 ZIP 27709-4005
 (919) 381-5600

