




Agri-Waste Technology, Inc.
5400 Etta Burke Court
Raleigh, NC 27606
Ph: 919-859-0669
Fax: 919-233-1970
www.agriwaste.com


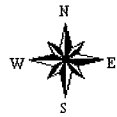


Voller Property
Chatham Co., NC

Legend

- 511 Contour
- Depth to Restrictive Features
 - Arger Refusal
 - 0 - 12 in.
 - 12 - 18 in.
 - 18 - 24 in.
 - 24 - 36 in.
- Health Department Borings
 - 0 - 12 in.
 - 12 - 18 in.
 - 18 - 24 in.
 - 24 - 36 in.
- Fill Area
- ▨ Prou. Seepage Area
- ▣ Parcel
- ~ Surface Waters

Drawn By:
Enrique Cachafeiro
Revised By:
Jeff Vaughan
Date:
02/27/2006

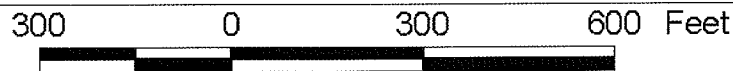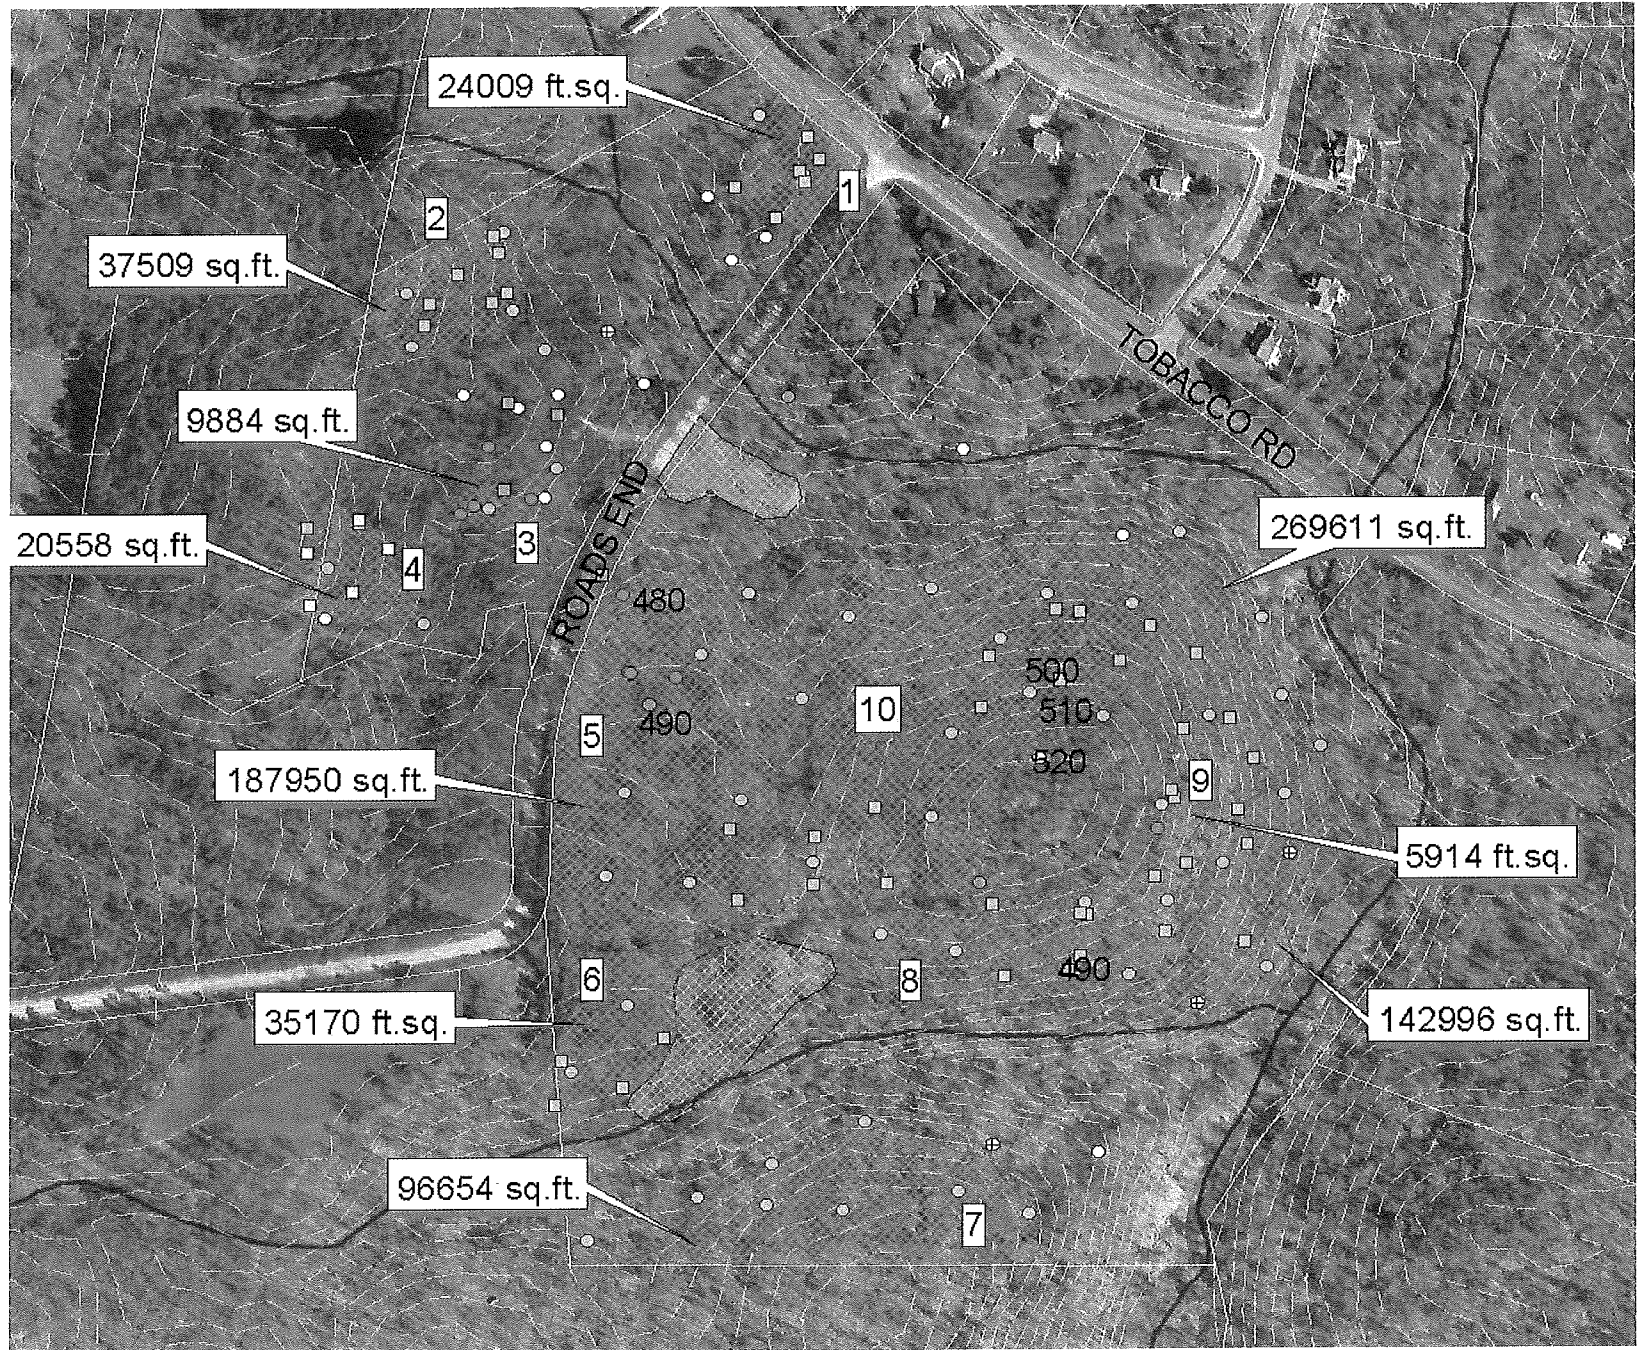

Scale: 1:3600
1 inch = 300 feet