
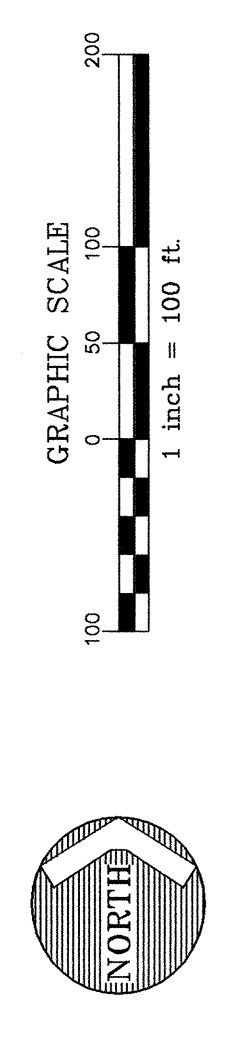
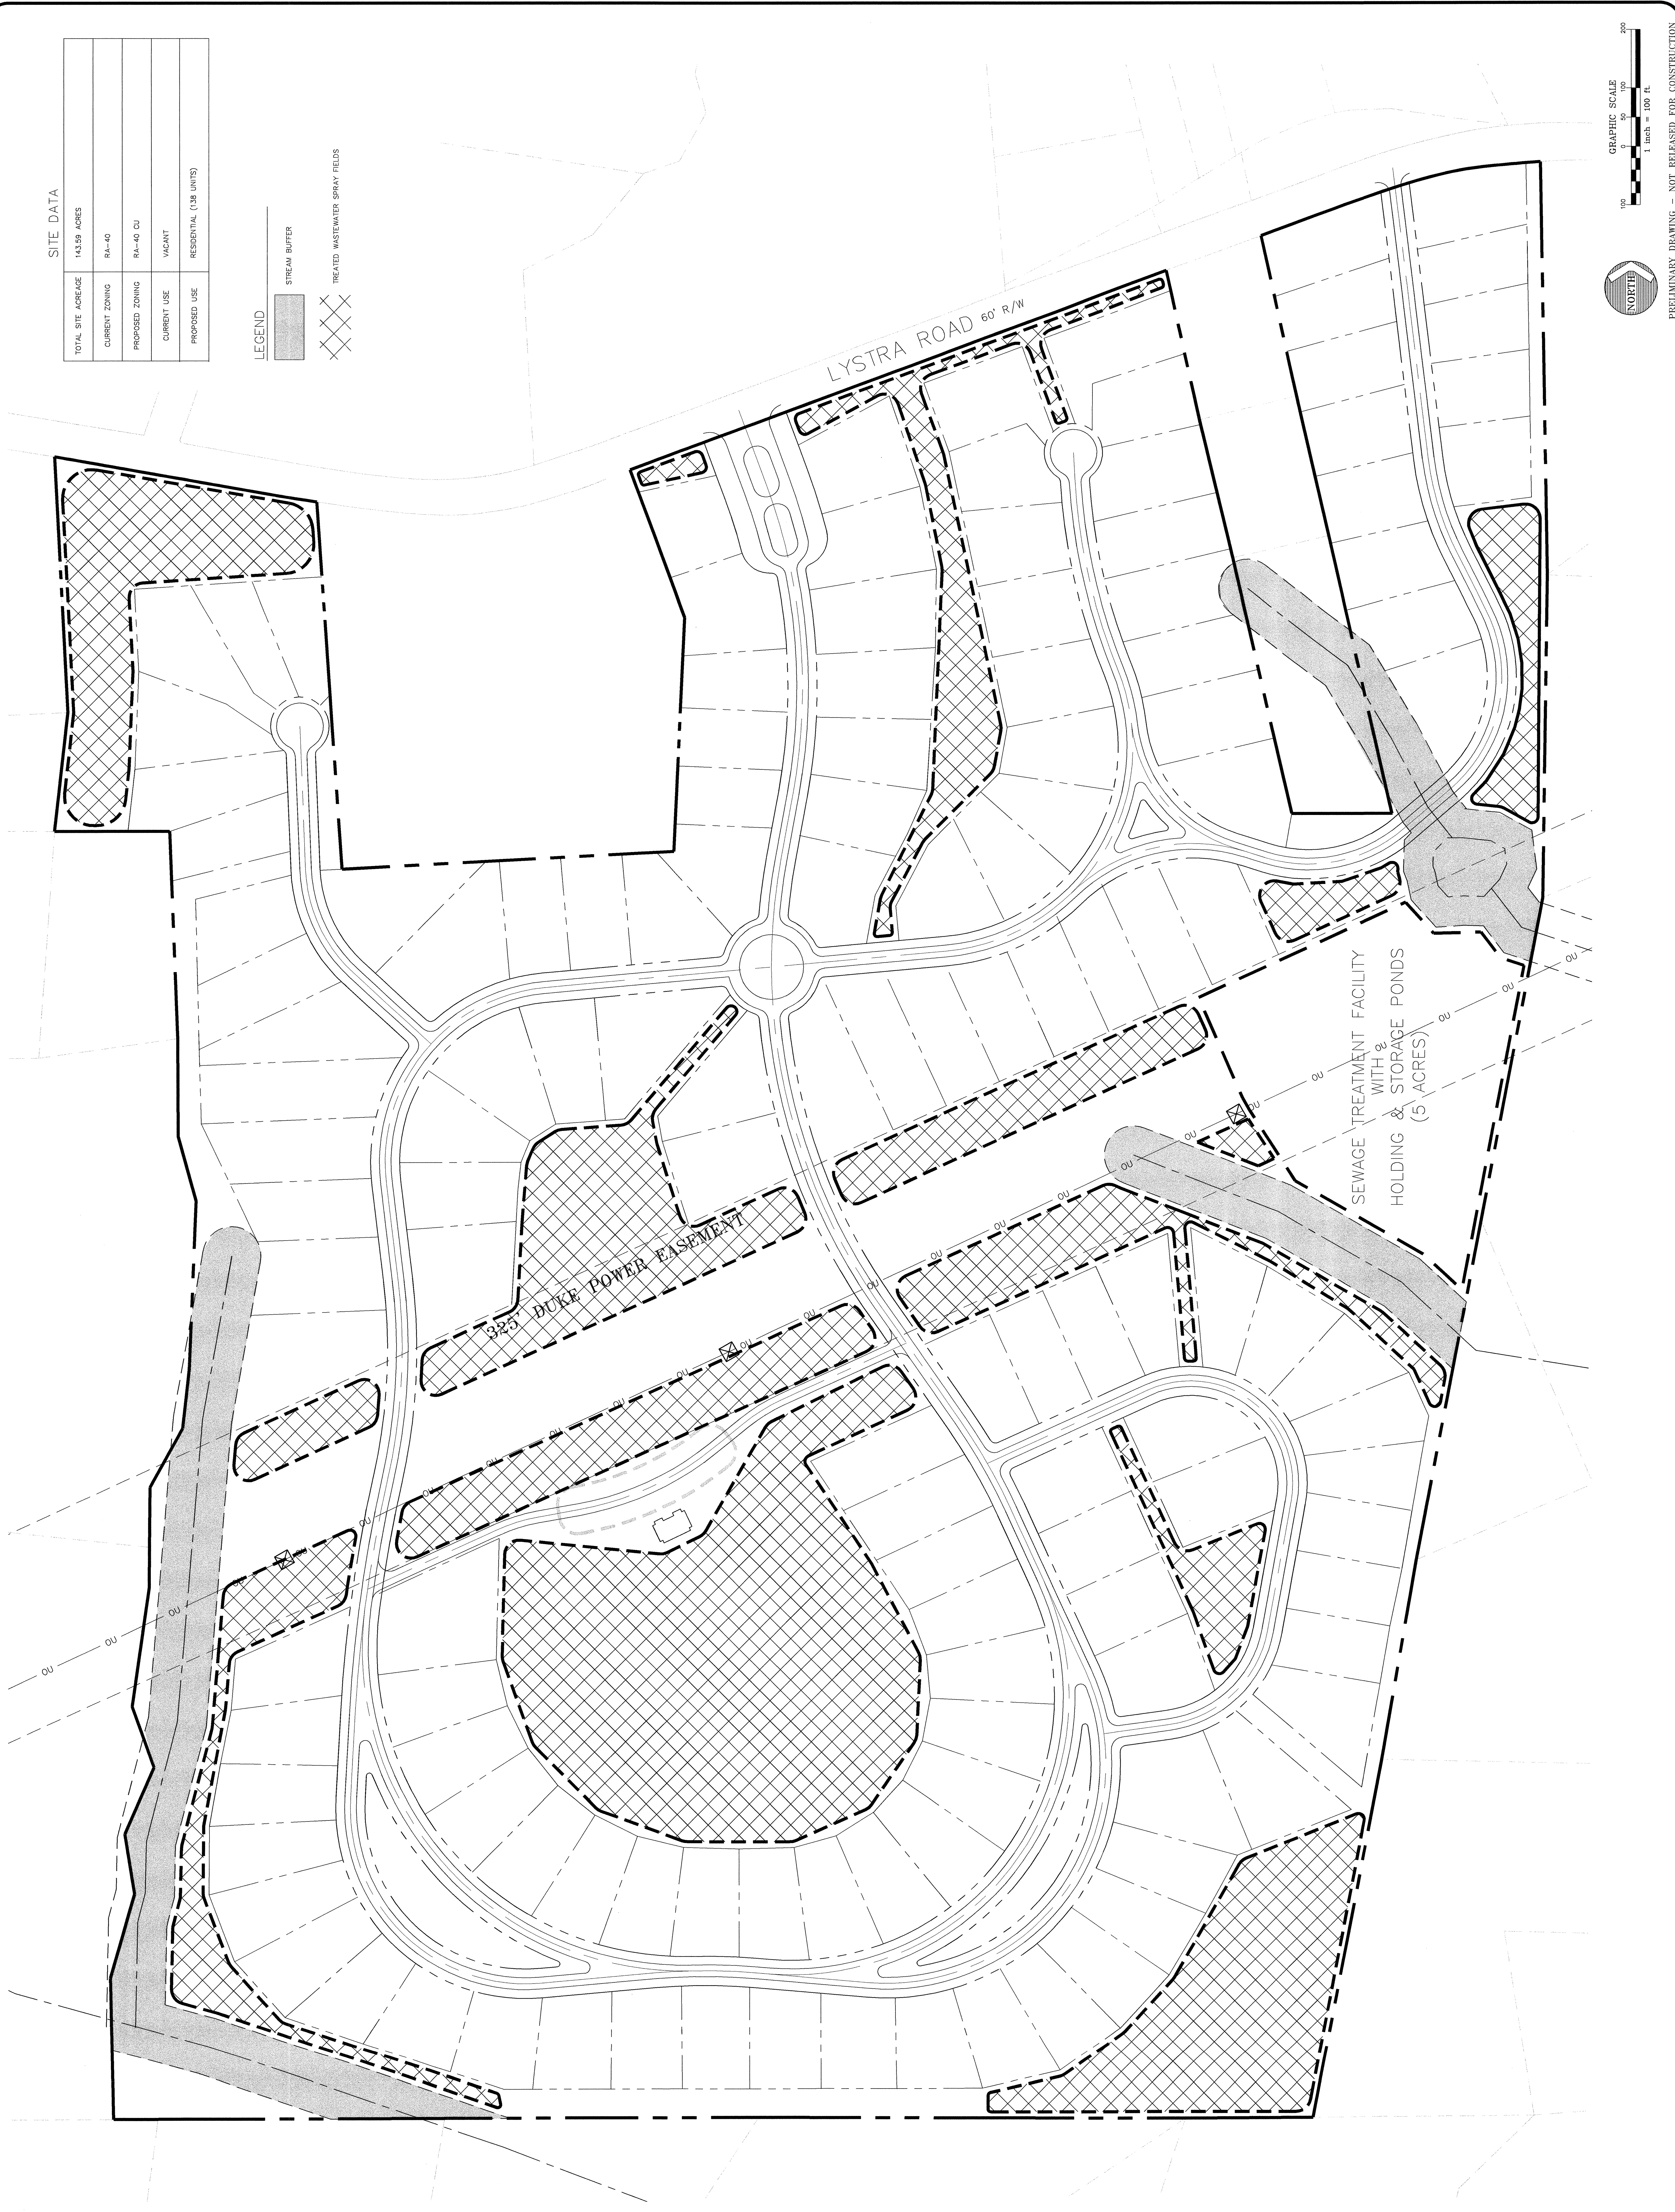


SITE DATA

TOTAL SITE ACREAGE	143.99 ACRES
CURRENT ZONING	RA-40
PROPOSED ZONING	RA-40 CU
CURRENT USE	VACANT
PROPOSED USE	RESIDENTIAL (138 UNITS)

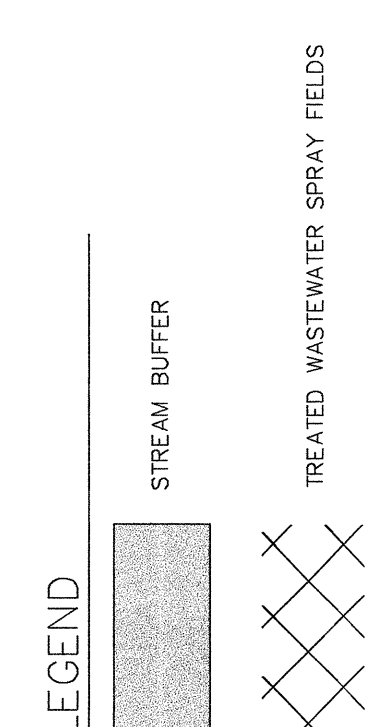

PRELIMINARY DRAWING - NOT RELEASED FOR CONSTRUCTION