


Limit of 100 Year
Flood Plain Per FEMA
Panel 37109734 00J
Dated July 13, 2005

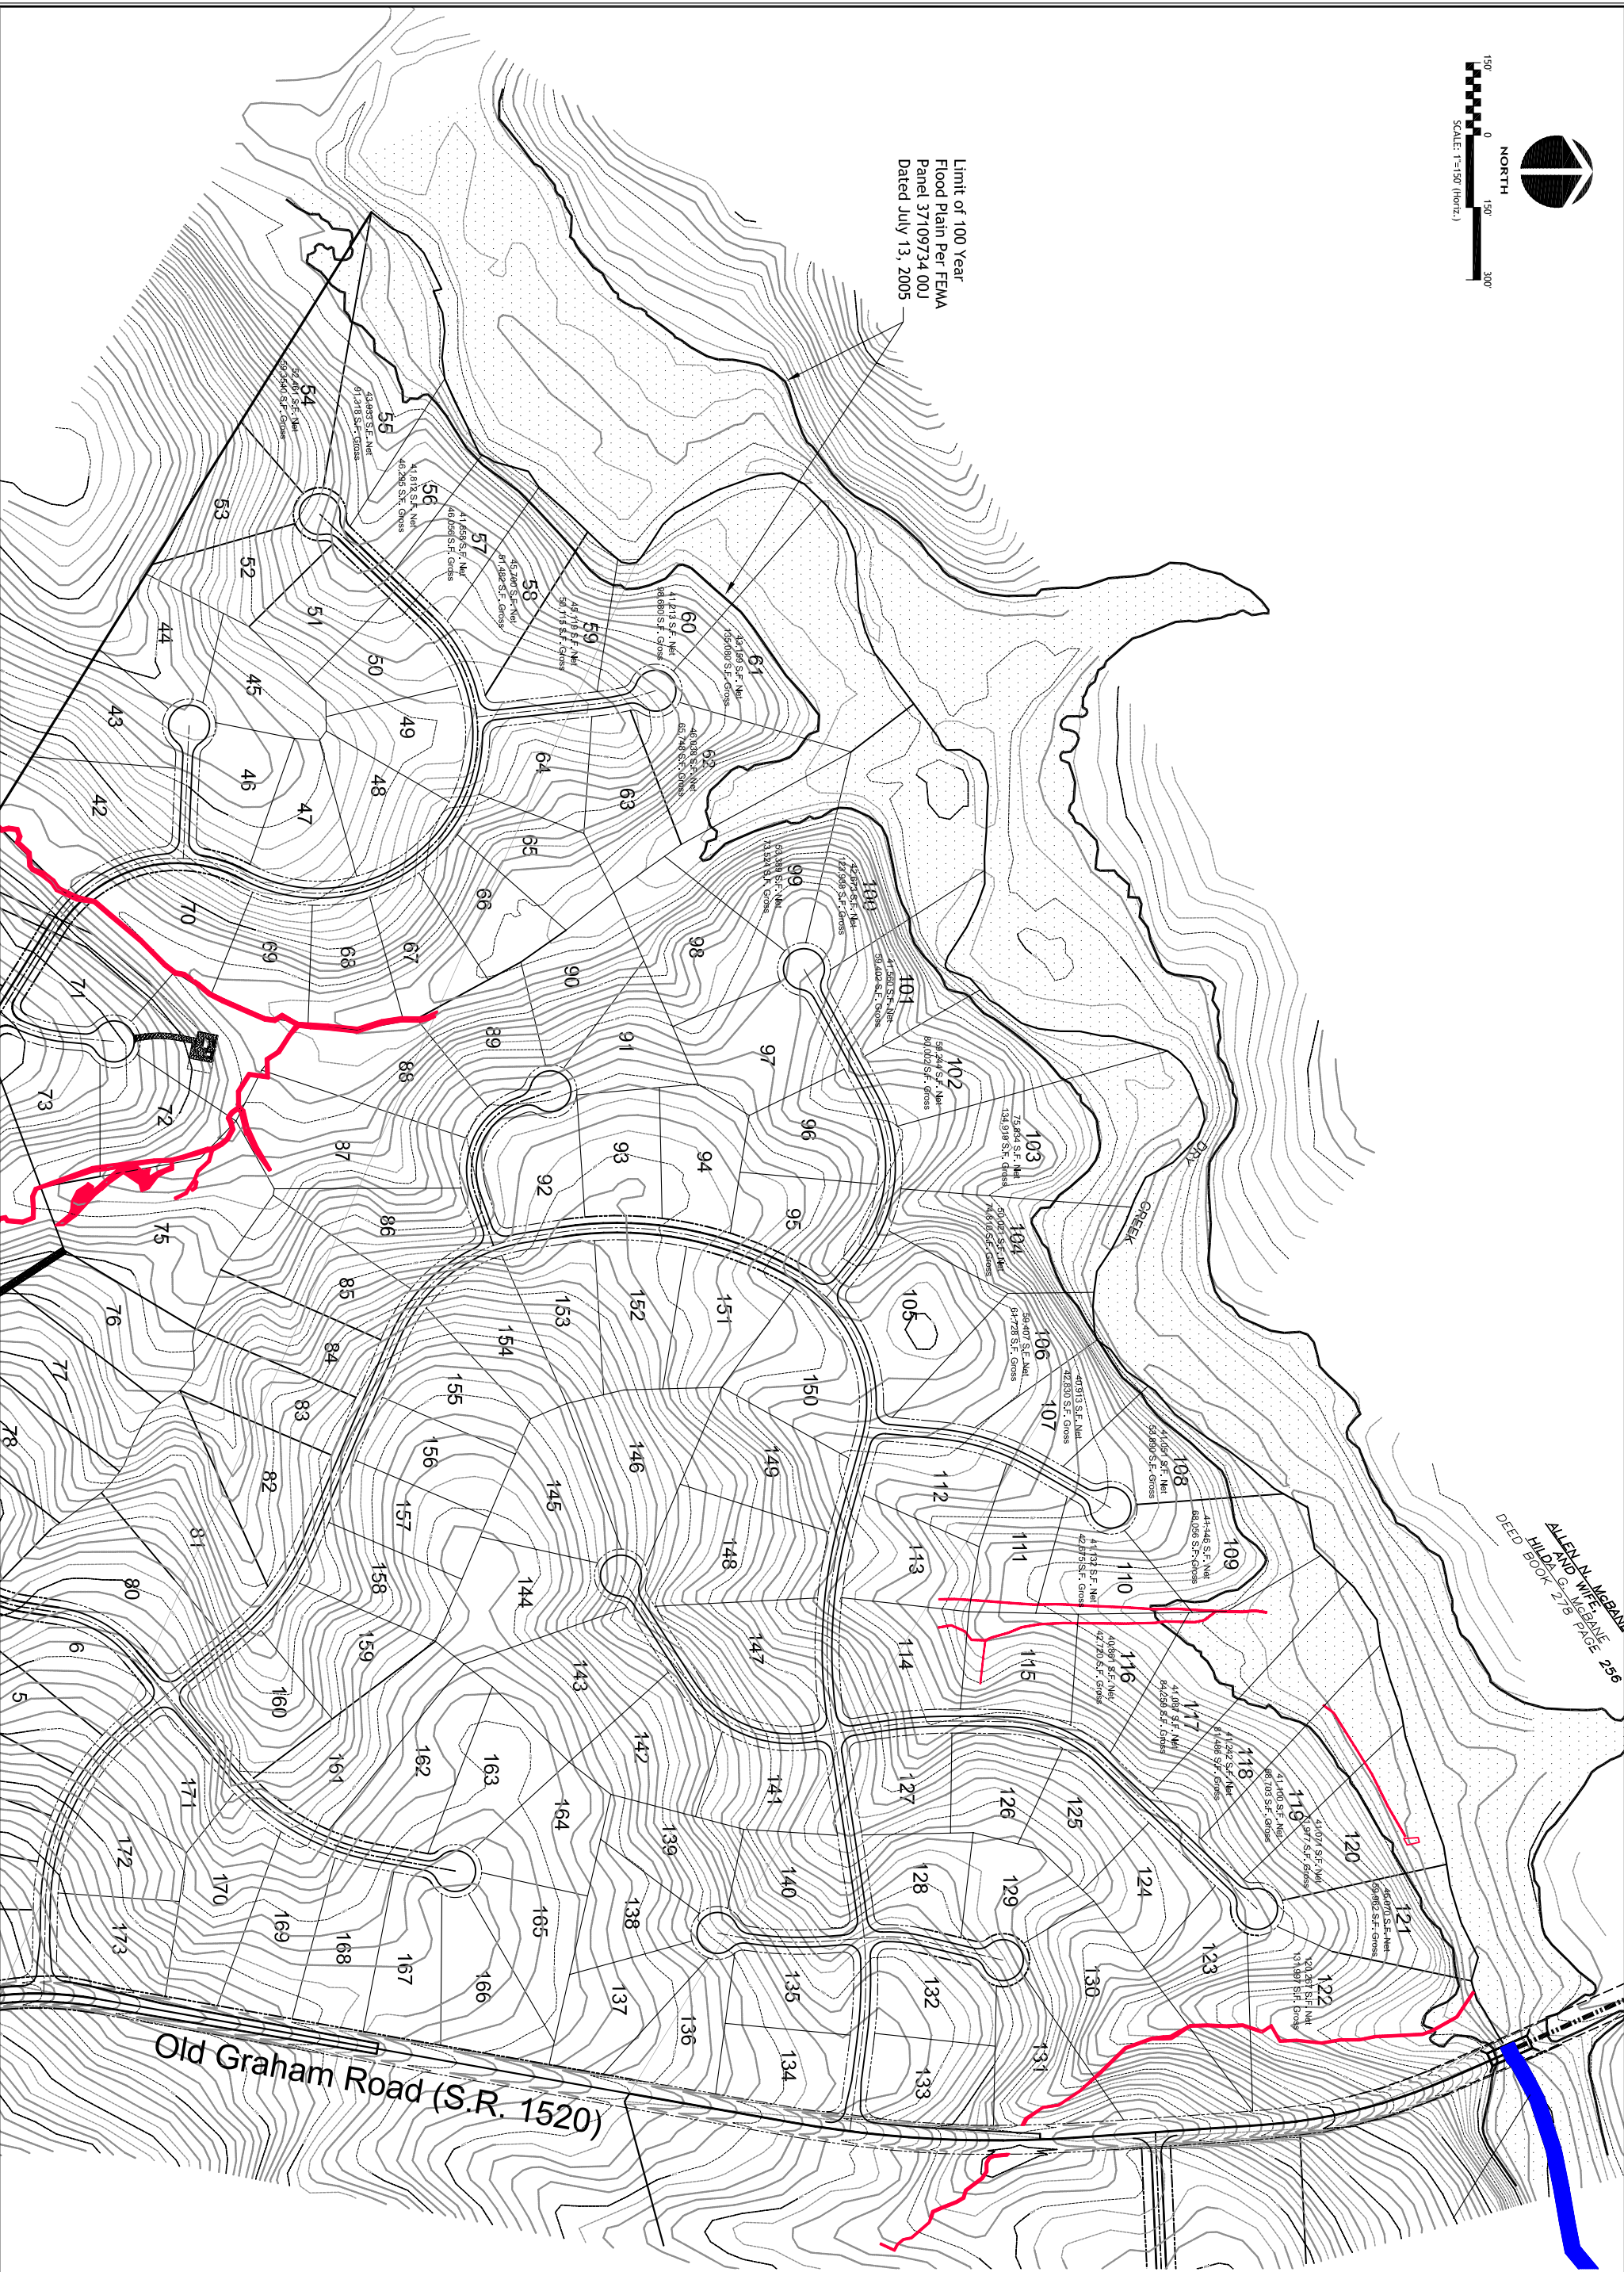

ALLEN N. MEBANE
HILDA G. MEBANE
DEED BOOK 276 PAGE 256

Old Graham Road (S.R. 1520)

Darden Development, LLC
Woodlands
Preliminary Plan
Lots Along Dry Creek
Chatham County, NC



CE Group, inc.
LAND PLANNING
CIVIL ENGINEERING
CONSTRUCTION MANAGEMENT
11000 Regency Parkway, Suite 410, Cary, N.C. 27511
Voice (919) 367-6750 Fax (919) 367-6751

NO.	REVISIONS	DATE

Date:	July, 2006
Scale:	1"=150'
Drawn:	TFW
Checked:	MVZ
Project No.:	120-06
Computer Draw Name:	dry creek boundary
Sheet No.:	1
Of	—