

# FEARRINGTON A COUNTRY VILLAGE

THE VILLAGE OF FEARRINGTON  
PLANNED UNIT DEVELOPMENT PLAN

WILLIAMS TOWNSHIP  

PLANNED UNIT DEVELOPMENT  

SEARS DESIGN GROUP, P.A.  
LANDSCAPE ARCHITECTS  



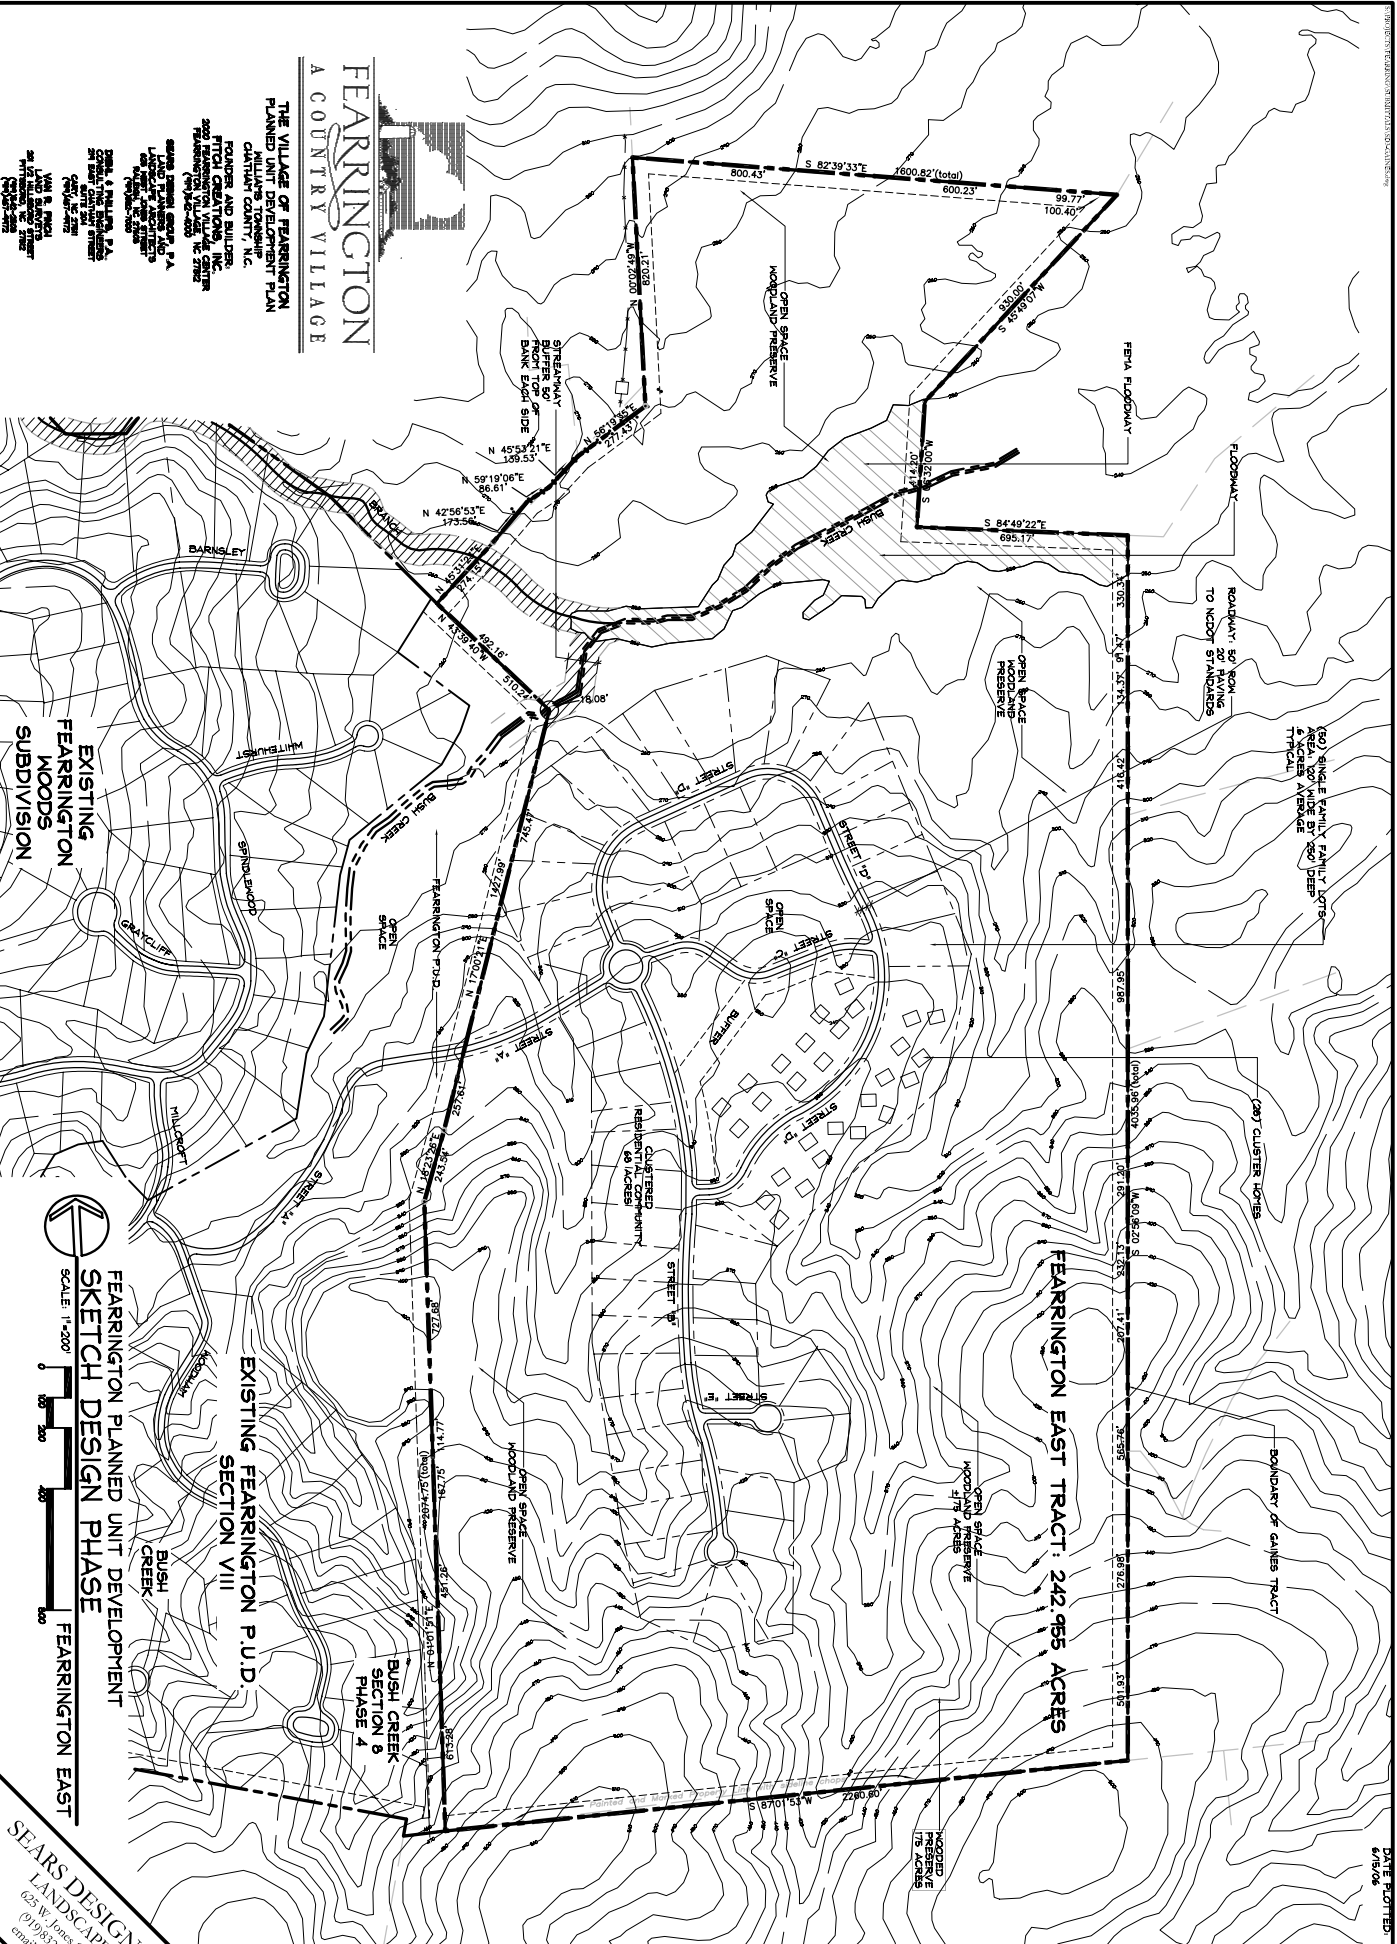

FEARRINGTON PLANNED UNIT DEVELOPMENT  
SKETCH DESIGN PHASE



FEARRINGTON EAST

## FEARRINGTON PLANNED UNIT DEVELOPMENT

WILLIAMS TOWNSHIP  
PITTSBORO, NORTH CAROLINA 27312



Project: DCLS  
Coord: [blank]  
Revisions: [blank]

SEARS DESIGN GROUP, P.A.  
LANDSCAPE ARCHITECTS  
Sheet No. **SD3**  
OF 3