
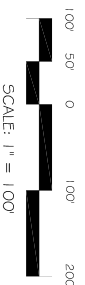


VICINITY MAP
NOT TO SCALE

SITE BENCHMARK IS A STASS
DISK IN TRAFFIC ISLAND
ELEVATION = 645.18

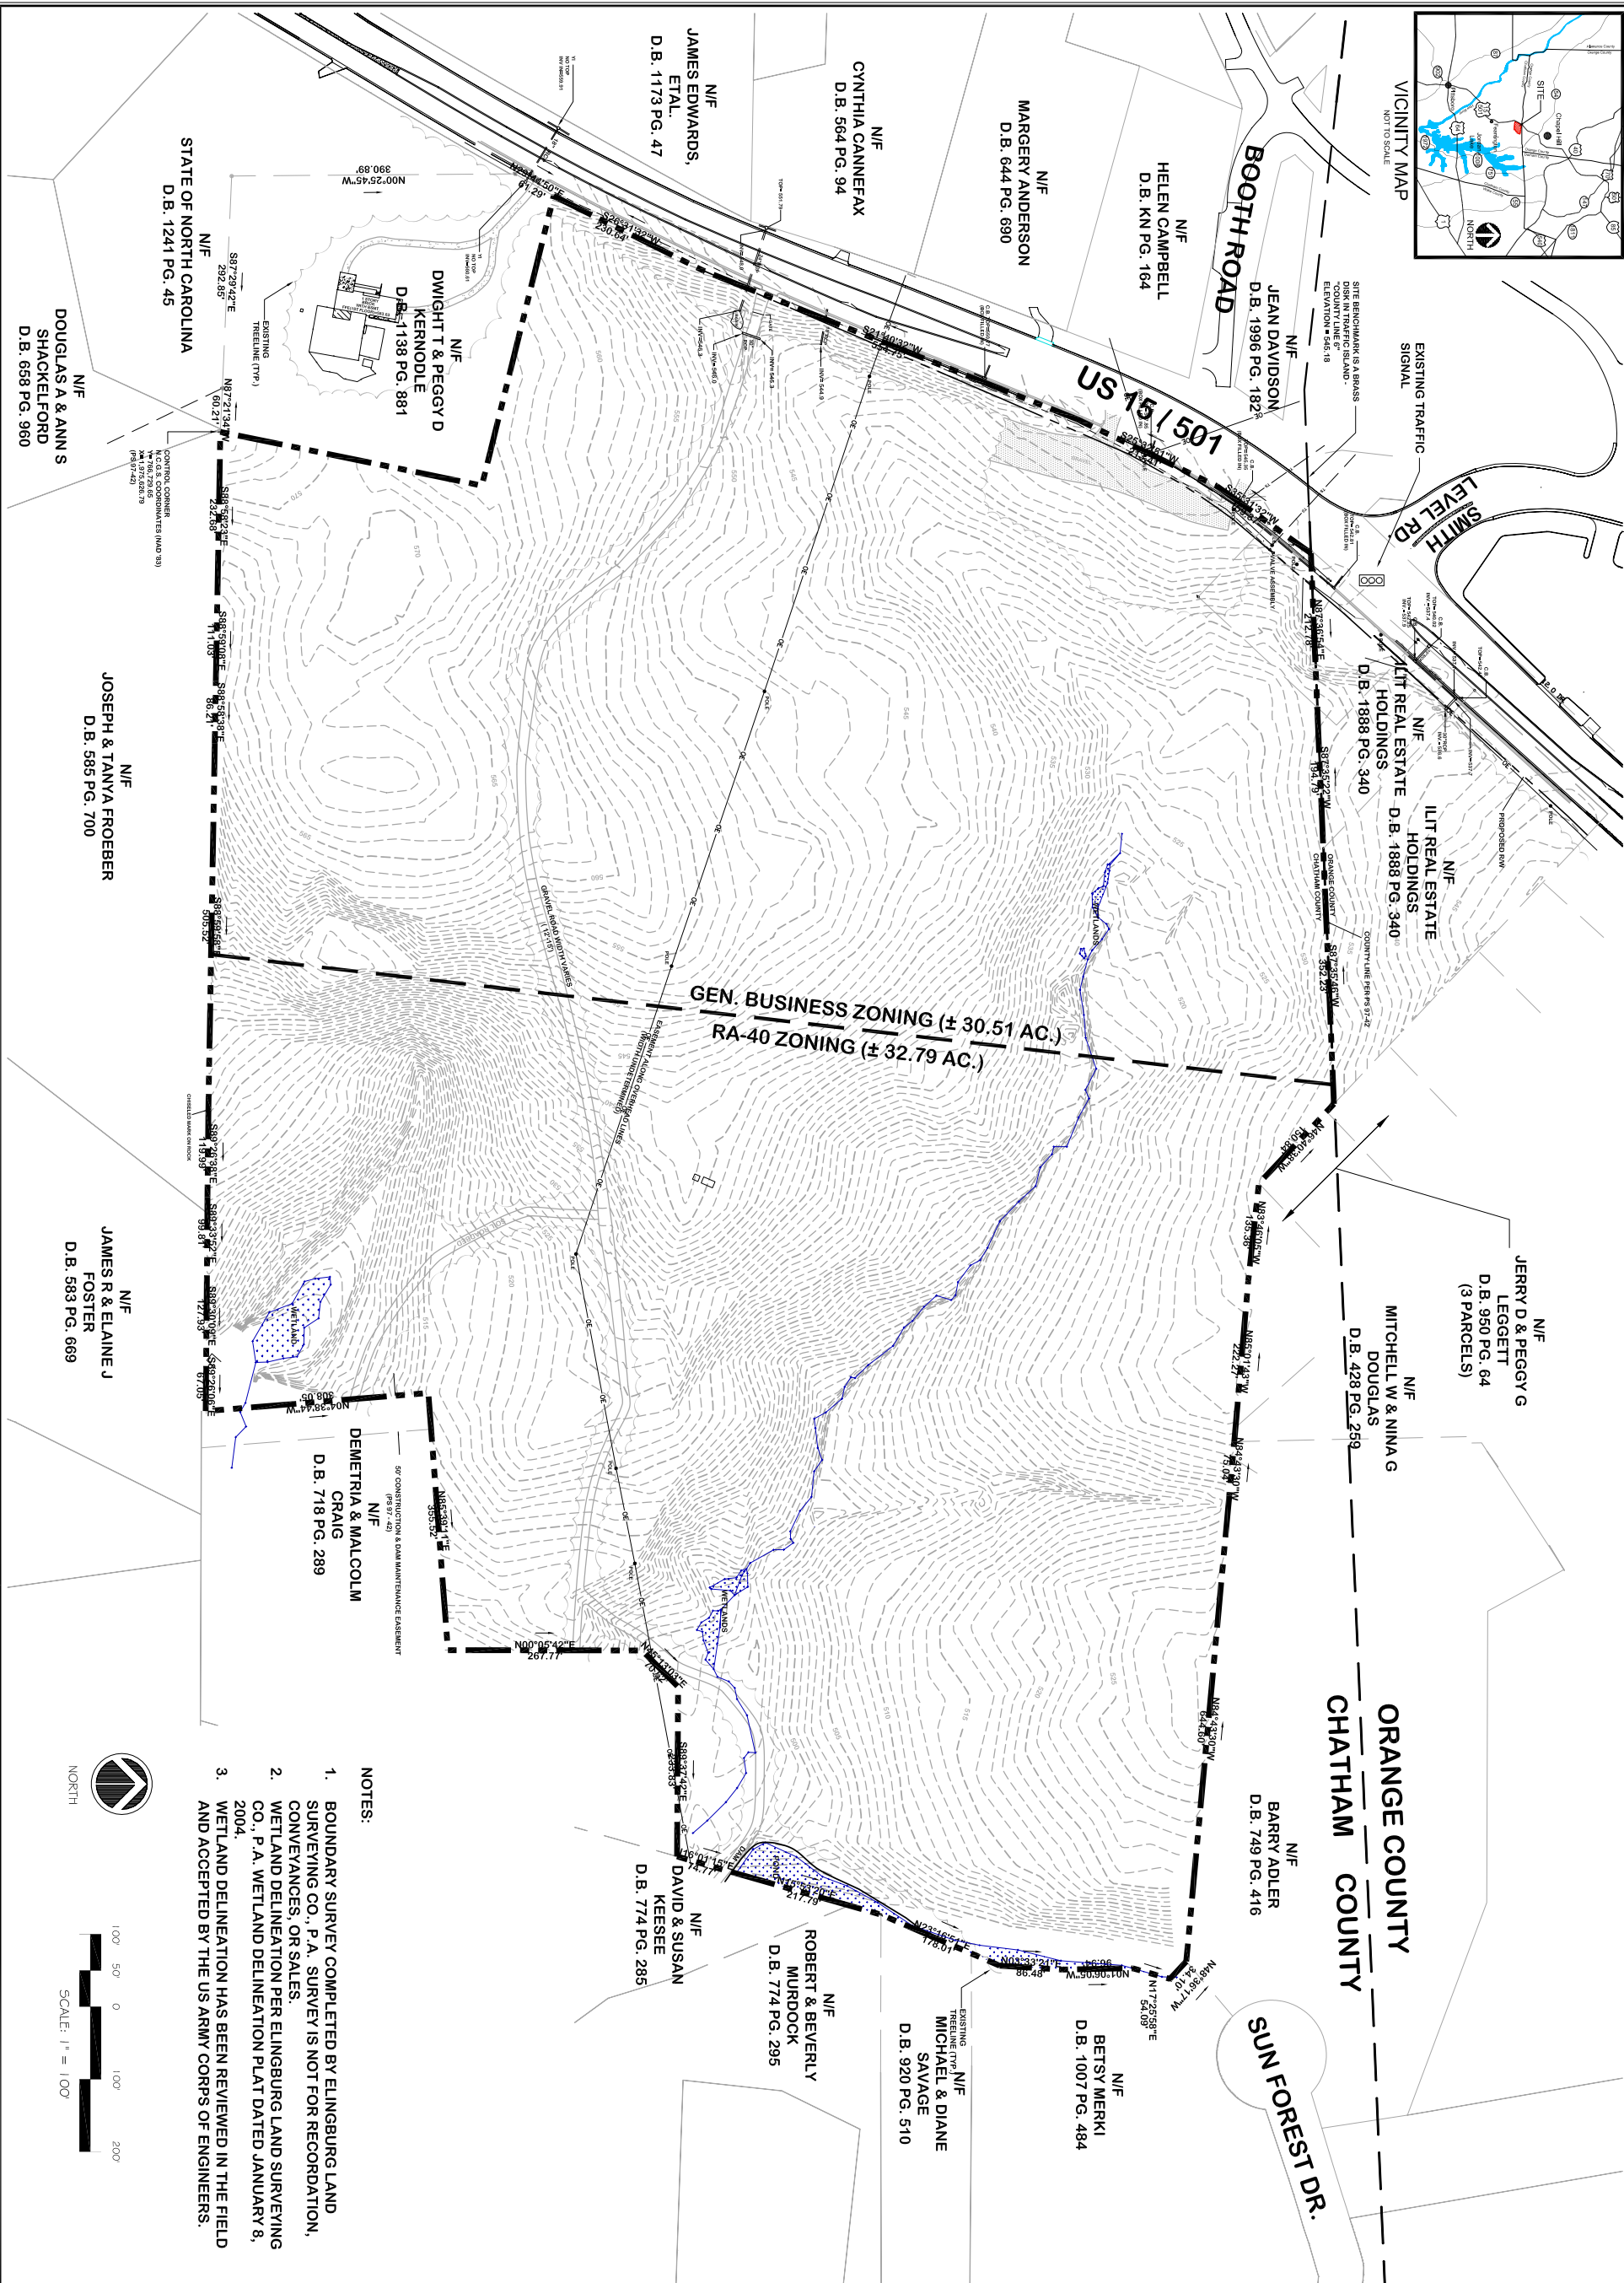


- NOTES:
1. BOUNDARY SURVEY COMPLETED BY ELINGBURG LAND SURVEYING CO., P.A. SURVEY IS NOT FOR RECORDATION, CONVEYANCES, OR SALES.
 2. WETLAND DELINEATION PER ELINGBURG LAND SURVEYING CO., P.A. WETLAND DELINEATION PLAT DATED JANUARY 8, 2004.
 3. WETLAND DELINEATION HAS BEEN REVIEWED IN THE FIELD AND ACCEPTED BY THE US ARMY CORPS OF ENGINEERS.

Sheet No.:	6
Of 6	

Date:	AUGUST 21, 2006
Scale:	1" = 100'
Drafter:	JWV
Checker:	MPA
Project No.:	100-05
Computer Draw Name:	100-05_Misc_Plan

COUNTY LINE PLAZA
HIGHWAY 15-501
EXISTING CONDITIONS
CHATHAM COUNTY, NC

 

CE Group, inc.
LAND PLANNING
CIVIL ENGINEERING
CONSTRUCTION MANAGEMENT
11000 Regency Parkway, Suite 410, Cary, N.C. 27511
Voice (919) 367-8790 Fax (919) 367-8791

EXISTING ZONING DISTRICT PER CHATHAM COUNTY		08/30/06
NO.	REVISIONS	DATE