

VICINITY MAP
NOT TO SCALE

DEVELOPER:

CRESCENT RESOURCES, LLC
8450 Falls of Neuse Road, Suite 102
Raleigh, NC 27615

CONSULTANTS:

Attorney: Bradshaw & Robinson, LLP
Land Planner/Civil Engineer: CE Group, Inc.
Ecologist/Soils Evaluation: Soil & Environmental Consultants
Environmental: Audubon International
Land Surveyor: Phillip Post & Associates, Inc.
Traffic Engineer: Ramey Kemp & Associates, Inc.
Wastewater Evaluation: TCW Wastewater
Economic Analysis: Miley Gallo & Associates


ELEVATION BANDING LEGEND

Color	Range Beg.	Range End	Percent	Area
Blue	400.00	410.00	2.1	497868.91
Light Blue	410.00	420.00	9.9	2406713.89
Light Green	420.00	430.00	14.5	3524726.90
Green	430.00	440.00	19.4	4693401.10
Light Yellow	440.00	450.00	19.7	4778369.75
Yellow	450.00	460.00	16.8	4063941.07
Orange	460.00	470.00	12.8	3093910.25
Red-Orange	470.00	480.00	4.9	1177634.31
Red	480.00	490.00	0.0	4815.92

OVERALL SITE DATA


TOTAL SITE AREA: ± 556.59 Acres
RESIDENTIAL LOT AREA: ± 335.57 Acres
(197 RESIDENTIAL LOTS)
STREET RIGHT OF WAY: ± 33.79 Acres
(± 29,200 l.f. - 50' PRIVATE RMW)
TOTAL OPEN SPACE: ± 166.63 Acres
CENTRAL AMENITY AREA: ± 10.30 Acres
FINE LIVING CENTER: ± 10.30 Acres

NOTE: THE FEATURES DESCRIBED AND DEPICTED HEREIN ARE BASED ON CURRENT DEVELOPMENT PLANS. ACTUAL DEVELOPMENT MAY BE SUBJECT TO CHANGE BASED UPON FURTHER COUNTY REVIEW.

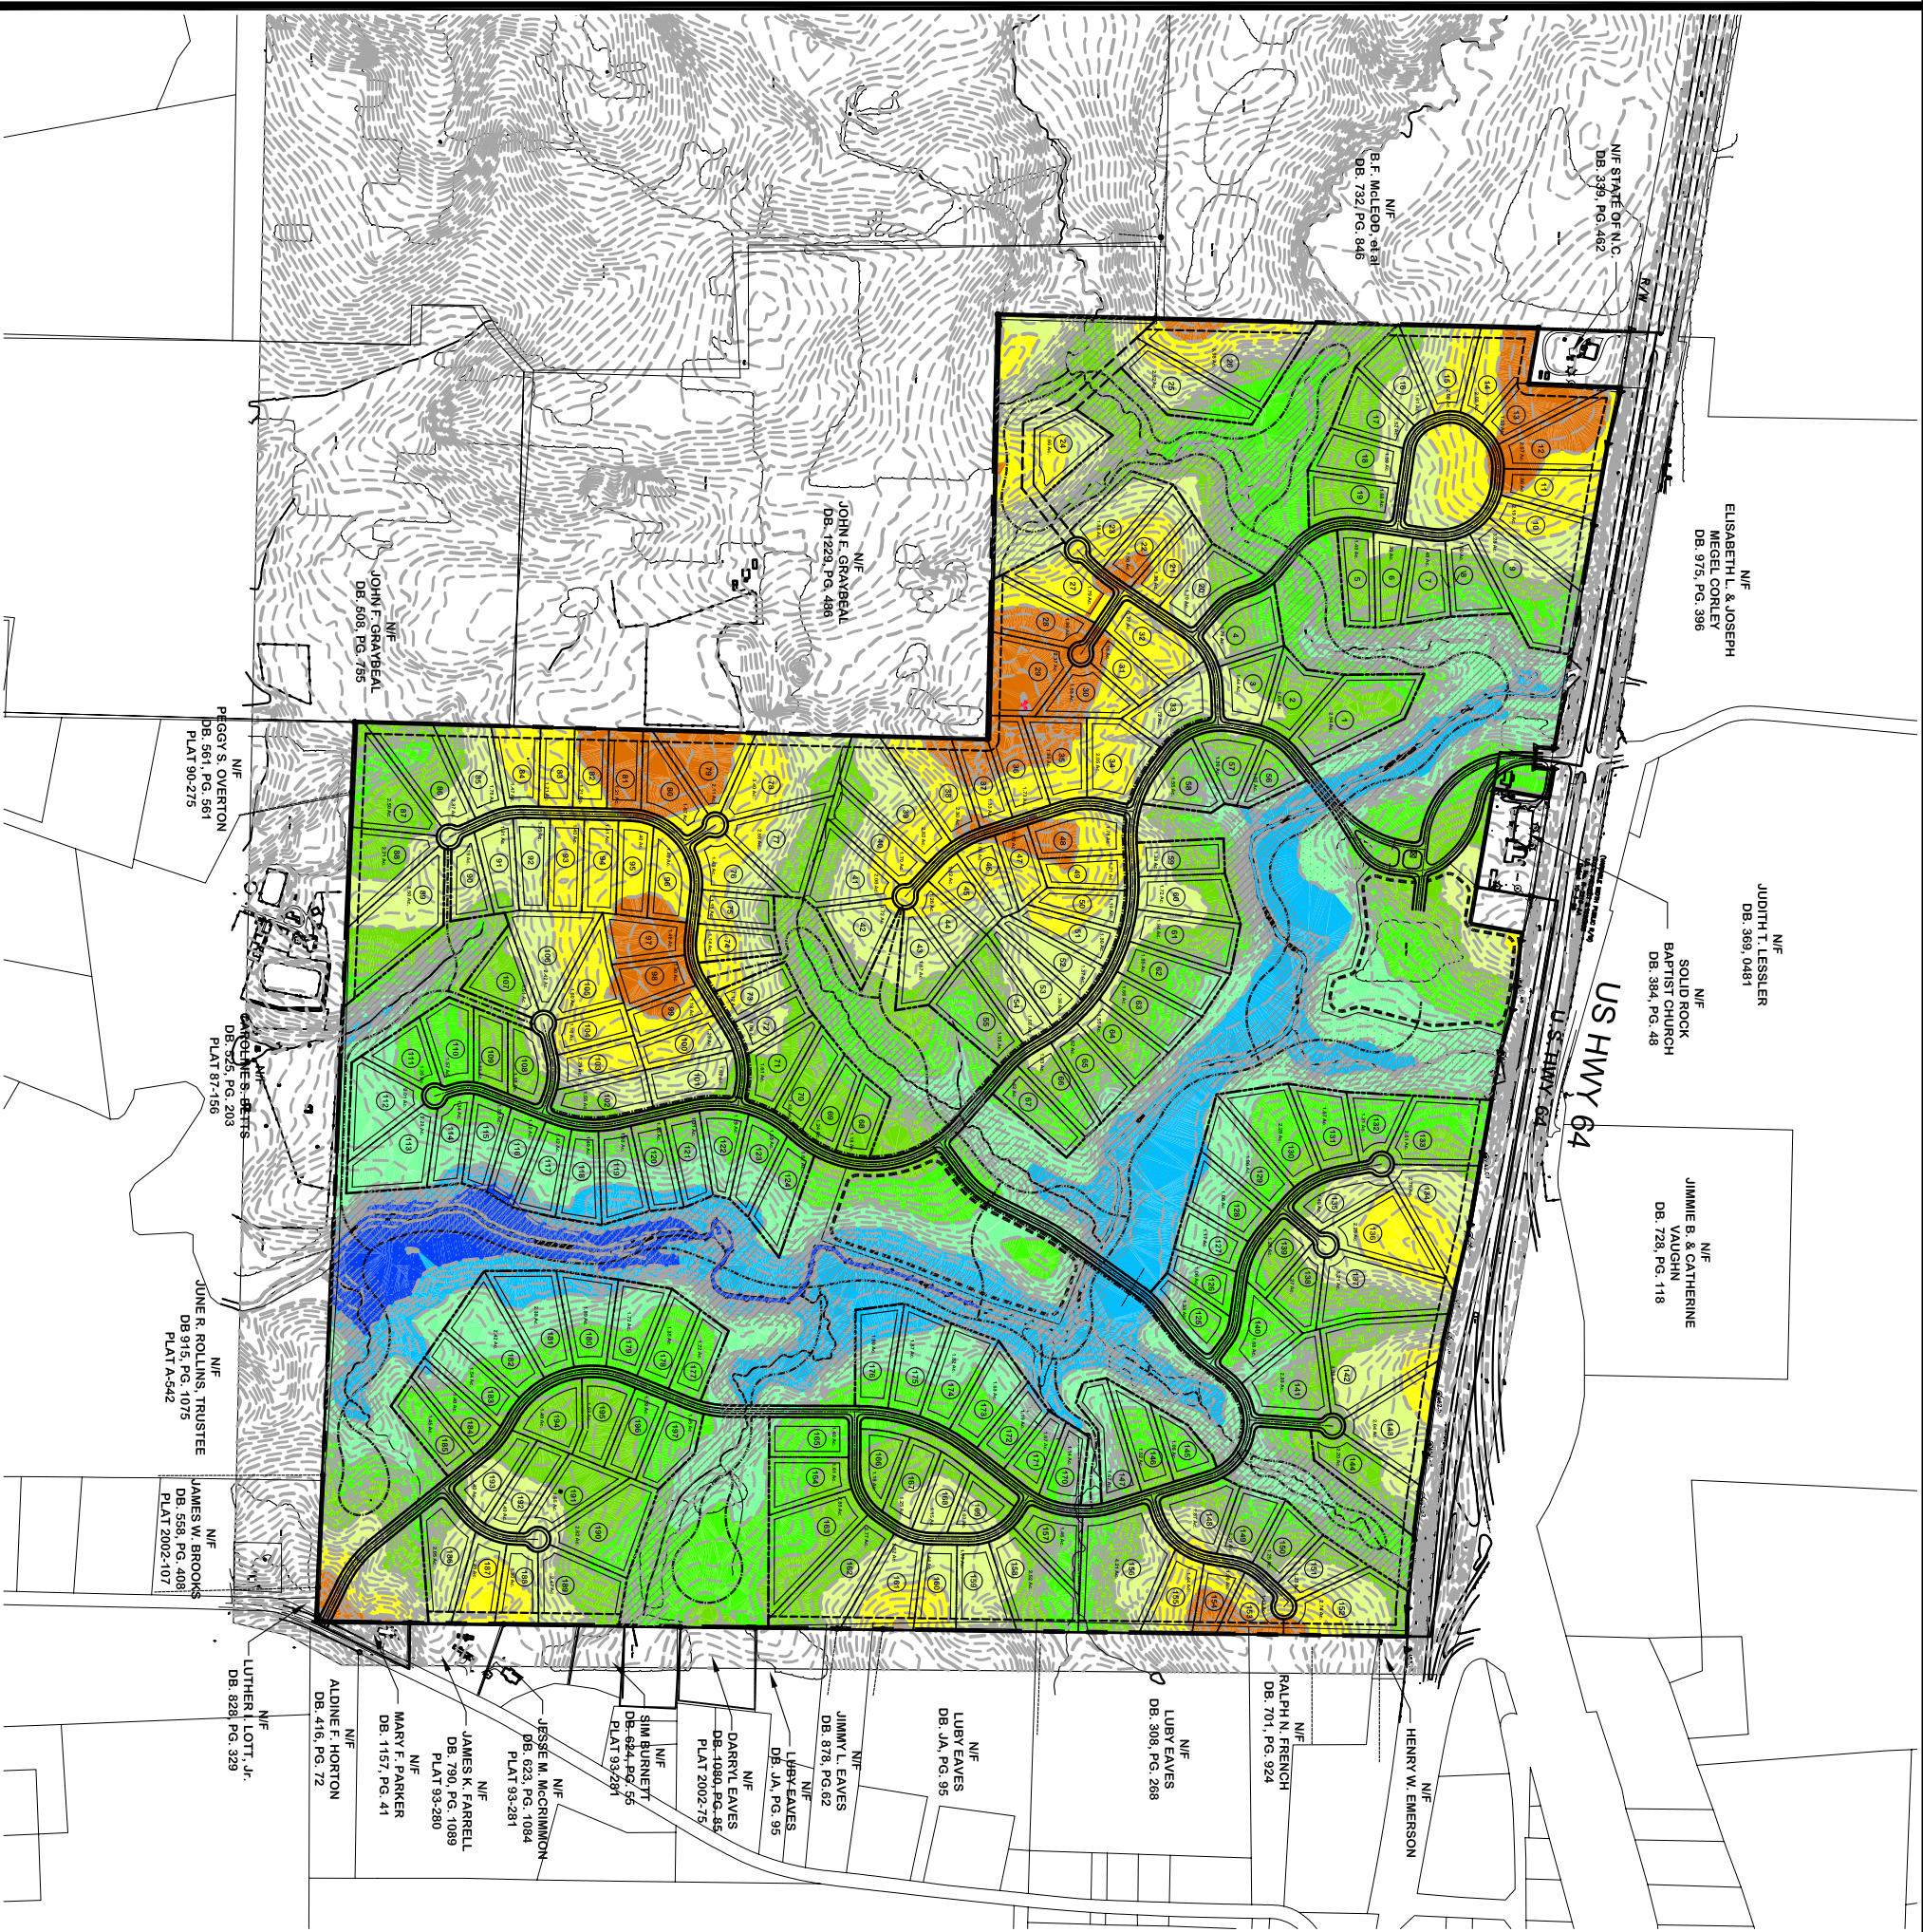


CE Group, inc.
LAND PLANNING
CIVIL ENGINEERING
CONSTRUCTION MANAGEMENT
11000 Regency Parkway, Suite 410, Cary, N.C. 27511
Voice (919) 367-8790 Fax (919) 367-8791

BELMEADE
PLANNED RESIDENTIAL COMMUNITY
Pittsboro, North Carolina
ELEVATION BANDING PLAN

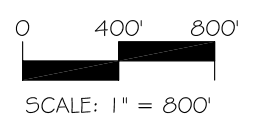

Date: August 14, 2006

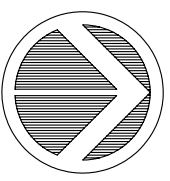

NORTH

EXHIBIT
MAP