

VICINITY MAP
NOT TO SCALE


DEVELOPER:

CRESCENT RESOURCES, LLC
8450 Falls of Neuse Road, Suite 102
Raleigh, NC 27615

CONSULTANTS:

Attorney	Bradshaw & Robinson, LLP
Land Planner/Civil Engineer:	CE Group, Inc.
Ecologist/Soils Evaluation	Soil & Environmental Consultants
Environmental	Audubon International
Land Surveyor	Phillip Post & Associates, Inc.
Traffic Engineer	Ramey Kemp & Associates, Inc.
Wastewater Evaluation	TCW Wastewater
Economic Analysis	Miley Gallo & Associates


LEGEND

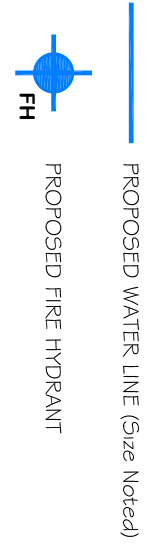

OVERALL SITE DATA

TOTAL SITE AREA:	± 556.59 Acres
RESIDENTIAL LOT AREA: (197 RESIDENTIAL LOTS)	± 335.57 Acres
STREET RIGHT OF WAY: (± 29,200 I.F. - 50' PRIVATE RM)	± 33.79 Acres
TOTAL OPEN SPACE:	± 166.63 Acres
CENTRAL AMENITY AREA:	± 10.30 Acres
FINE LIVING CENTER:	± 10.30 Acres


NOTE: THE FEATURES DESCRIBED AND DEPICTED HEREIN ARE BASED ON CURRENT DEVELOPMENT PLANS. ACTUAL DEVELOPMENT MAY BE SUBJECT TO CHANGE BASED UPON FURTHER COUNTY REVIEW.

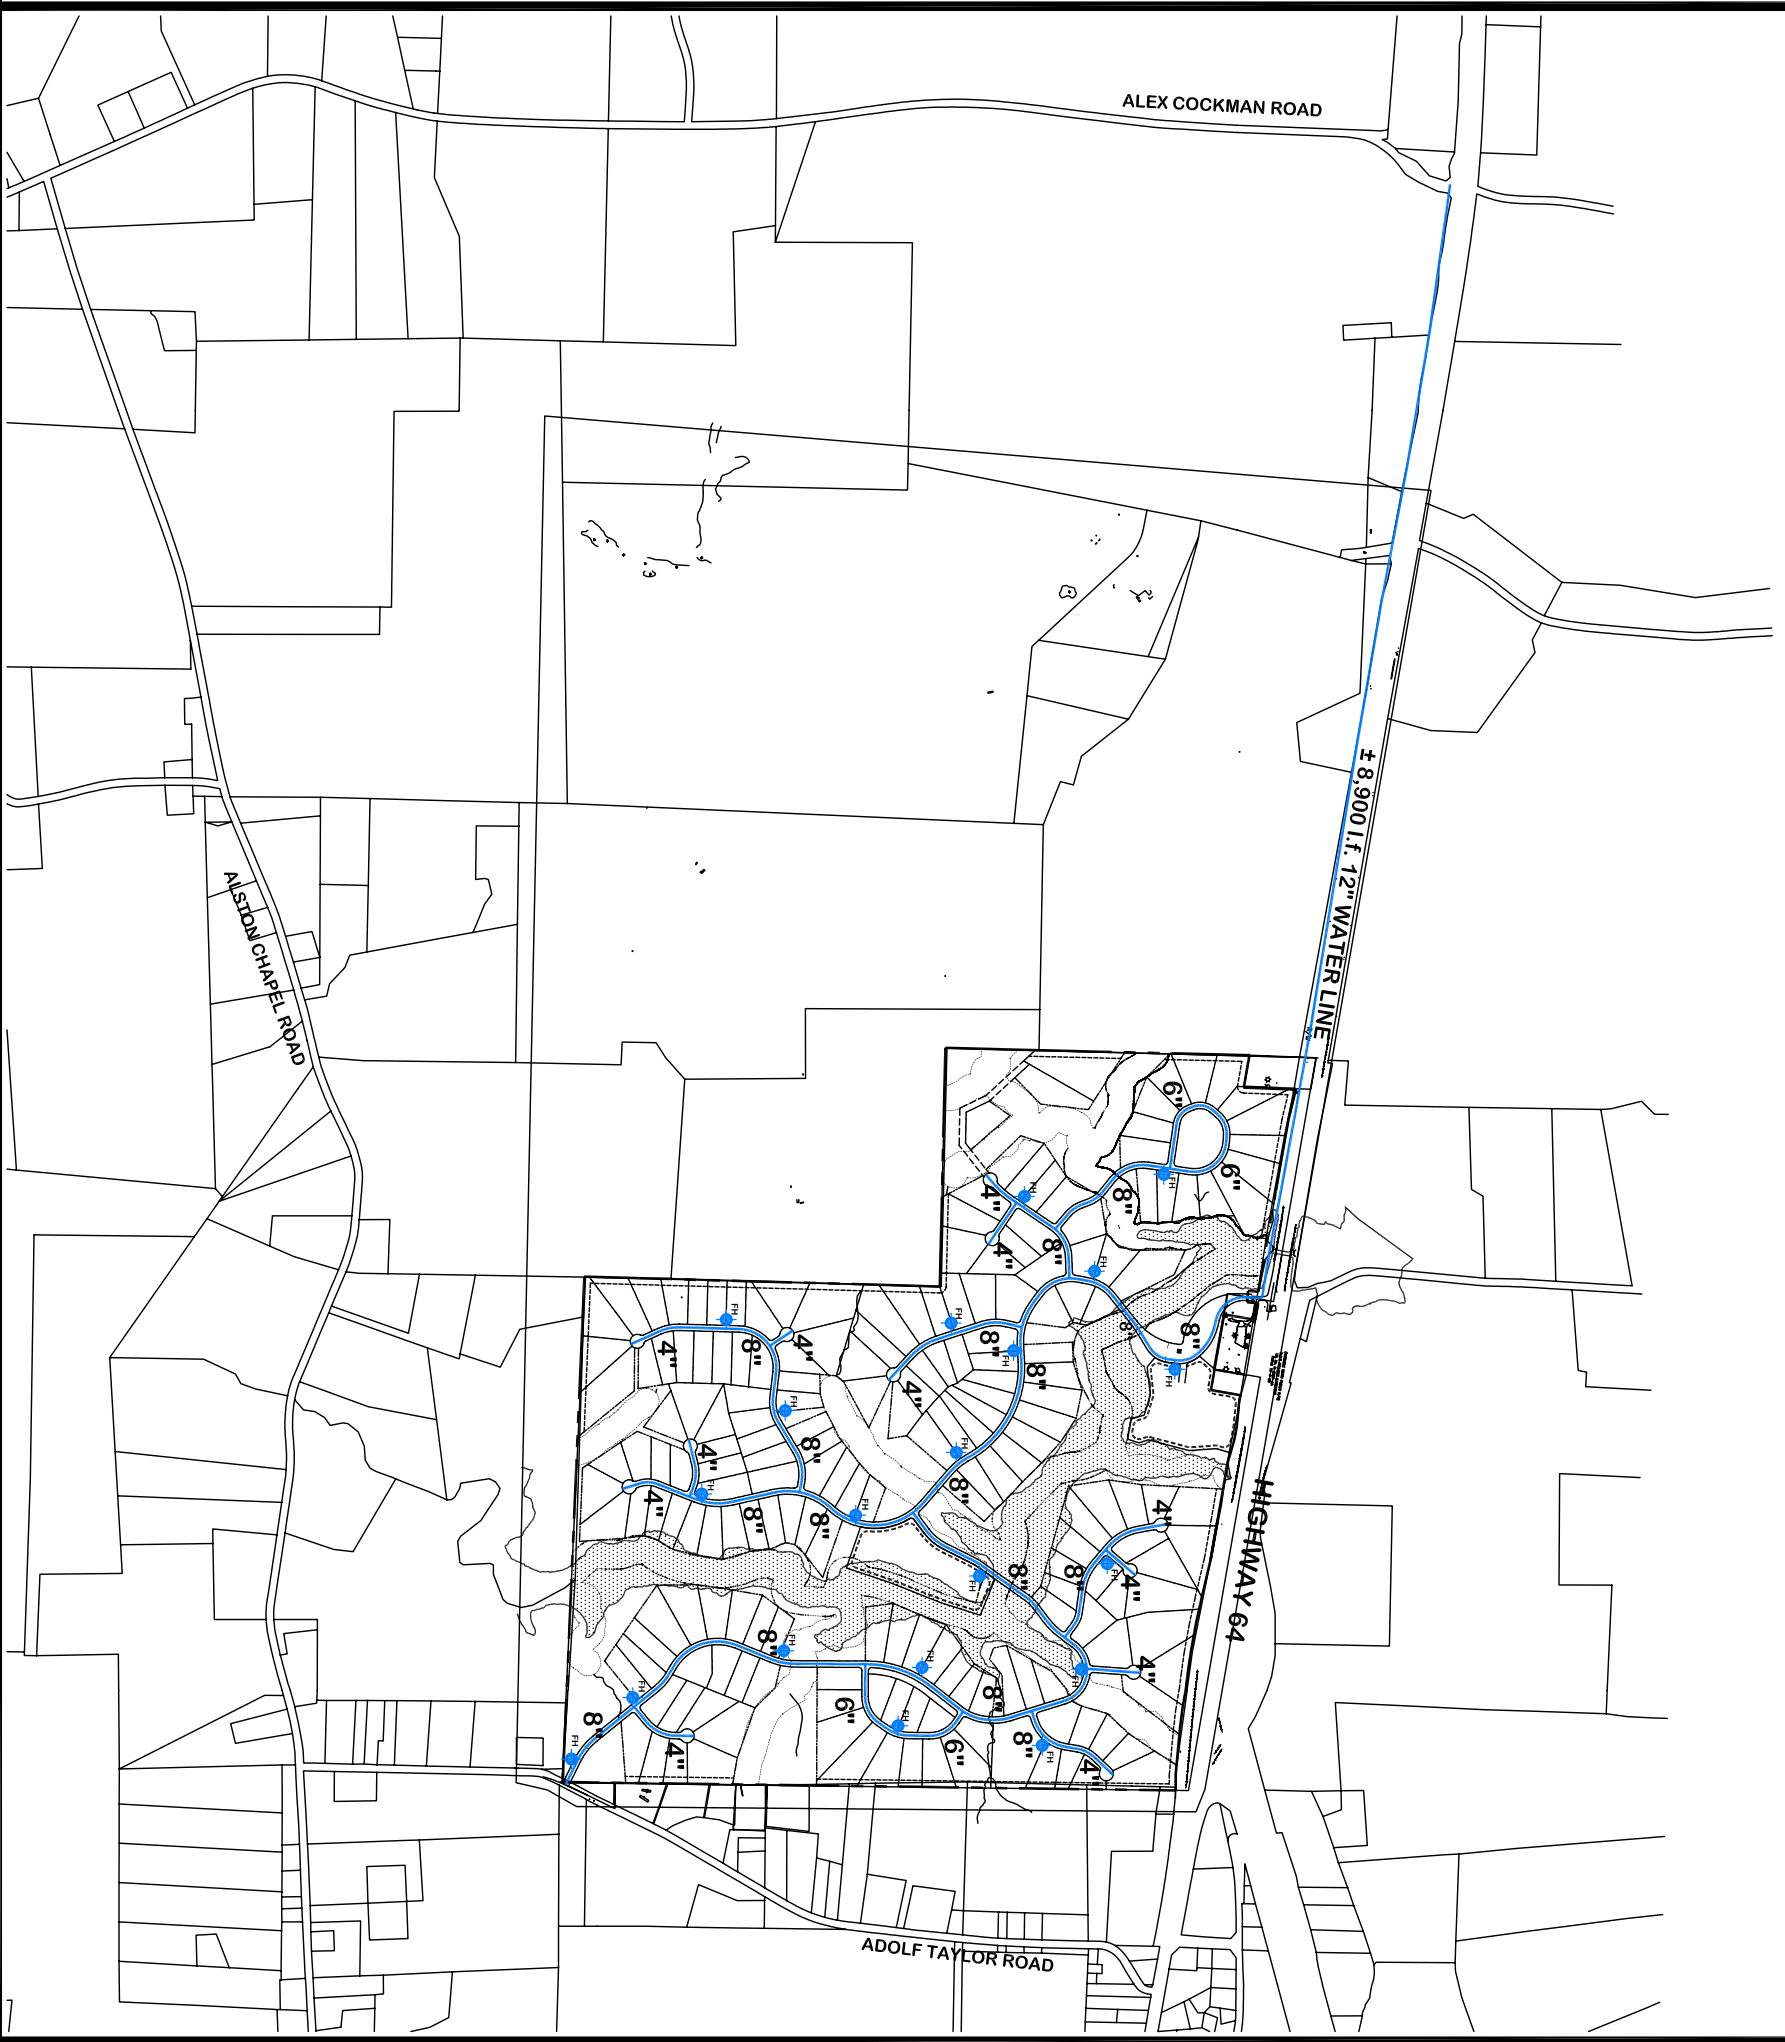


LAND PLANNING
CIVIL ENGINEERING
CONSTRUCTION MANAGEMENT

11000 Regency Parkway, Suite 410, Cary, N.C. 27511
Voice (919) 367-8790 Fax (919) 367-8791

BELMEADE
PLANNED RESIDENTIAL COMMUNITY
Pittsboro, North Carolina
UTILITY PLAN - WATER

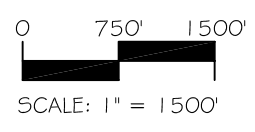

Date: August 14, 2006

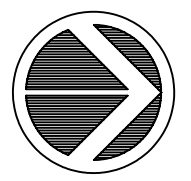

NORTH

EXHIBIT
MAP