


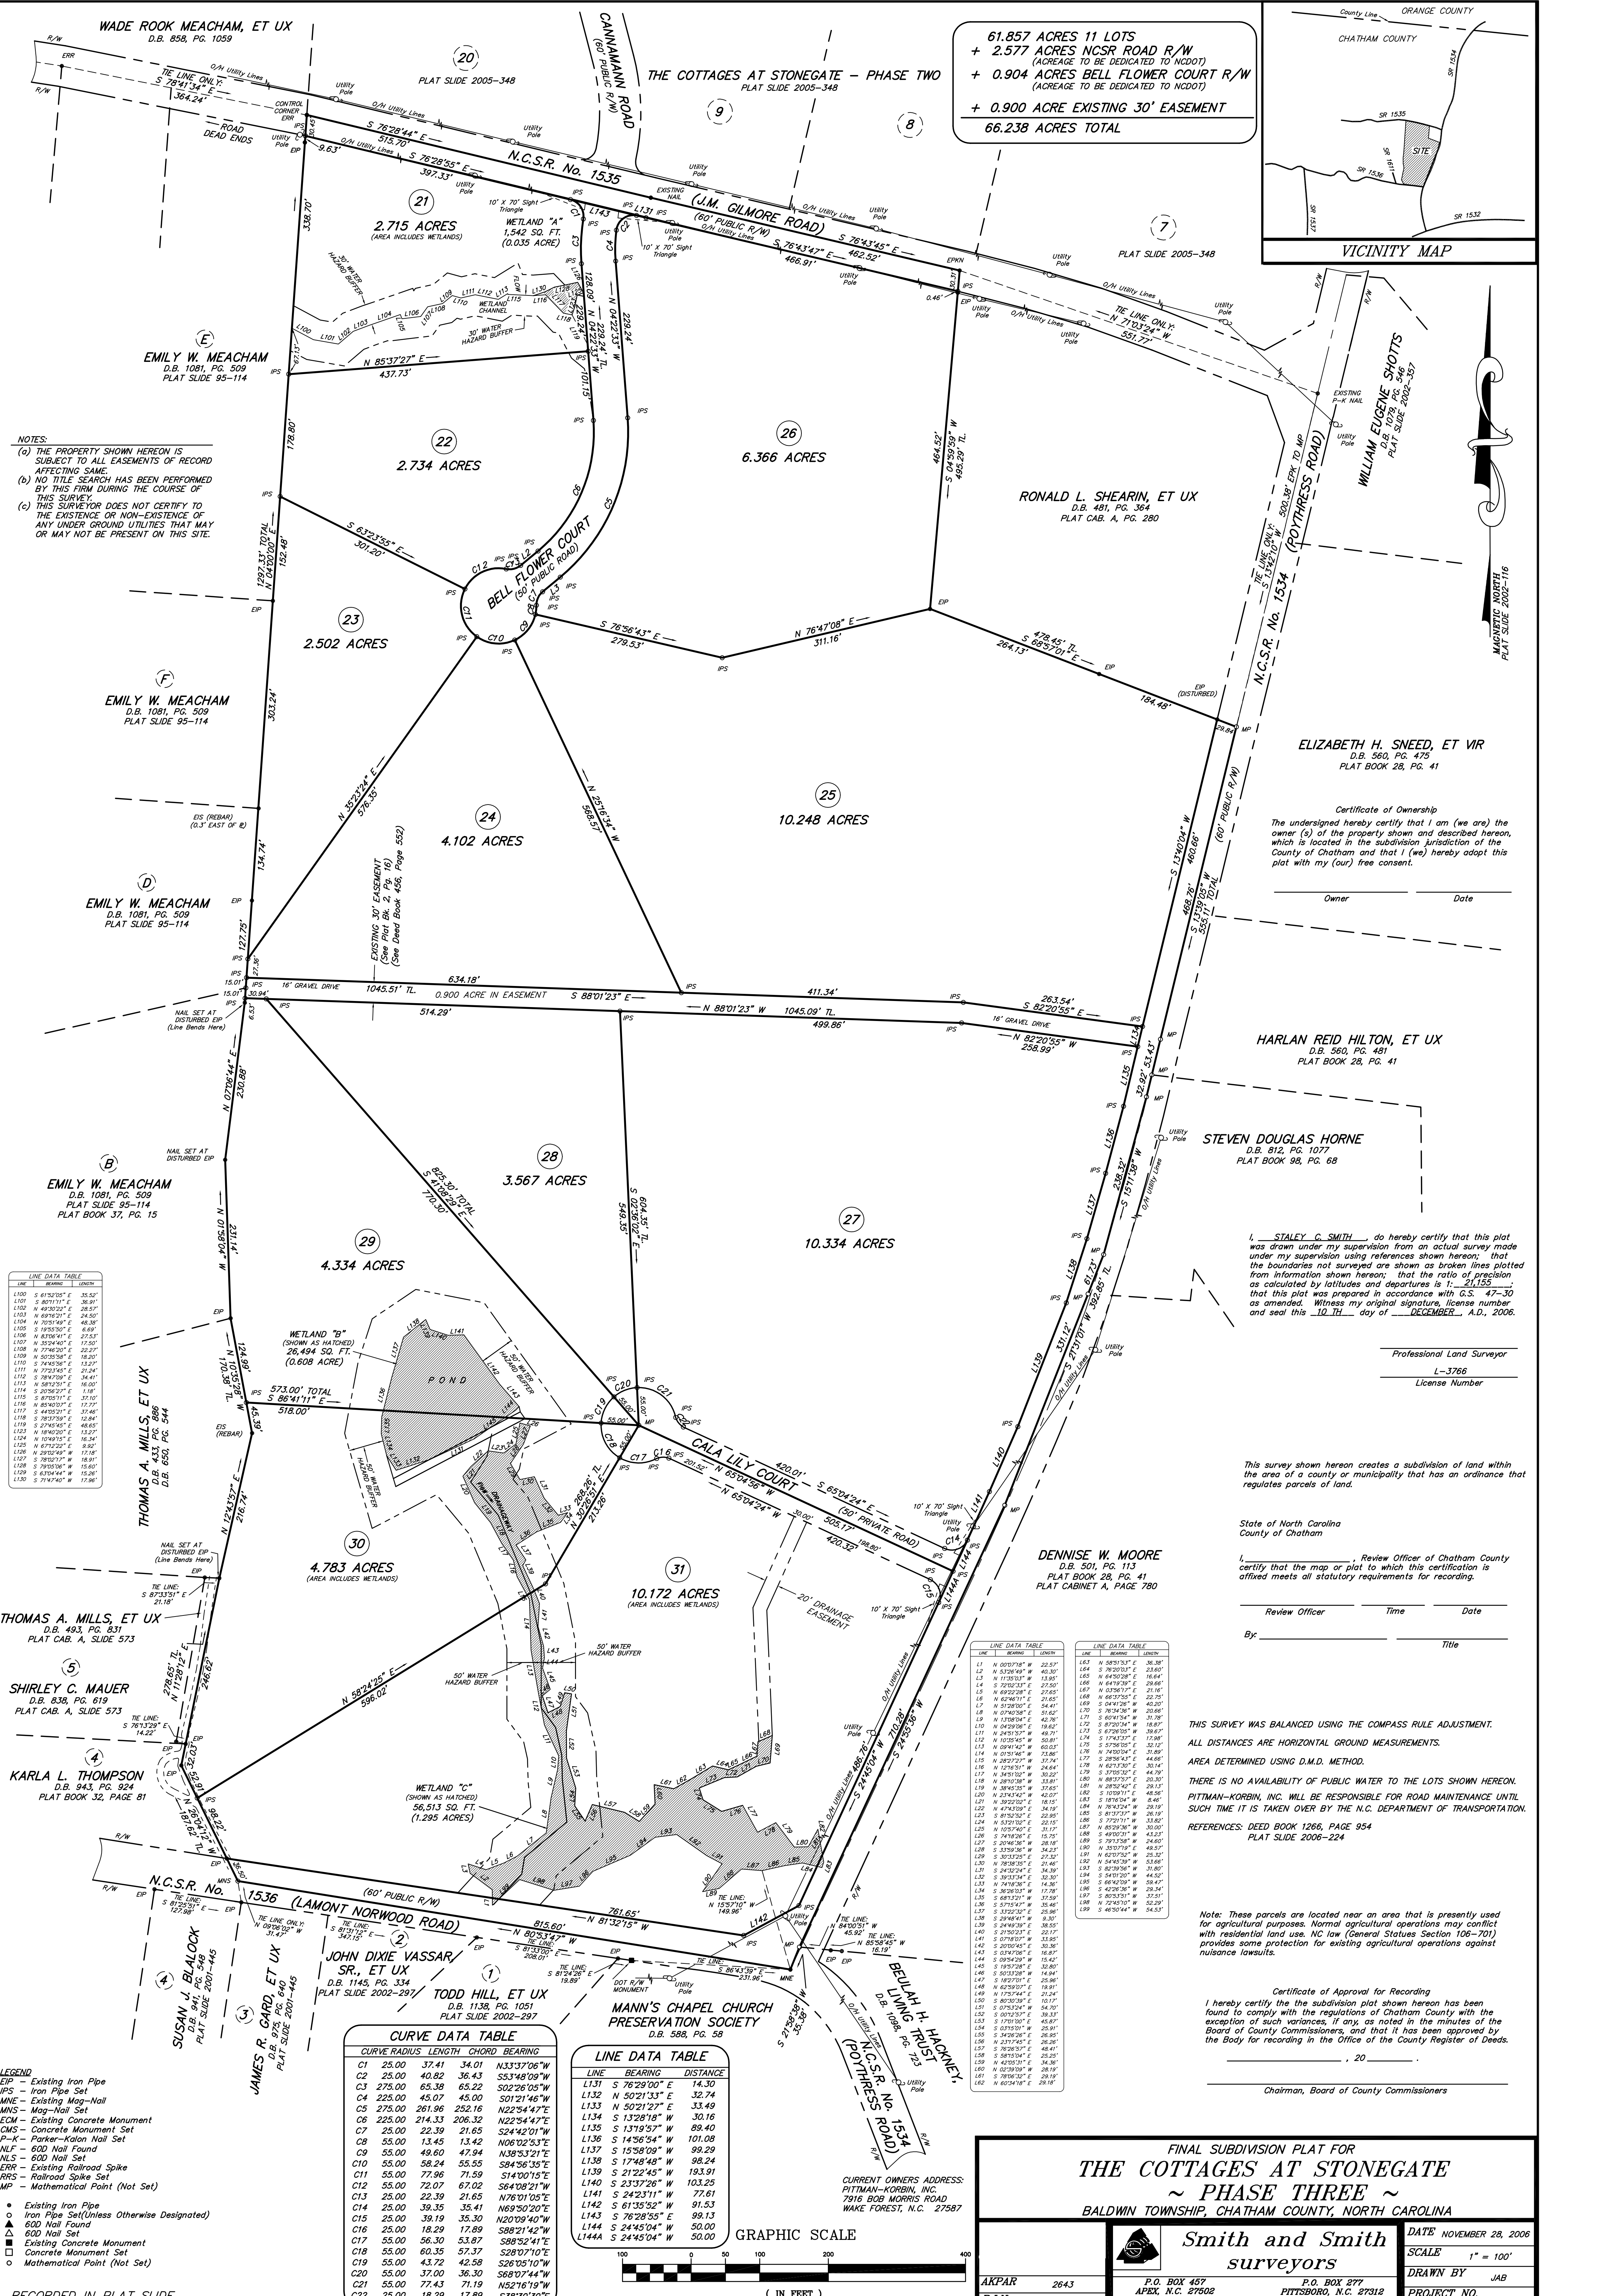

LINE DATA TABLE

LINE	BEARING	LENGTH
L100	S 61°52'02" E	35.52'
L101	S 87°11'11" E	36.31'
L102	N 69°02'52" E	28.21'
L103	N 69°12'51" E	24.50'
L104	N 70°51'41" E	46.98'
L105	S 19°50'50" E	6.69'
L106	N 83°04'11" E	22.53'
L107	N 35°24'40" E	17.50'
L108	N 74°02'01" E	22.23'
L109	N 50°35'58" E	18.20'
L110	N 74°02'01" E	15.37'
L111	N 77°23'45" E	21.24'
L112	N 78°10'01" E	24.41'
L113	N 58°15'51" E	16.00'
L114	N 20°58'21" E	1.18'
L115	S 87°05'11" E	32.10'
L116	S 85°40'01" E	17.17'
L117	S 44°03'21" E	32.46'
L118	S 78°17'50" E	12.84'
L119	S 27°04'01" E	48.65'
L120	N 18°40'20" E	13.27'
L121	N 10°09'11" E	16.34'
L122	N 67°12'21" E	9.32'
L123	N 30°10'40" E	12.18'
L124	S 78°02'11" E	18.91'
L125	S 78°02'11" E	15.60'
L126	S 63°04'44" E	15.26'
L127	S 71°47'45" E	17.98'

LEGEND


- Existing Iron Pipe
- Iron Pipe Set (Unless Otherwise Designated)
- 600 Nail Found
- Existing Concrete Monument
- Parker-Kalon Nail Set
- 600 Nail Found
- 600 Nail Set
- Existing Railroad Spike
- Railroad Spike Set
- Mathematical Point (Not Set)

CURVE DATA TABLE

CURVE	RADIUS	LENGTH	CHORD	BEARING
C1	25.00	37.41	34.01	N33°37'06"W
C2	25.00	40.82	36.43	S53°48'09"W
C3	275.00	65.38	65.22	S02°26'05"W
C4	225.00	45.07	45.00	S01°21'46"W
C5	275.00	261.96	252.16	N22°54'47"E
C6	225.00	214.33	206.32	N22°54'47"E
C7	25.00	22.39	21.65	S24°42'01"W
C8	55.00	13.45	13.42	N06°02'53"E
C9	55.00	49.60	47.94	N35°53'21"E
C10	55.00	58.24	55.55	S84°36'35"E
C11	55.00	77.96	71.59	S14°00'15"E
C12	55.00	72.07	67.02	S64°08'21"W
C13	25.00	22.39	21.65	N76°01'05"E
C14	25.00	39.35	35.41	N69°50'20"E
C15	25.00	39.19	35.30	N20°09'40"W
C16	25.00	18.29	17.89	S88°14'42"W
C17	55.00	56.30	53.87	S88°52'41"E
C18	55.00	60.35	57.37	S28°07'10"E
C19	55.00	43.72	42.58	S26°05'10"W
C20	55.00	37.00	36.30	S68°07'44"W
C21	55.00	77.43	71.19	N52°16'19"W
C22	25.00	18.29	17.89	S38°30'30"E

LINE DATA TABLE

LINE	BEARING	DISTANCE
L131	S 76°29'00" E	14.30
L132	N 50°21'33" E	32.74
L133	N 50°21'27" E	33.49
L134	S 13°28'18" E	30.16
L135	S 13°19'57" E	89.40
L136	S 14°56'54" W	101.08
L137	S 15°58'09" W	99.29
L138	S 17°48'48" W	98.24
L139	S 21°22'45" W	193.91
L140	S 23°37'26" W	103.25
L141	S 24°23'11" W	77.61
L142	S 61°35'52" E	91.53
L143	S 78°28'55" E	99.13
L144	S 24°45'04" W	50.00
L144A	S 24°45'04" W	50.00

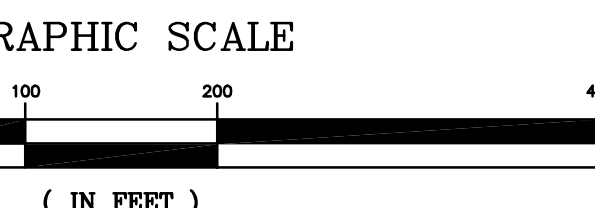

FINAL SUBDIVISION PLAT FOR
THE COTTAGES AT STONEGATE
~ PHASE THREE ~
BALDWIN TOWNSHIP, CHATHAM COUNTY, NORTH CAROLINA

Smith and Smith
surveyors

DATE NOVEMBER 28, 2006
SCALE 1" = 100'
DRAWN BY JAB
PROJECT NO. P04-82A

AKPAR 2643
P.O. BOX 457
APEX, N.C. 27502
(919) 362-7111

P.O. BOX 277
PITTSBORO, N.C. 27312
(919) 642-4321