
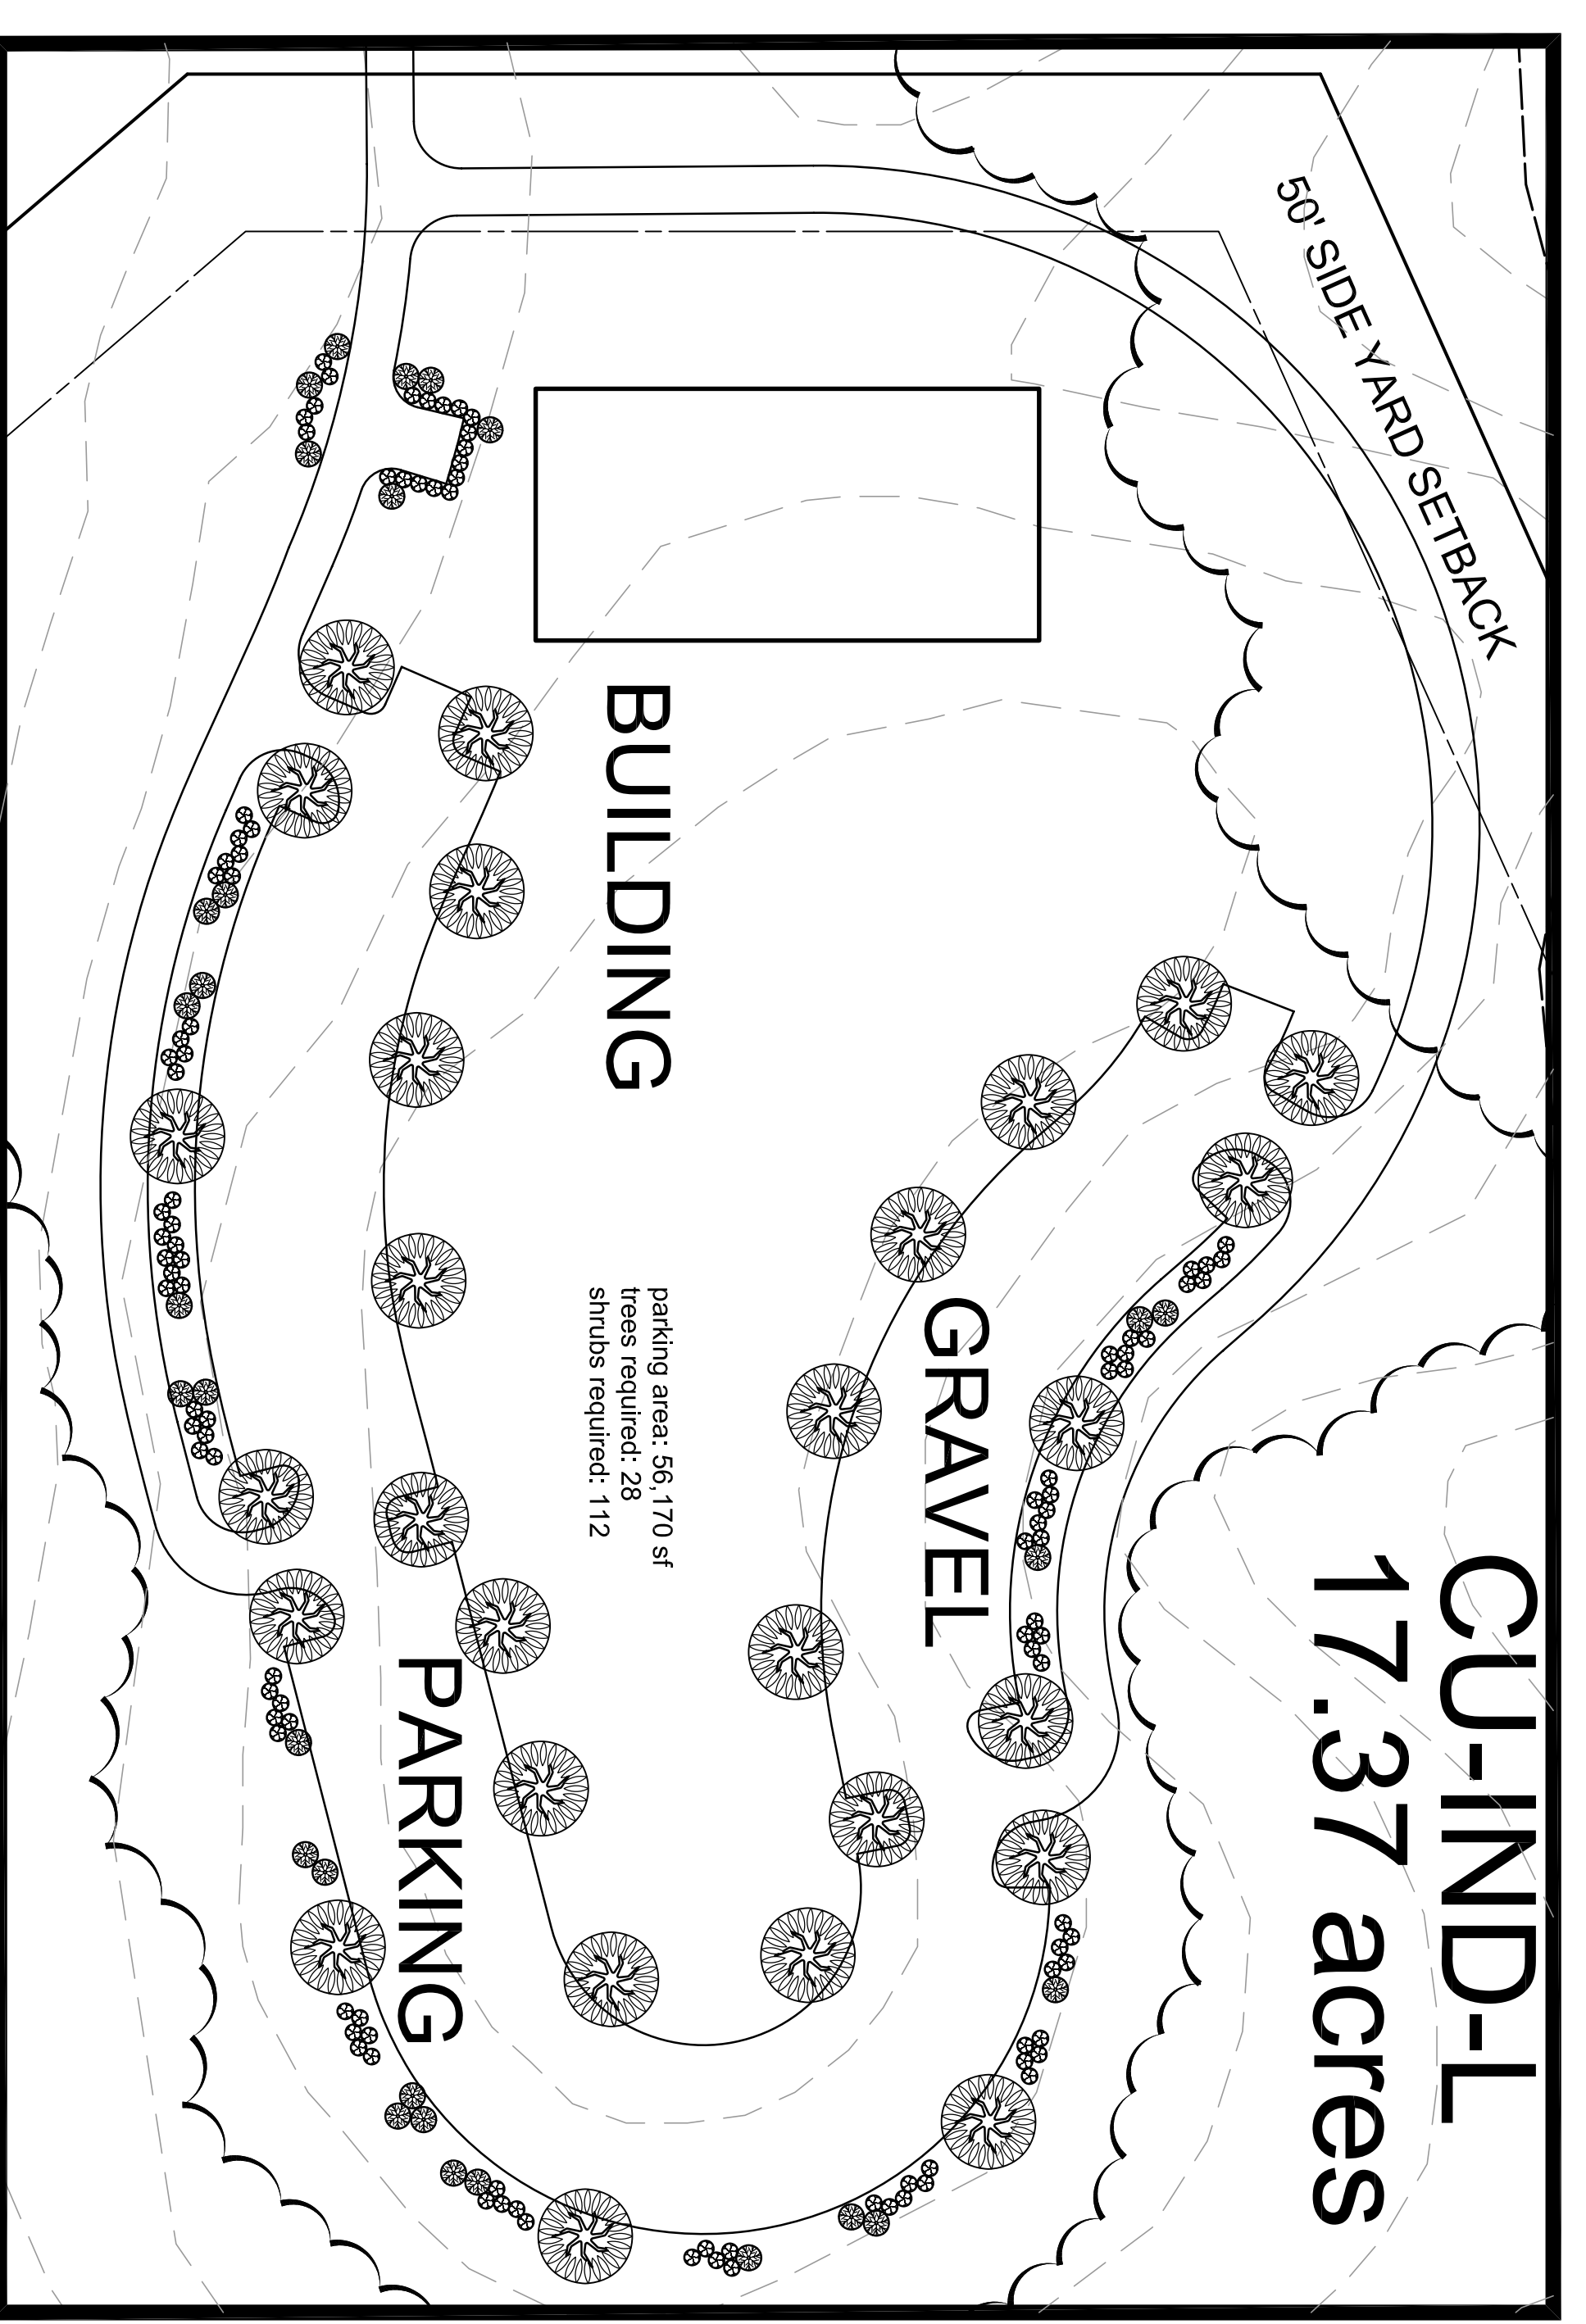


RA-40 CUP AREA

20.0 acres

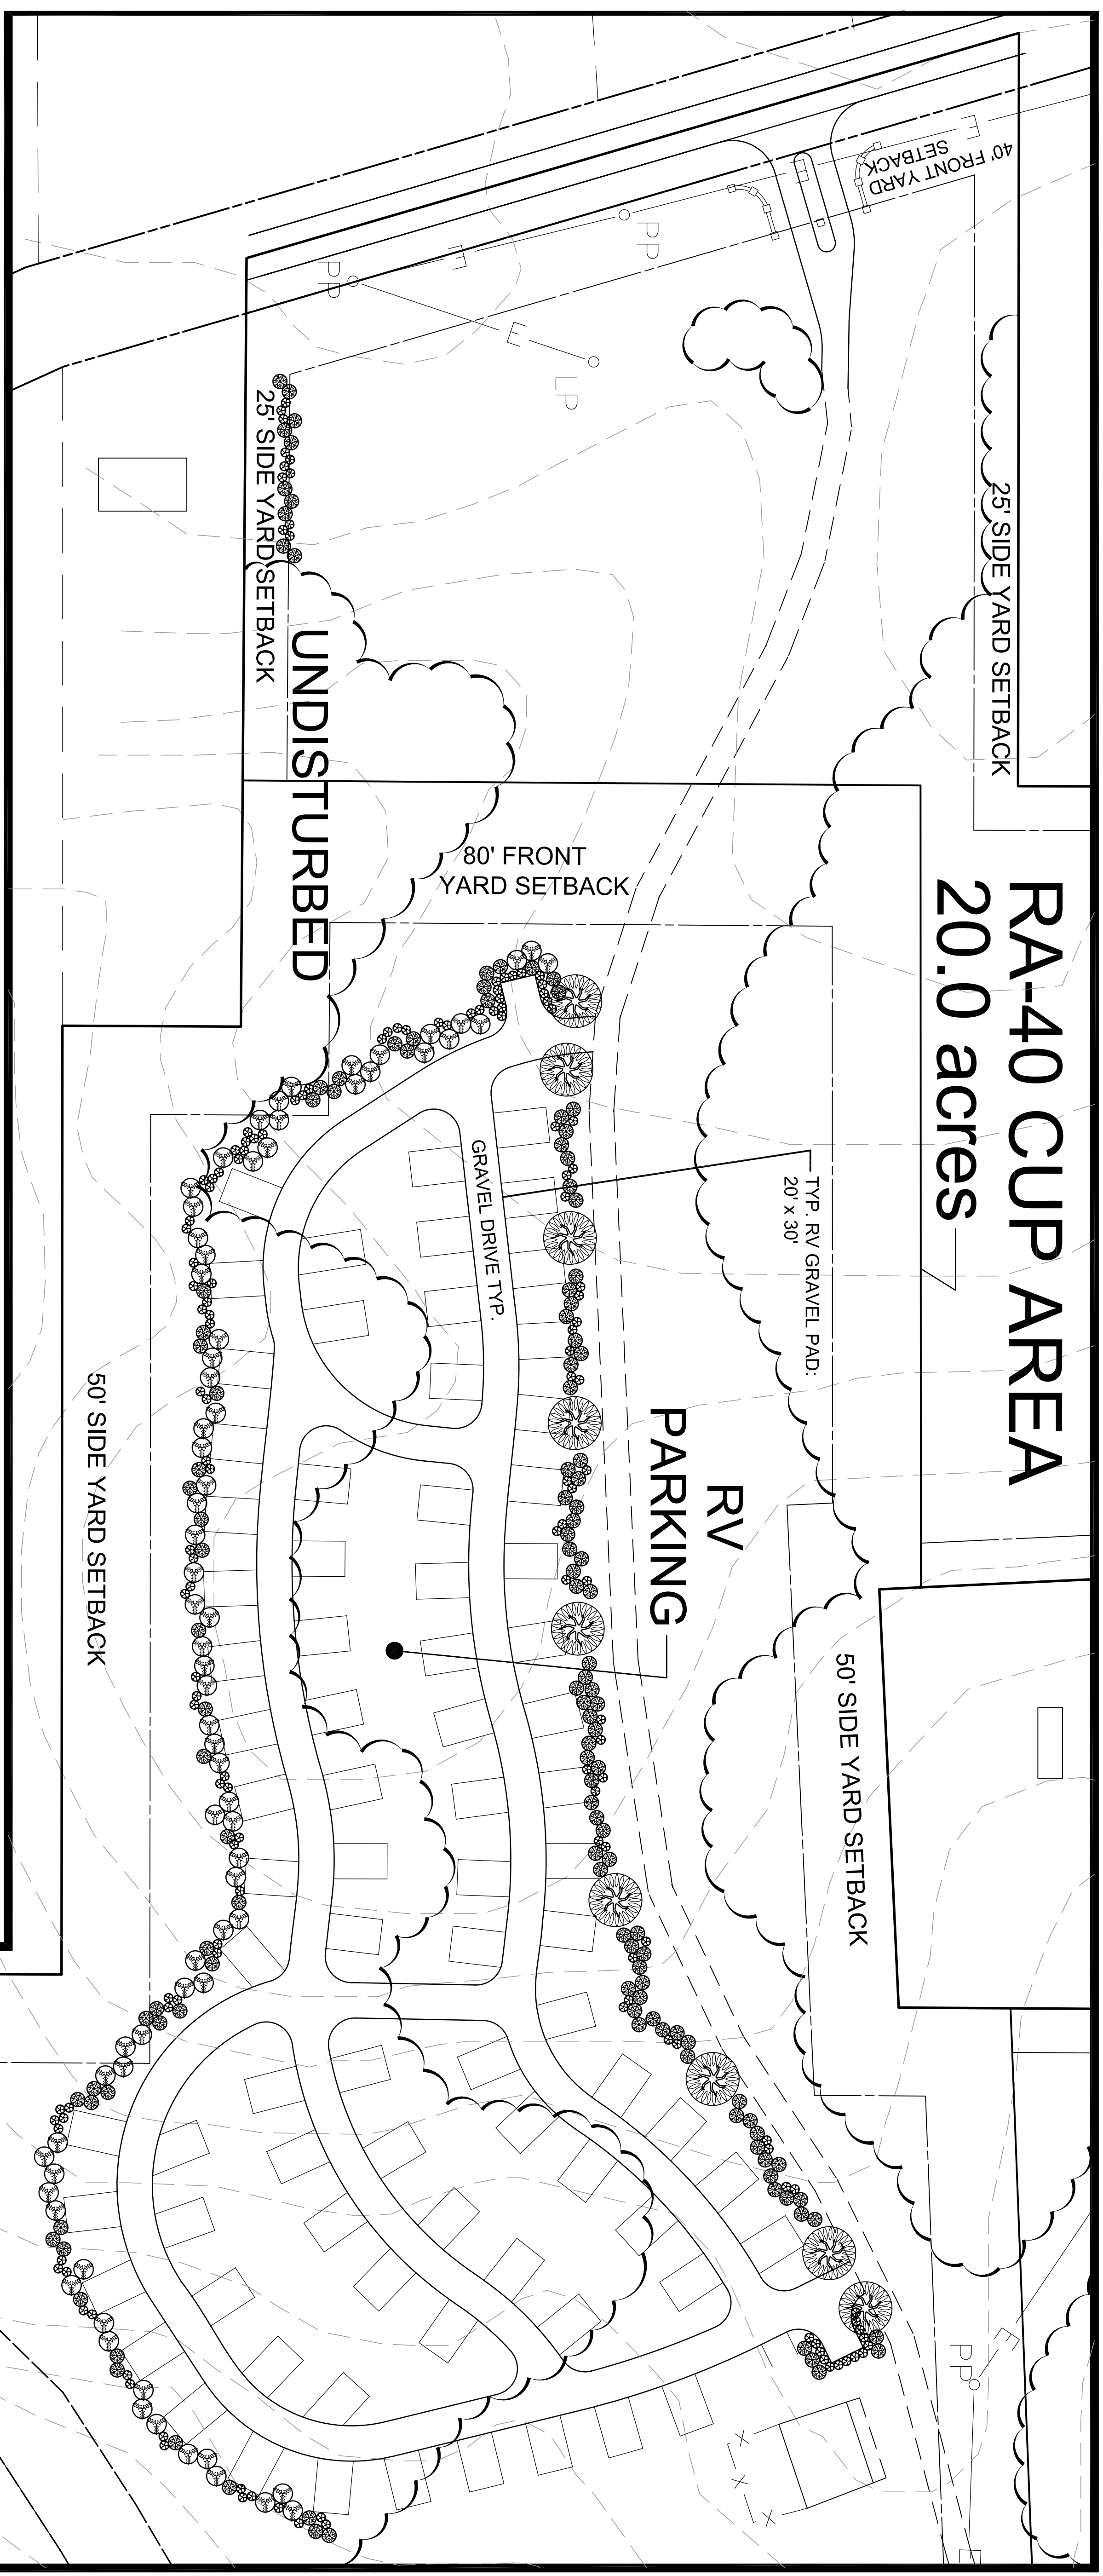


Plant List and Legend

symbol	botanic name	common name	size	container
TREES				
	<i>Ilex alternata</i>	American Holly	3' ht.	3 gal.
	<i>Juniperus virginiana</i>	Red Cedar	3' ht.	3 gal.
	<i>Myrica carolinia</i>	Wax Myrtle	3' ht.	3 gal.
	<i>Quercus phellos</i>	Willow Oak	2.5' cal.	B&B


Planting Plan

April 20, 2007

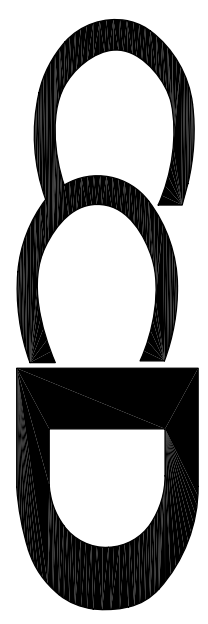

Carter Crawford DESIGN
 Land Planning Landscape Architecture Urban Design
 400 Heritage Village Lane Apex, NC 27502
 919 387 8218 voice 919 387 6548 fax
 919 387 8218 voice 919 387 6548 fax

MULTI-USE BUILDING AND PARKING

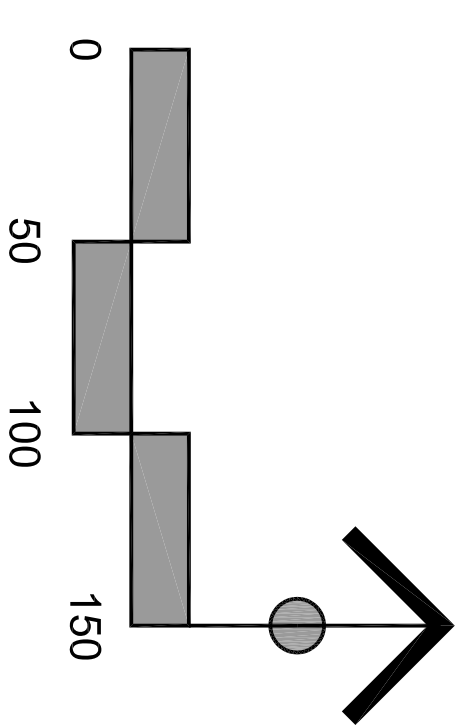

Austinville
 Buckhorn Road, Corinth
 Chatham County, North Carolina
 Parcel Number 73961