




GRAVEL & RIP RAP HORSESHOE INLET BASIN
NO SCALE

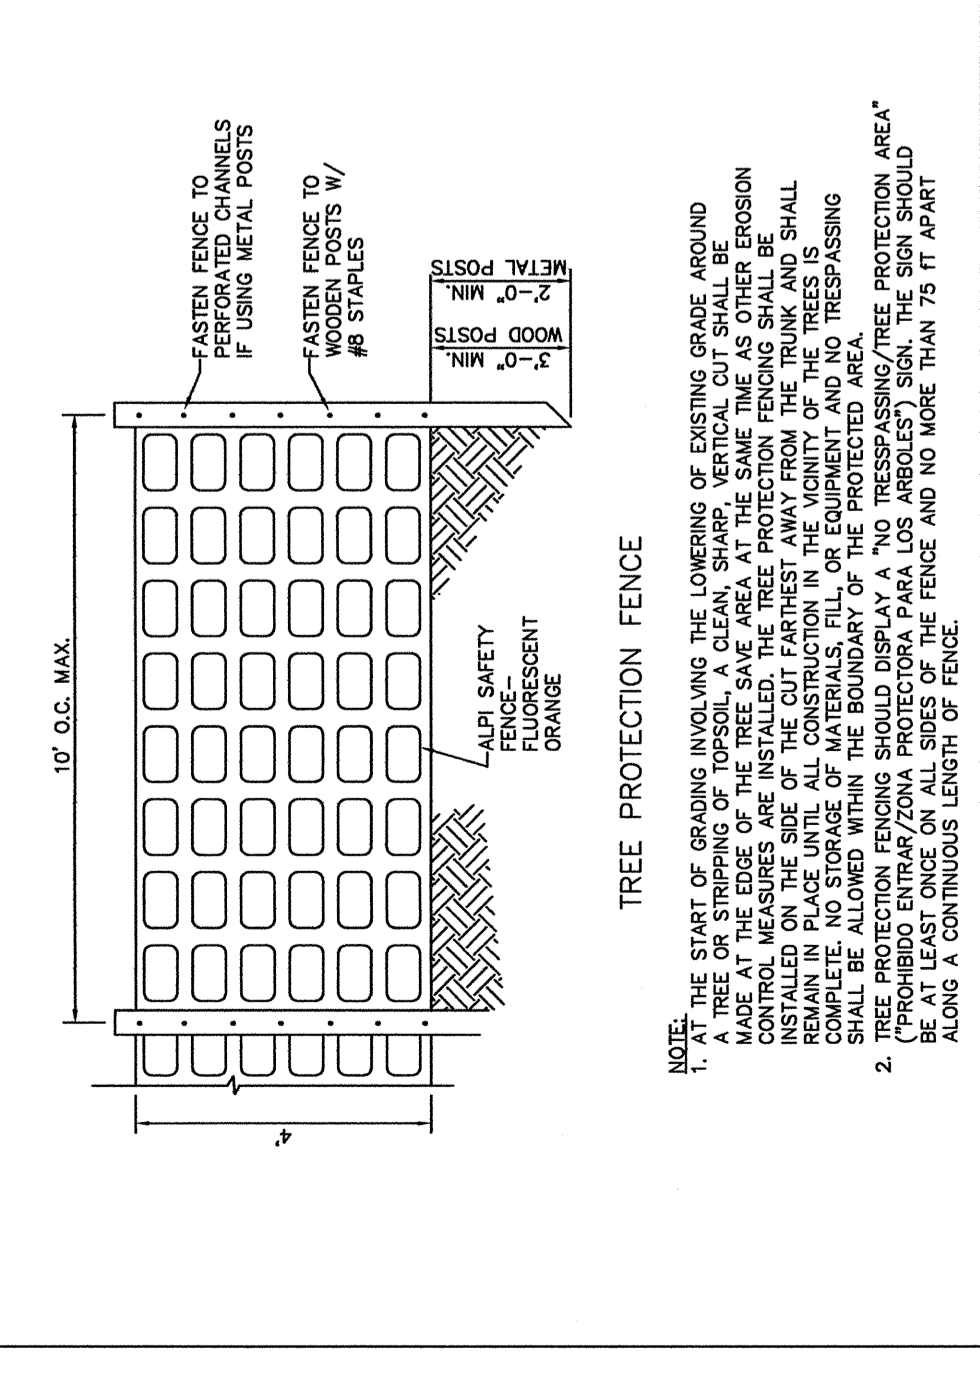


TREE PROTECTION FENCE


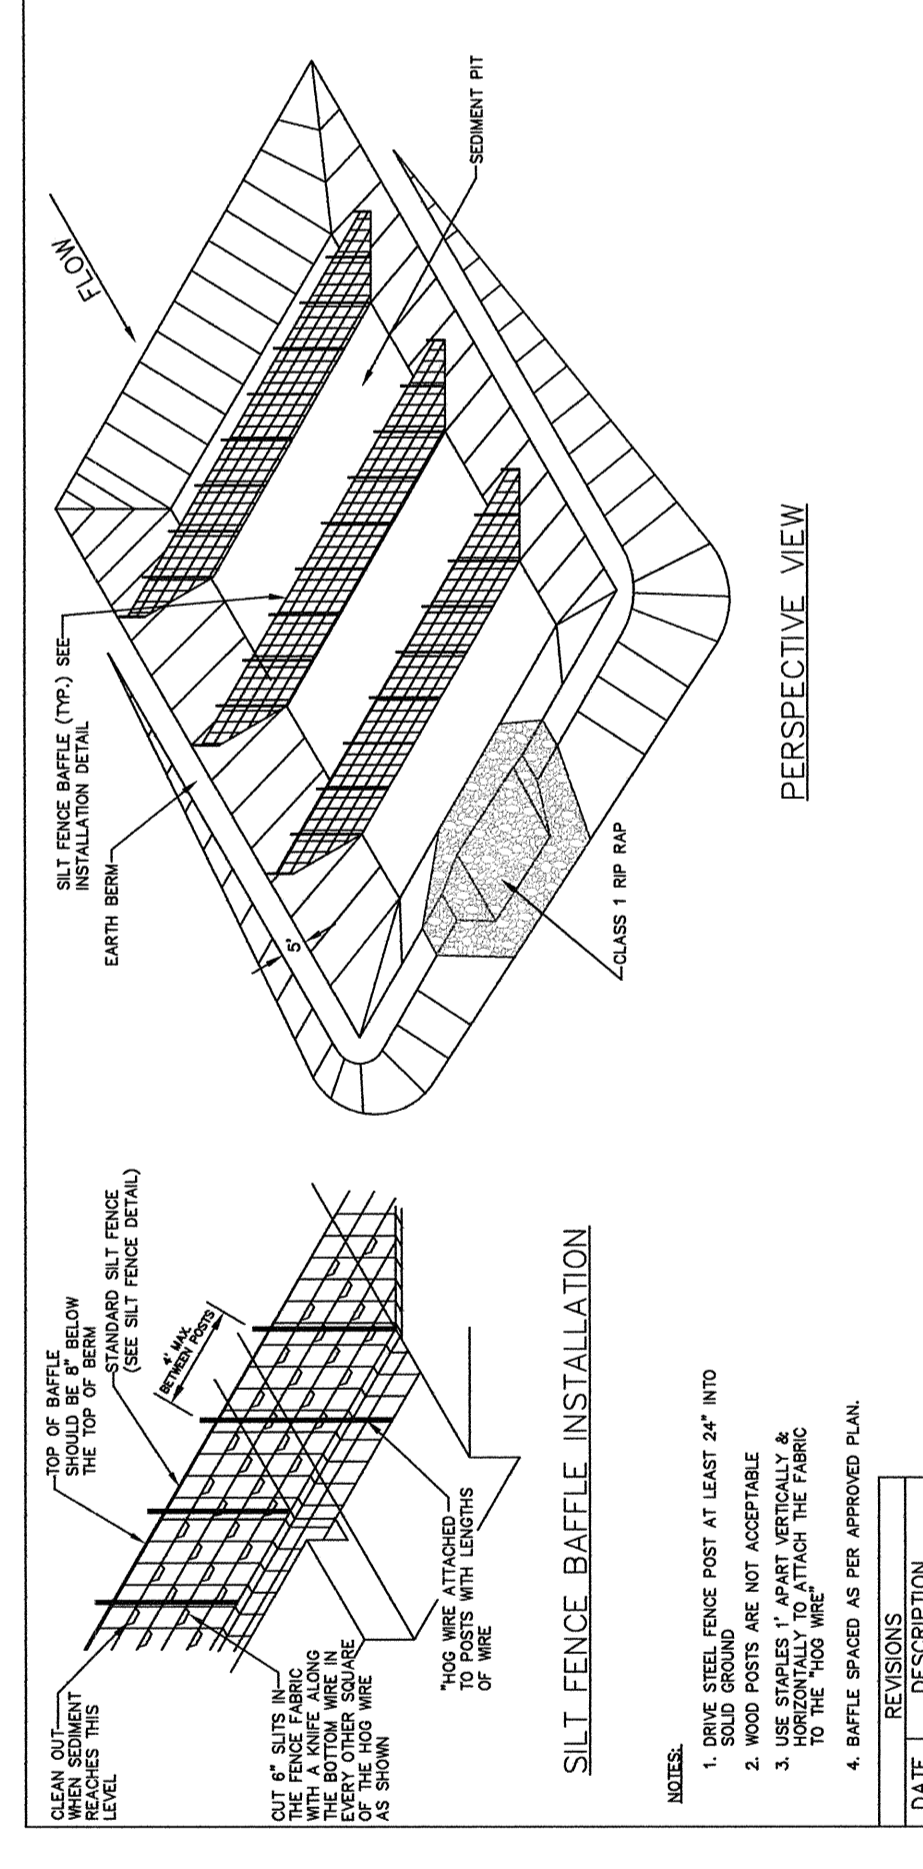


SILT FENCE BAFFLE INSTALLATION

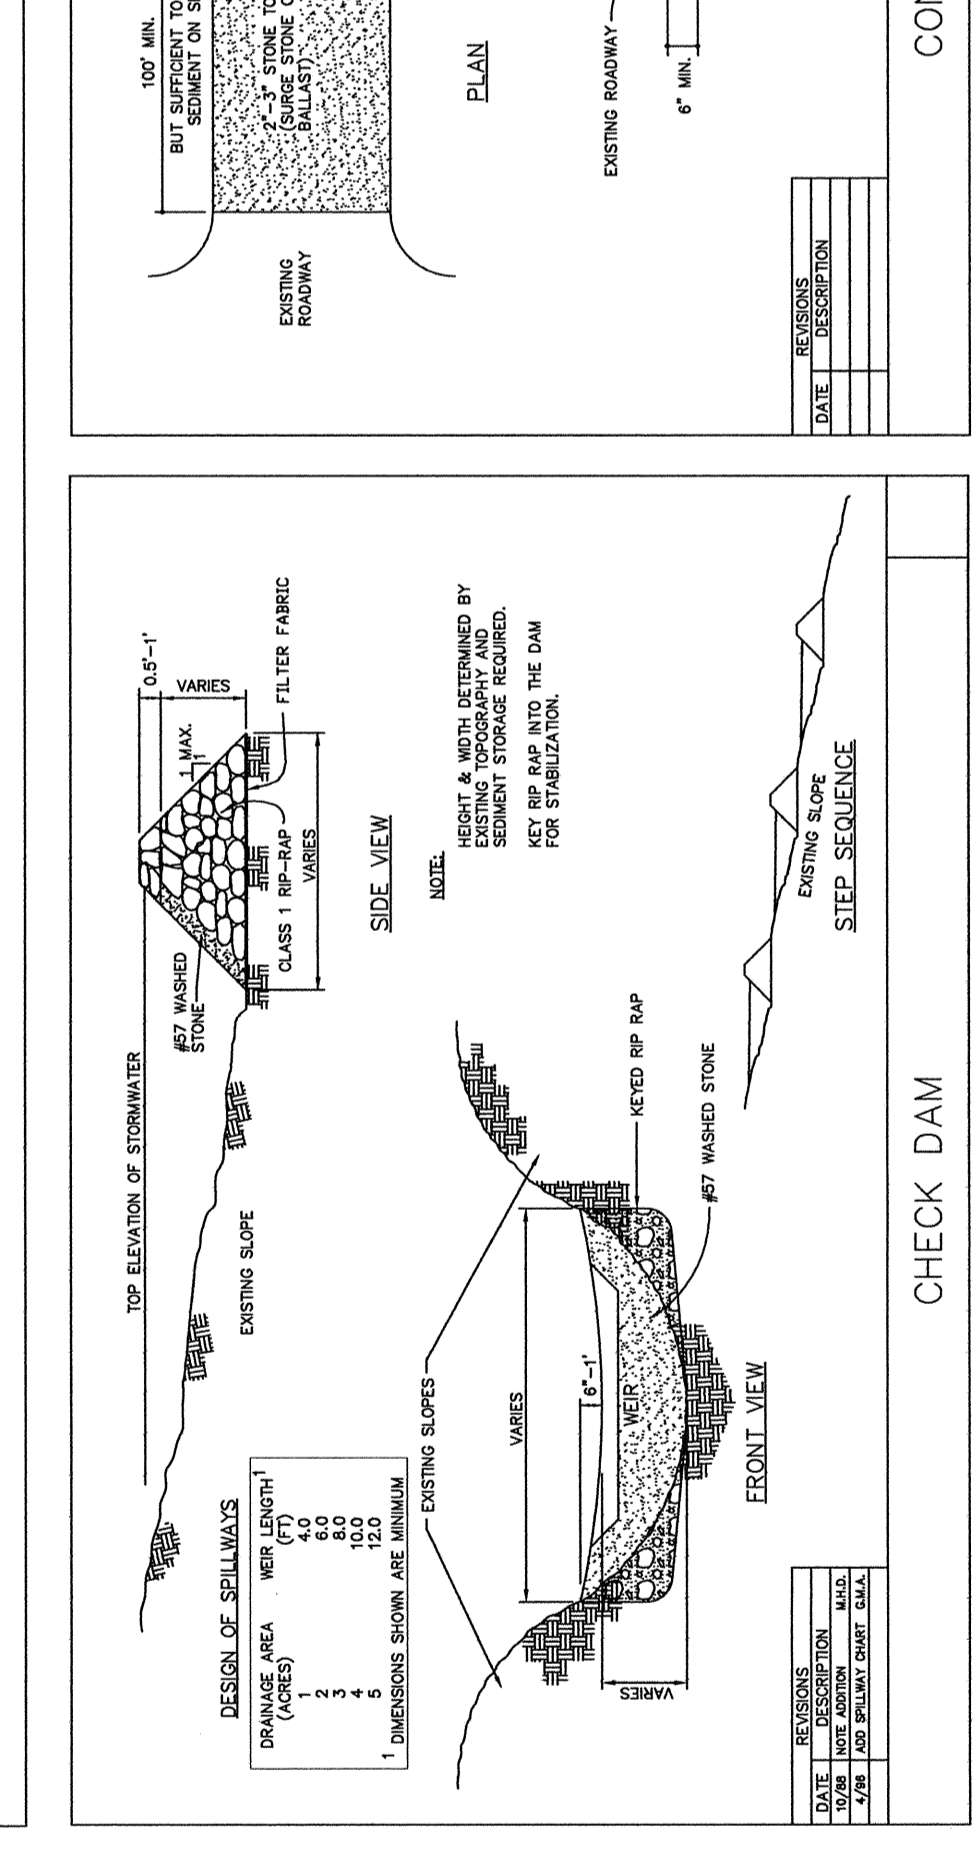


CHECK DAM

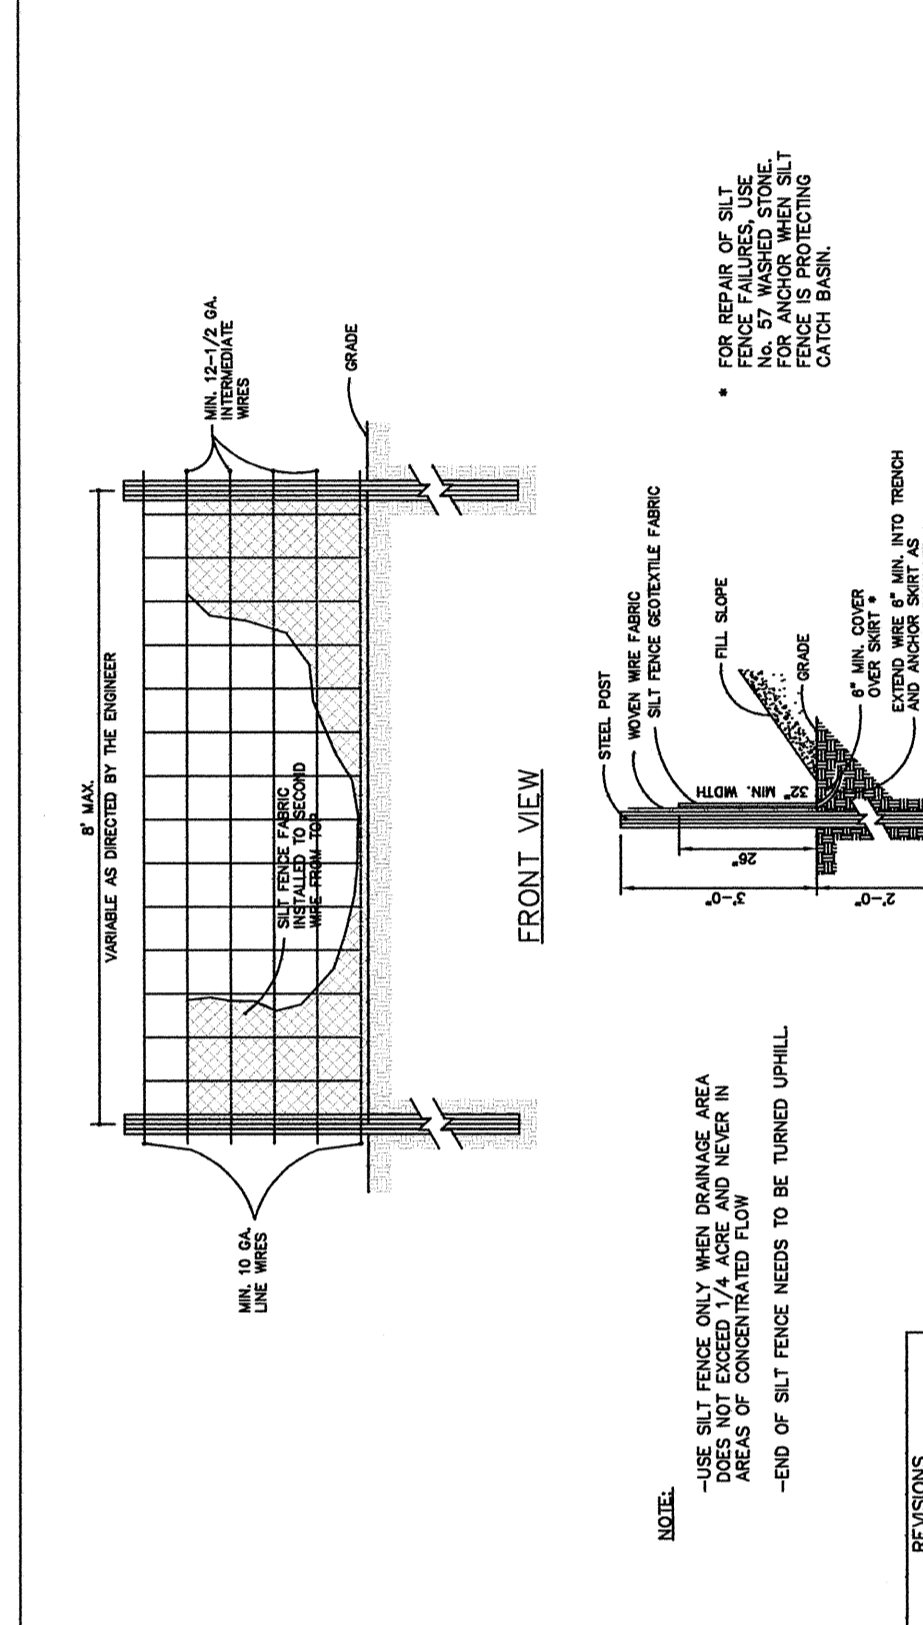


STANDARD TEMPORARY SILT FENCE

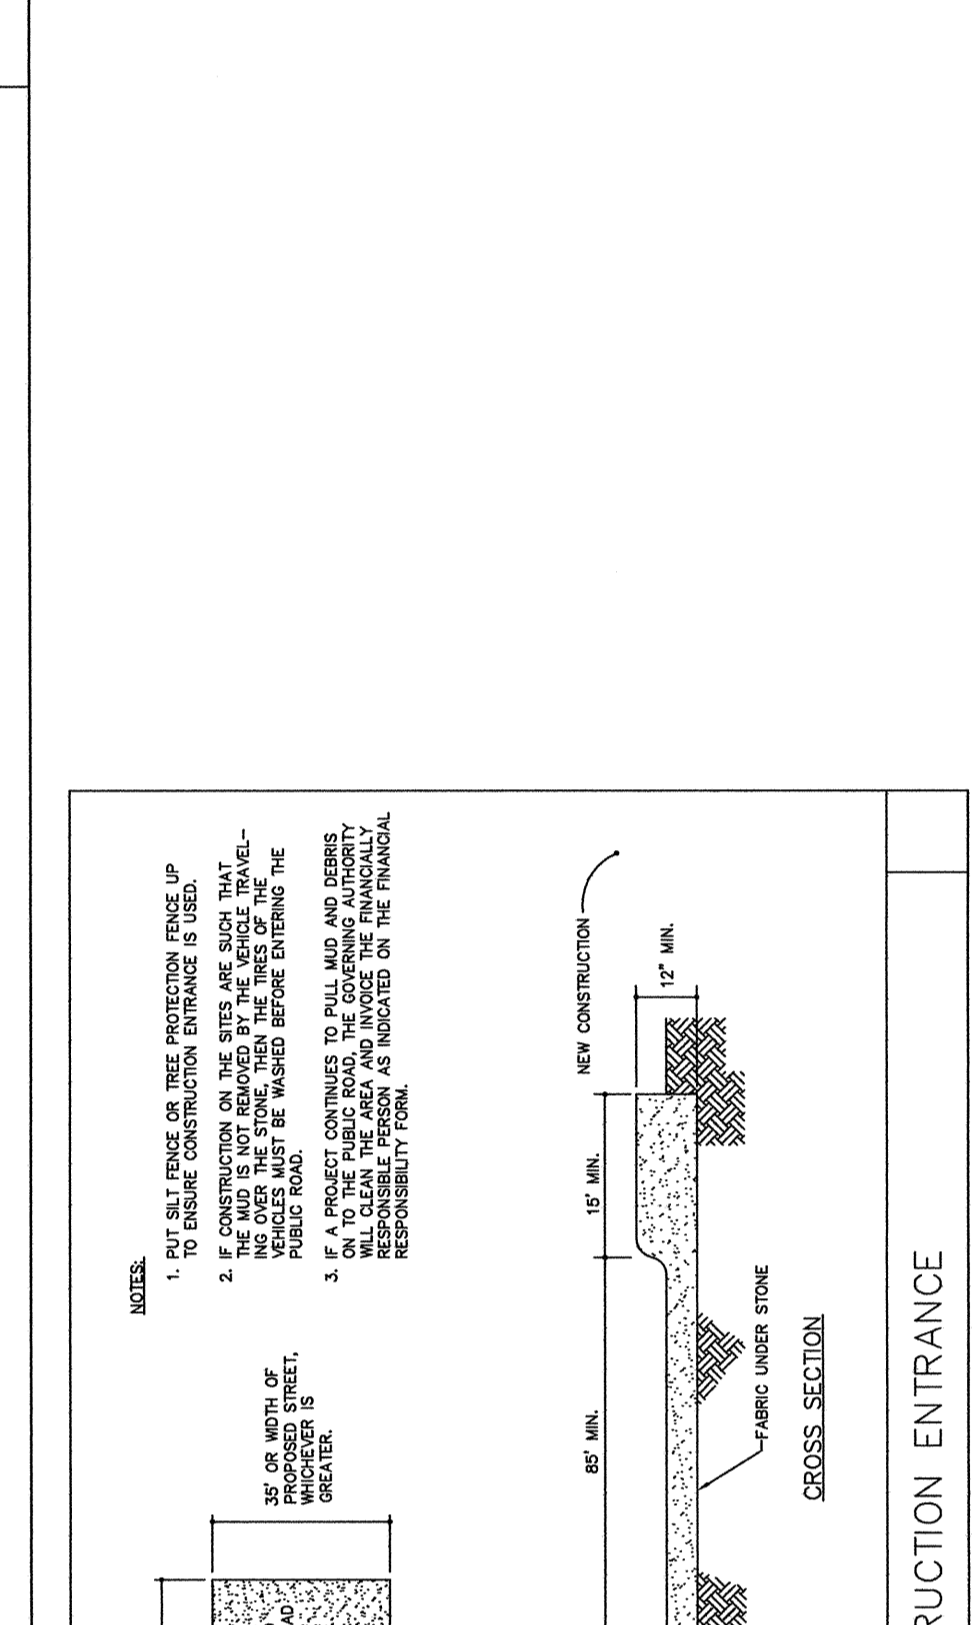


CONSTRUCTION ENTRANCE

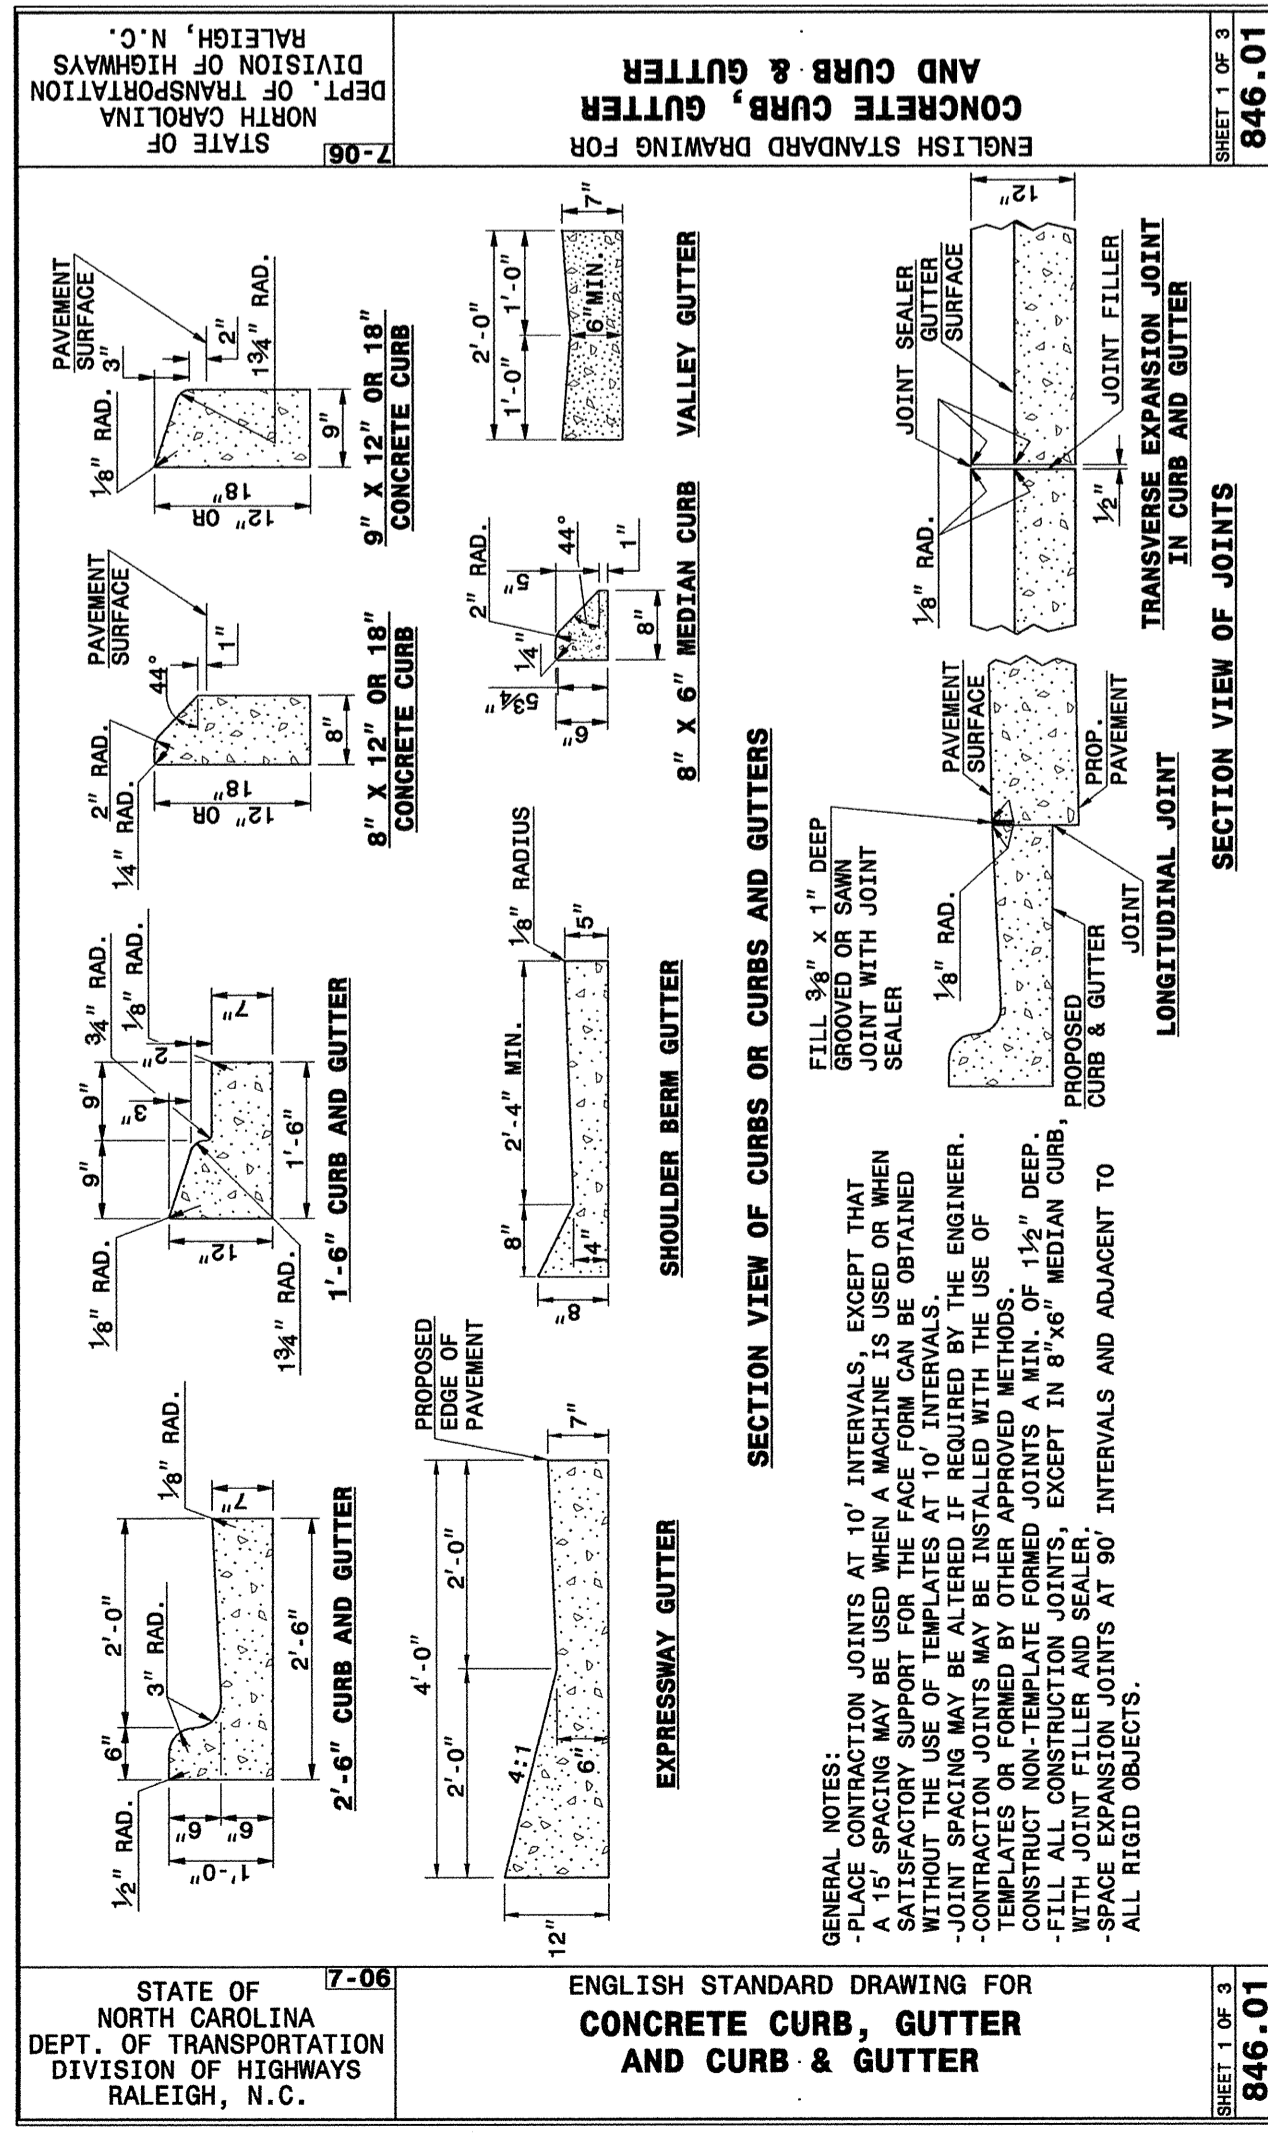

ENGLISH STANDARD DRAWING FOR CONCRETE CURB, GUTTER AND CURB & GUTTER
STATE OF NORTH CAROLINA DEPT. OF TRANSPORTATION DIVISION OF HIGHWAYS RALEIGH, N.C. 7-08 846.01

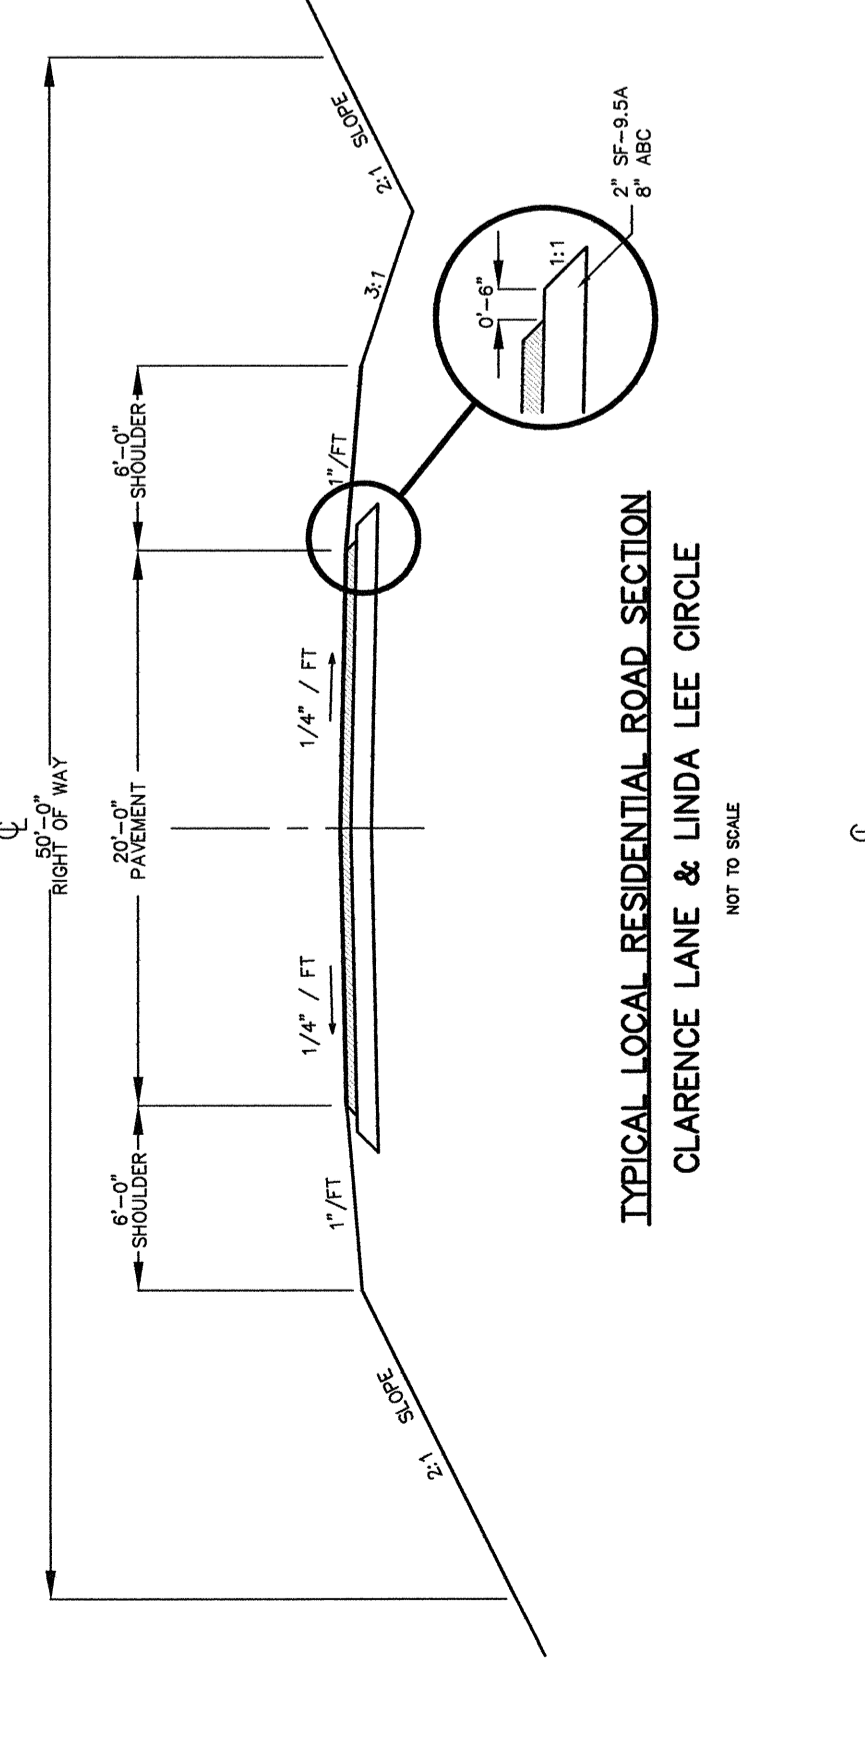

TYPICAL LOCAL RESIDENTIAL ROAD SECTION
CLARENCE LANE & LINDA LEE CIRCLE
NOT TO SCALE

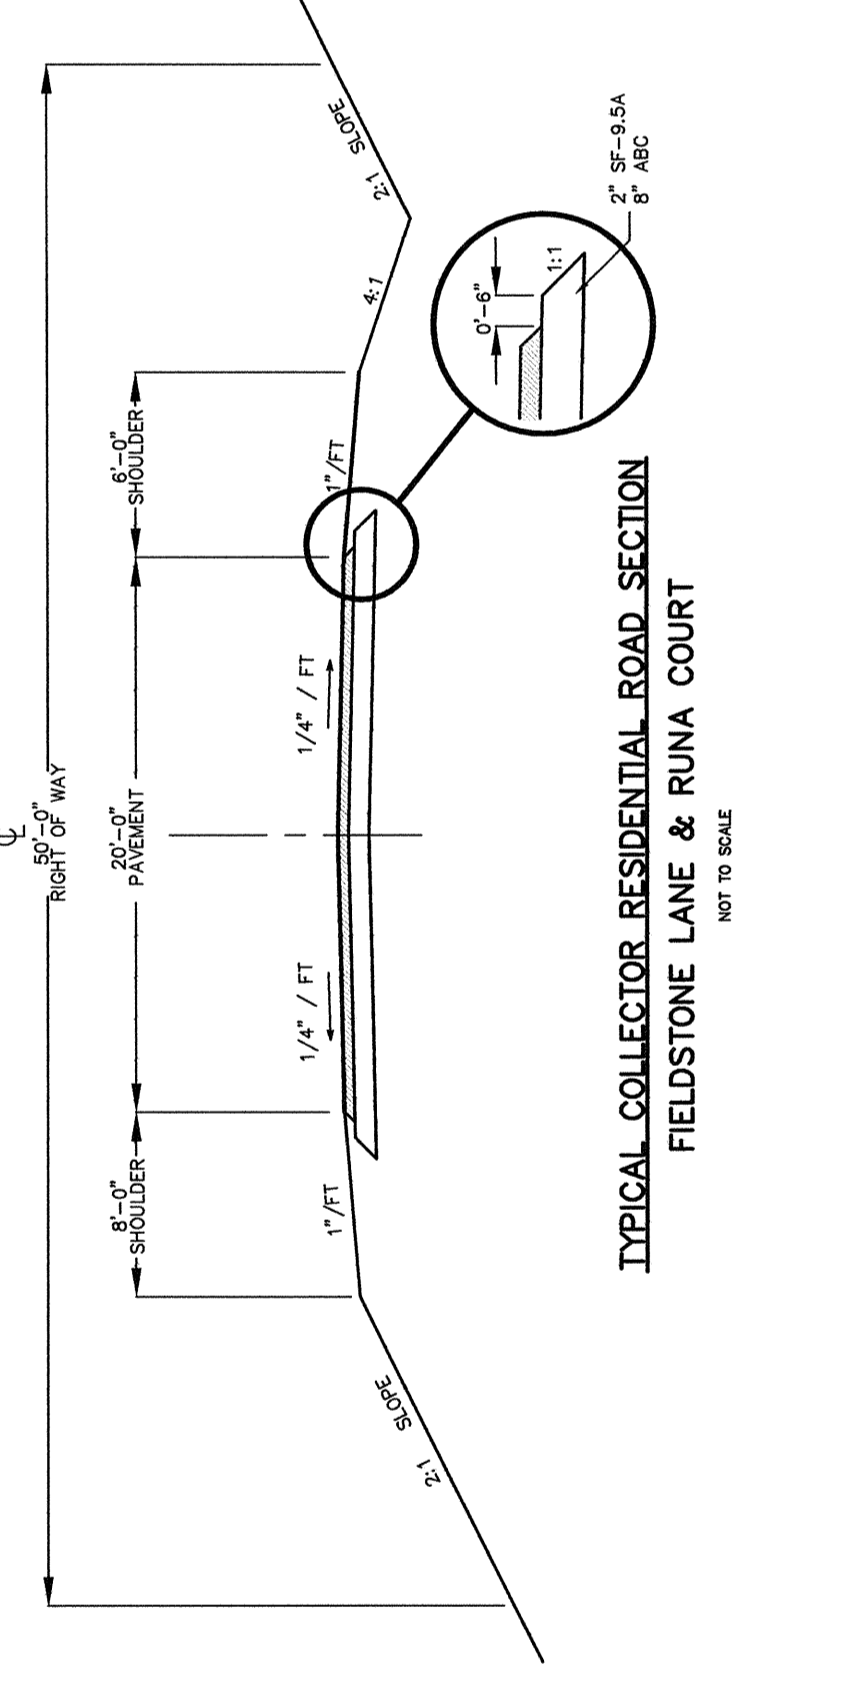

TYPICAL COLLECTOR RESIDENTIAL ROAD SECTION
FIELDSTONE LANE & RUNA COURT
NOT TO SCALE

SITE DETAILS

REVISIONS		DATE	BY	REASON
1	FOR CHATHAM COUNTY COMMENTS	15 MAR 07	J.L.F.	
2	FOR CHATHAM COUNTY WATER REVIEW COMMENTS	14 MAR 07	J.L.F.	
3	FOR NCDOT COMMENTS	3 MAY 07	J.L.F.	
4	FOR NCDOT COMMENTS	7 MAY 07	J.L.F.	

DATE	ISSUED	TO
07 FEB 07	TO CHATHAM COUNTY / NCDOT	
15 MAR 07	TO CHATHAM COUNTY	
14 MAR 07	TO CHATHAM COUNTY WATER	
3 MAY 07	TO NCDOT	
7 MAY 07	TO NCDOT	

OWNER INFORMATION
JAMES E. DIXON 84 CHATHAM DRIVE CHAPEL HILL, NC 27516 252-399-0000 (919) 489-4789

OWNER INFORMATION
BALLENTINE ASSOCIATES, P.A. 250 HARRISON ROAD, CHAPEL HILL, NC 27514 (919) 999-0981




