



LIBERTY ENTERPRISE, INC.

Wattage: 250
 Color: black


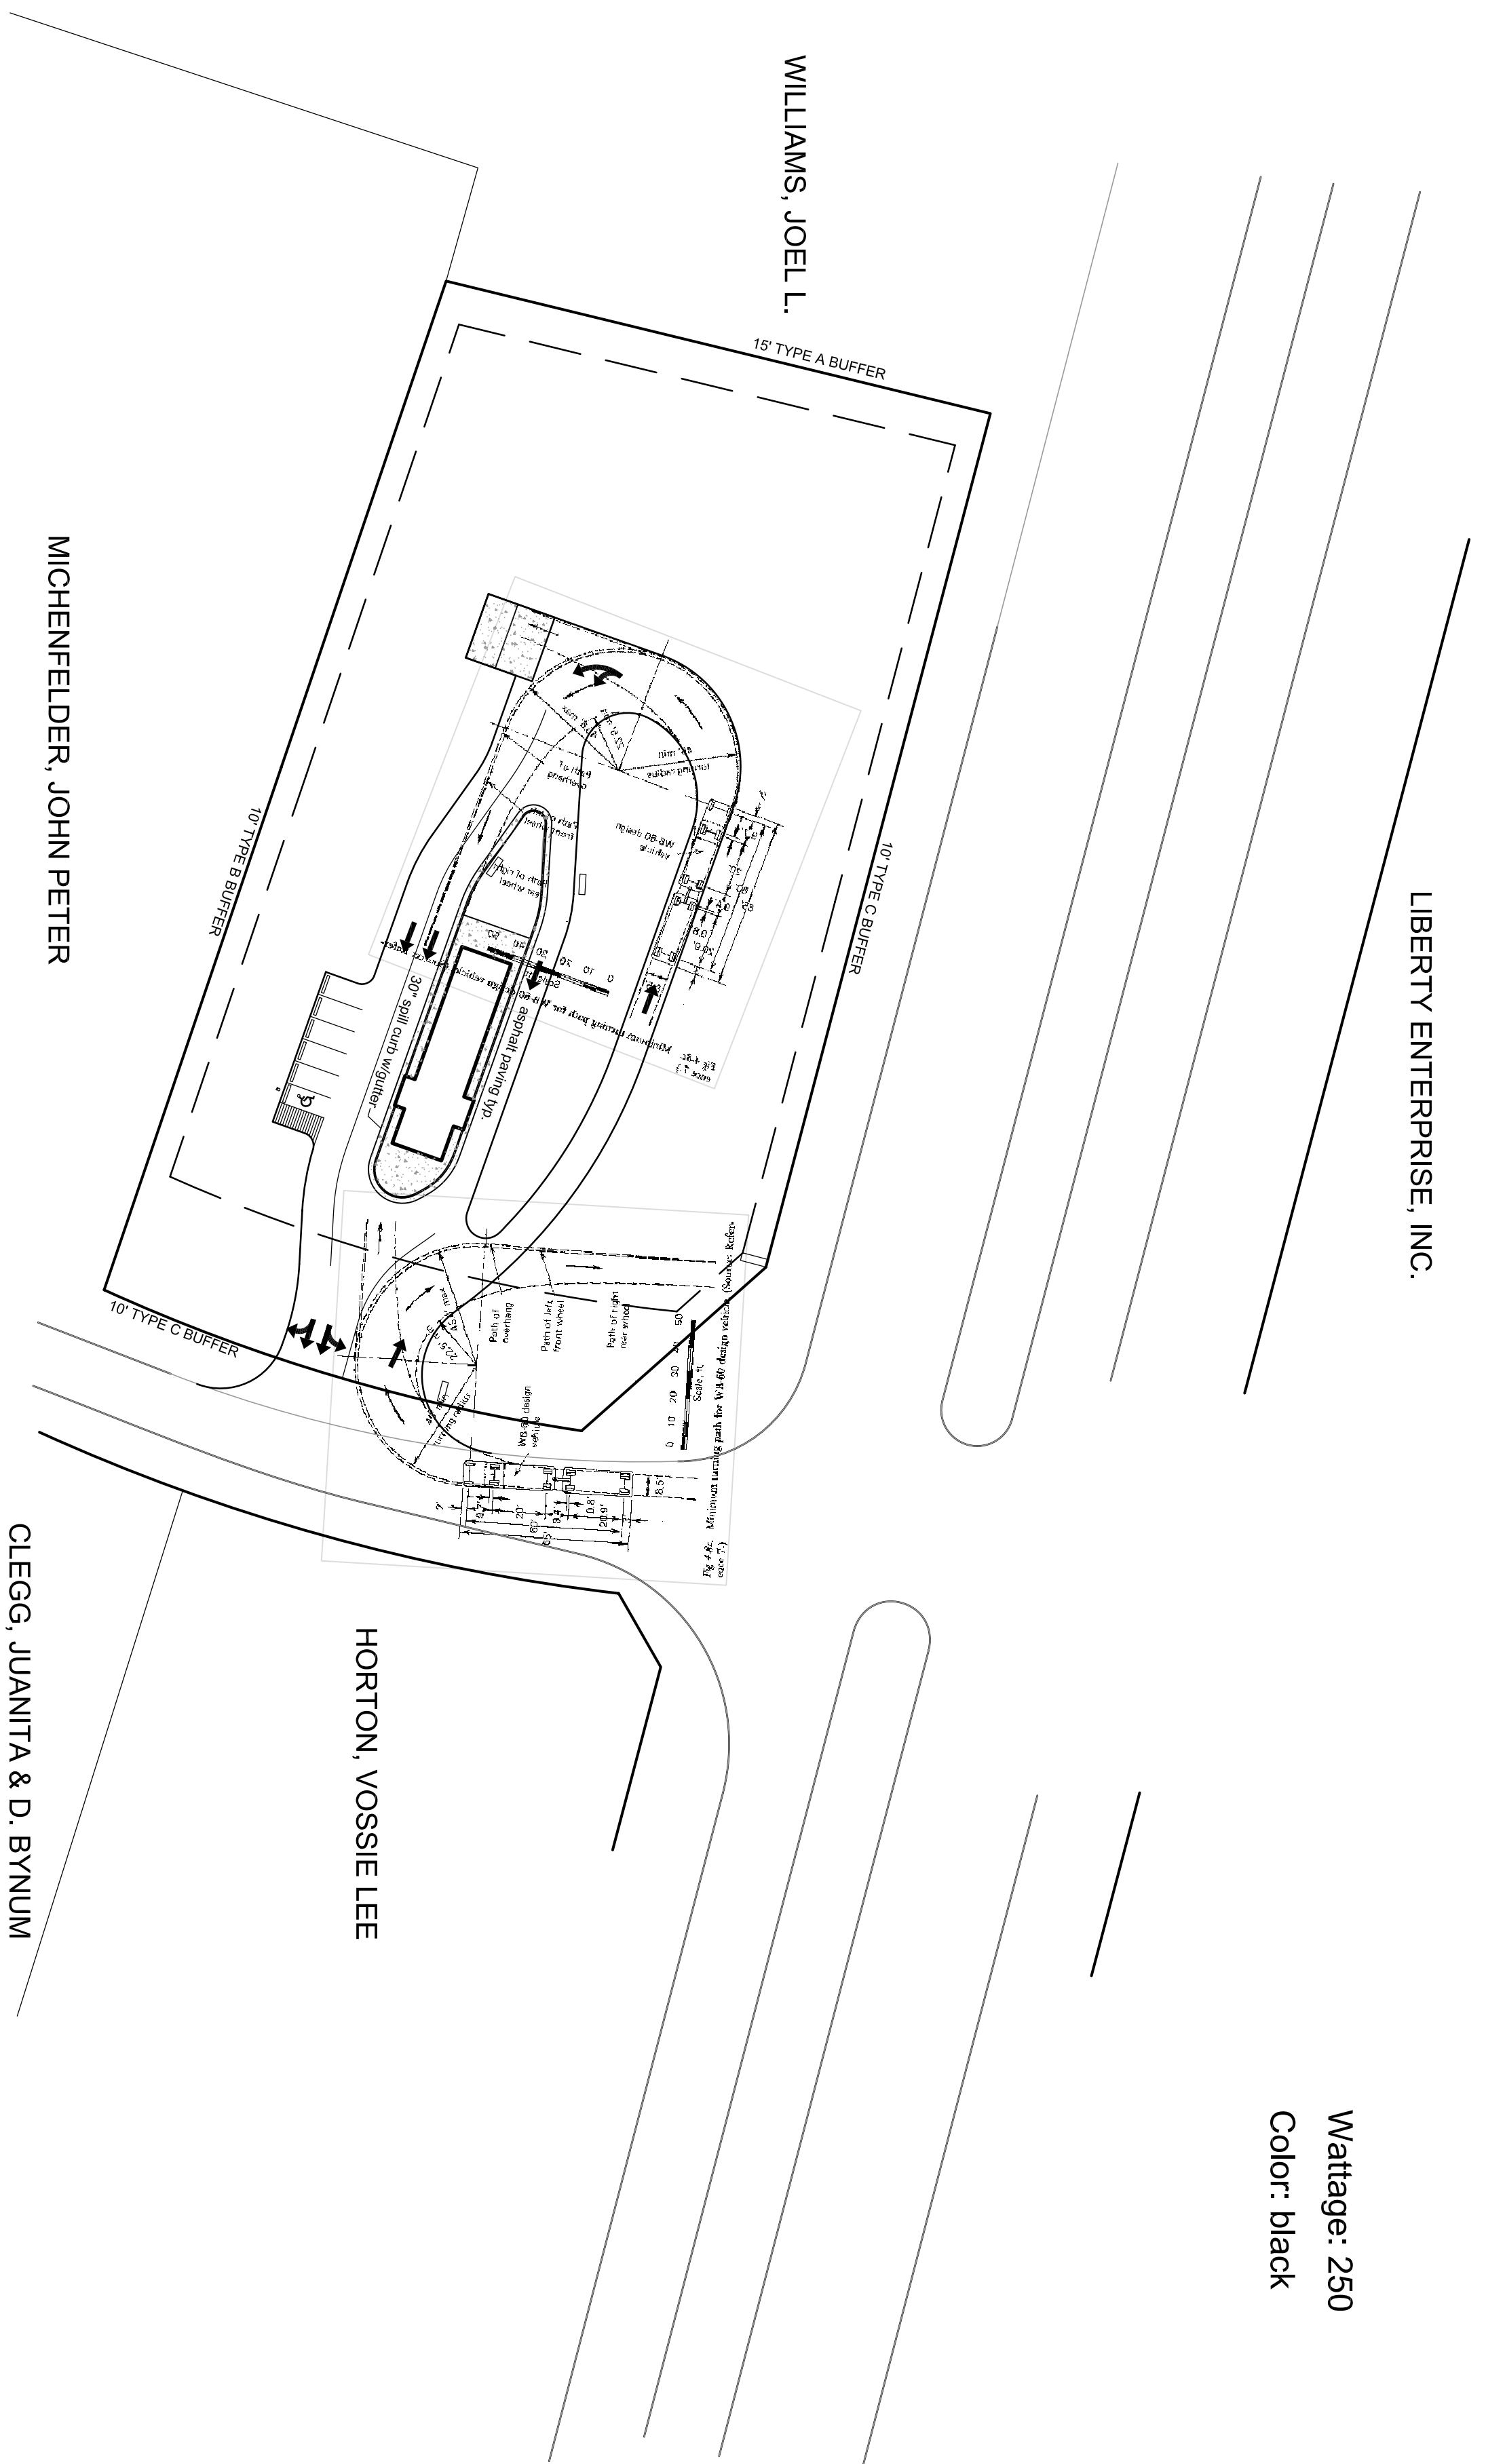


Large Vehicle Circulation
WB-60 Design Vehicle

December 1, 2008

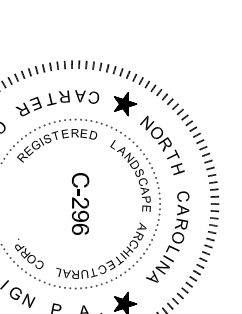

scale: 1"=50'

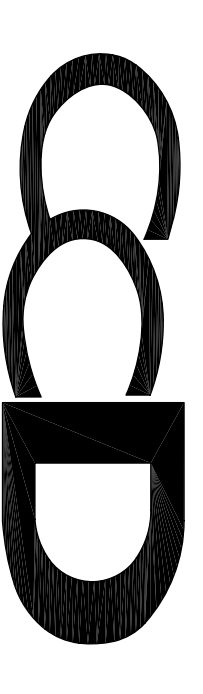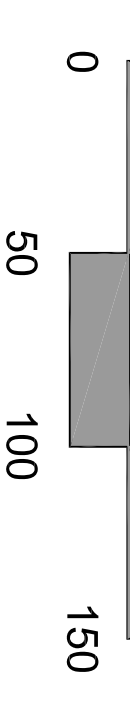

Carter Crawford DESIGN
 Land Planning Landscape Architecture Urban Design
 400 Heritage Village Lane Apex, NC 27502
 919.387.8218 voice 919.387.6548 fax

This document is an instrument of service. All rights in this document, and the electronic files from which it was produced, including copyrights, are the sole property of Carter Crawford Design, Inc. All other rights are reserved. No part of this document may be reproduced or transmitted in any form or by any means, electronic or mechanical, including photocopying, recording, or by any information storage and retrieval system, without the prior written permission of Carter Crawford Design, Inc.