


COUNTY LINE SITE

CHATHAM COUNTY, NC

SAMPLE SITE
ARRANGEMENT

NOVEMBER 7, 2008

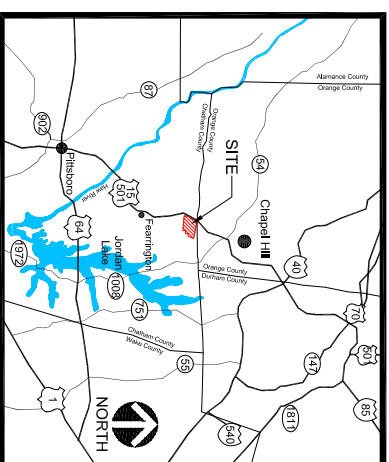

VICINITY MAP

NOT TO SCALE


IMPERVIOUS COVERAGE:

TOTAL SITE AREA-	± 2,724,497 SF
IMPERVIOUS COVERAGE IN PRIVATE DRIVES-	± 45,900 SF
IMPERVIOUS COVERAGE AVAILABLE FOR LOTS-	± 114,850 SF
TOTAL IMPERVIOUS COVERAGE-	± 160,750 SF
PERCENT IMPERVIOUS COVERAGE-	± 5.9%

NOTE: THROUGH USE OF CISTERNS, RUNOFF FROM BUILDING ROOFTOPS MAY BE COLLECTED, STORED, AND REUSED FOR IRRIGATION ON THE SITE USING DWA. *TECHNICAL GUIDANCE: STORMWATER TREATMENT CREDIT FOR RAINWATER HARVESTING SYSTEMS, REVISED SEPTEMBER 22, 2008*. PER THIS DOCUMENT, IMPERVIOUS AREA TREATMENT CREDITS ARE AVAILABLE FOR CAPTURED ROOF AREA DRAINAGE.



SCALE: 1" = 50'

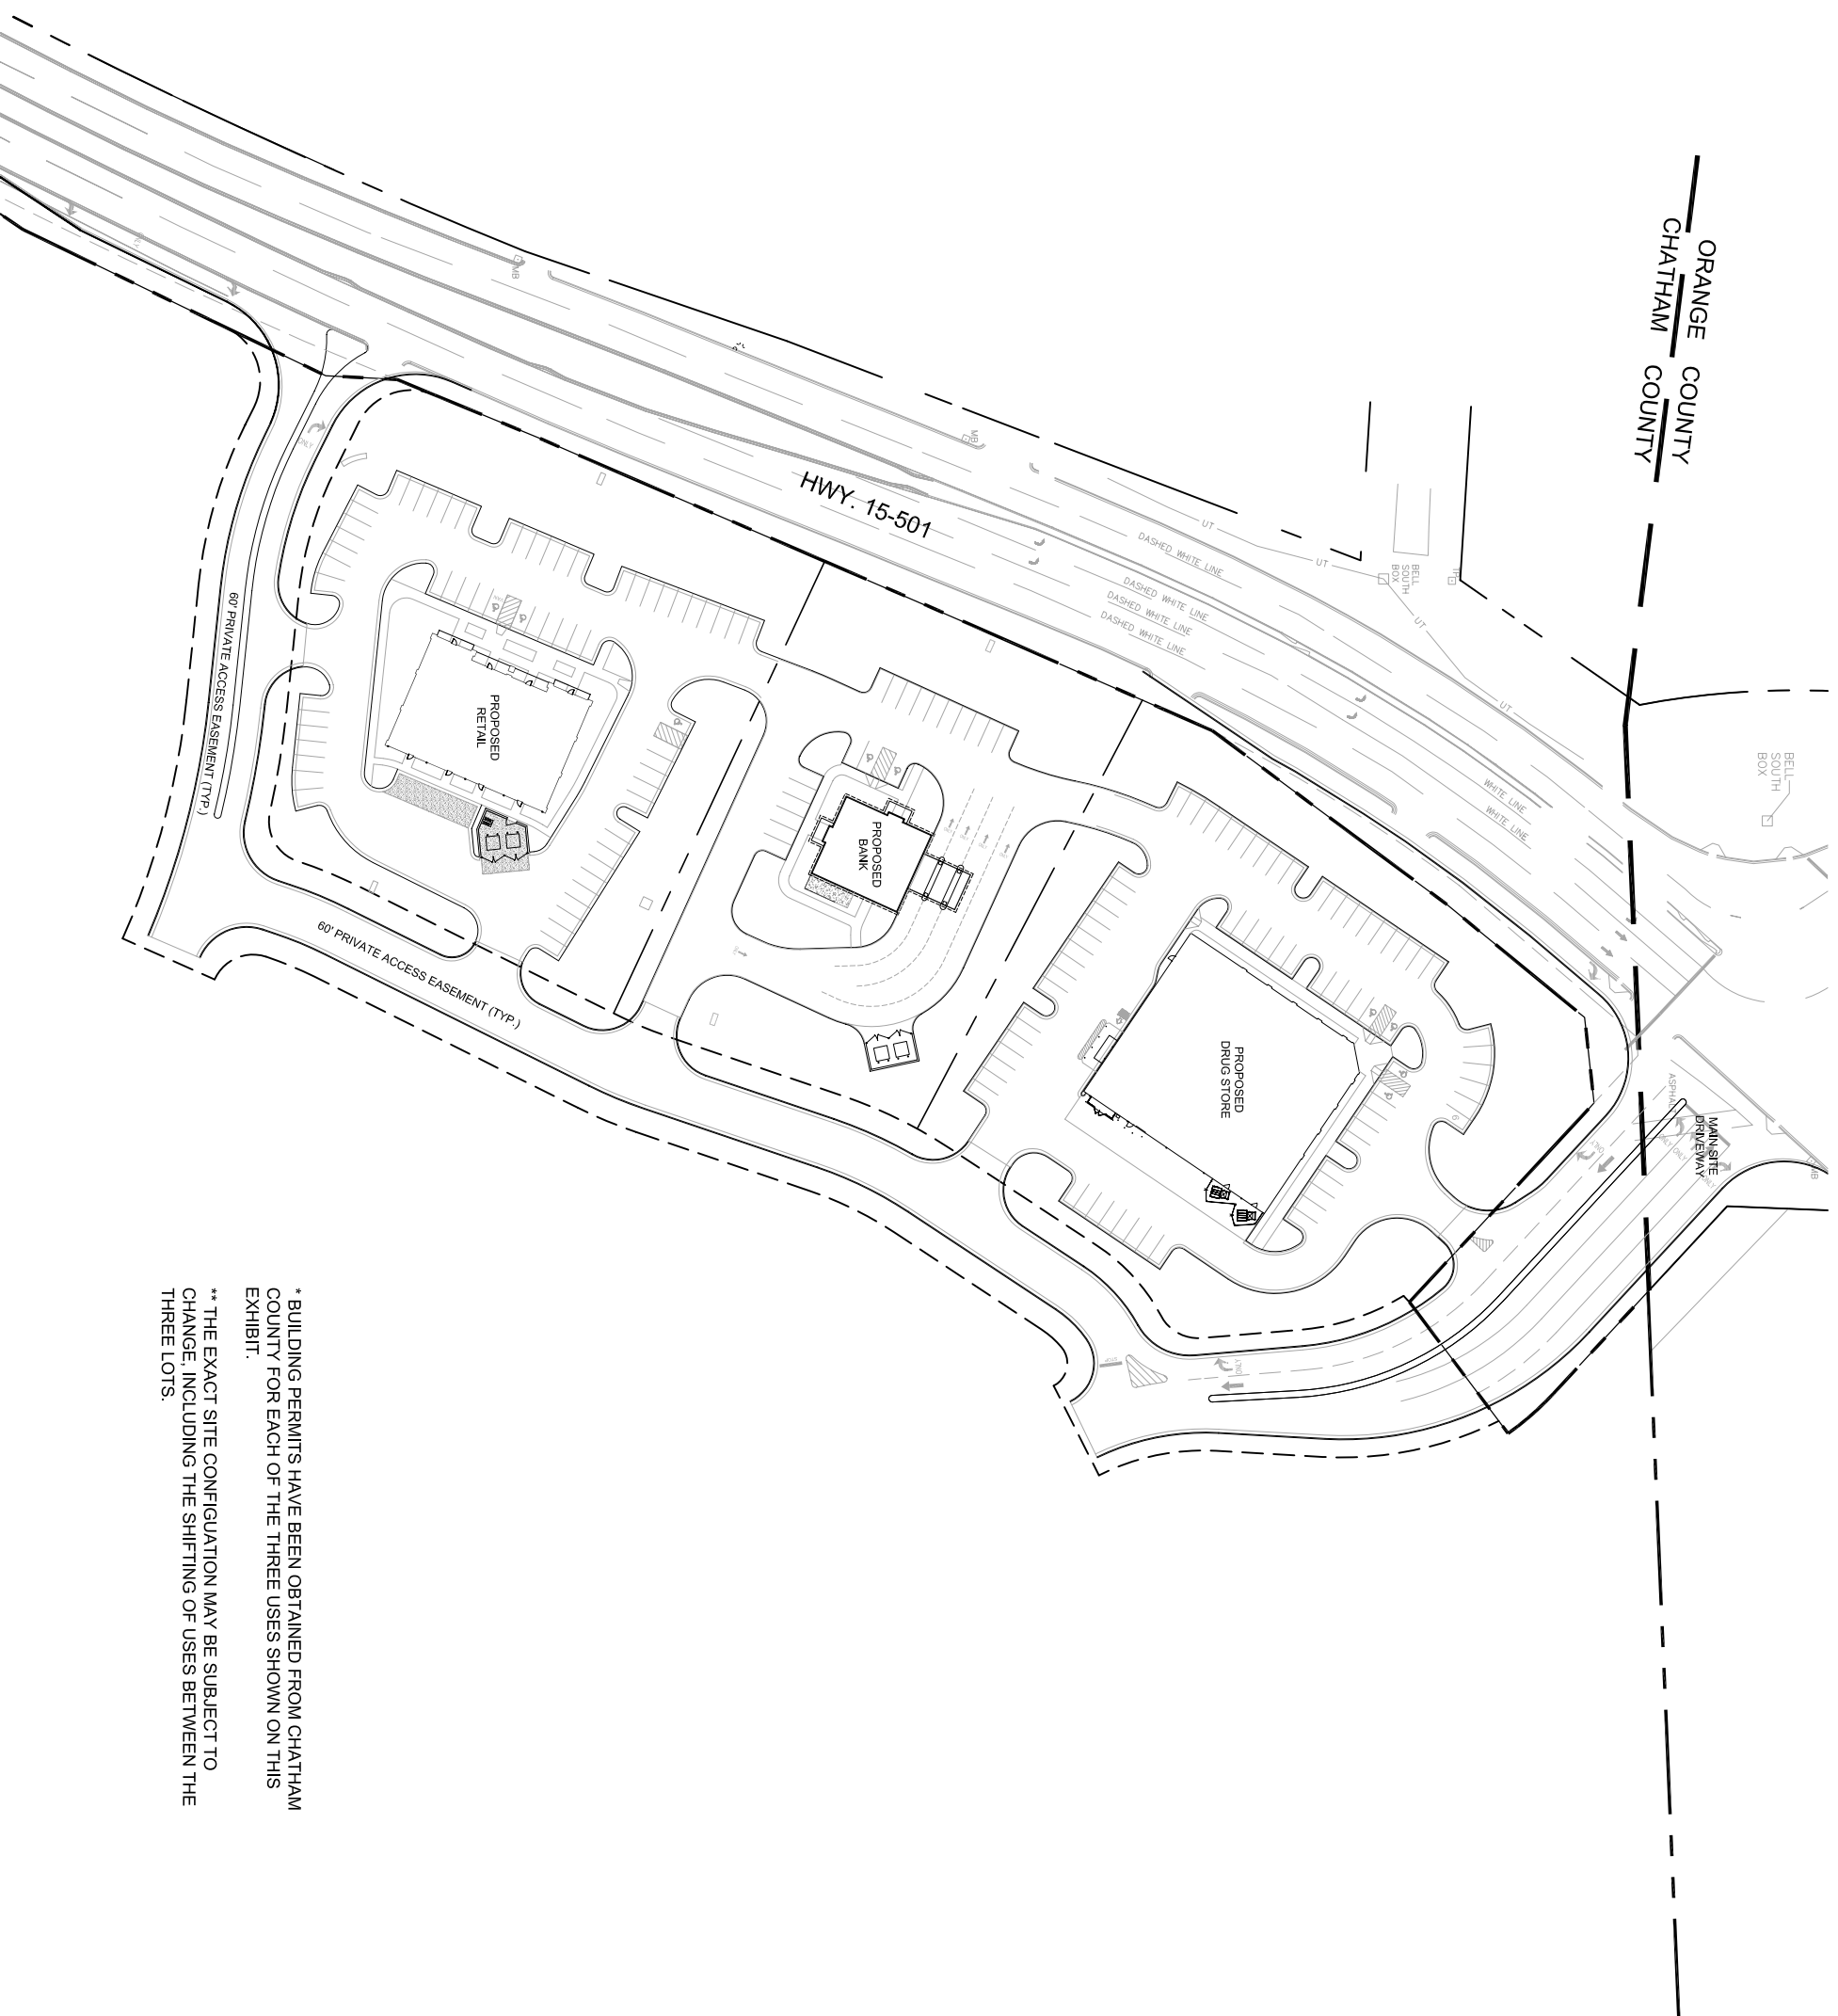

ORANGE COUNTY
CHATHAM COUNTY

* BUILDING PERMITS HAVE BEEN OBTAINED FROM CHATHAM COUNTY FOR EACH OF THE THREE USES SHOWN ON THIS EXHIBIT.
** THE EXACT SITE CONFIGURATION MAY BE SUBJECT TO CHANGE, INCLUDING THE SHIFTING OF USES BETWEEN THE THREE LOTS.