


Shown here is a conceptual view of sign at the corner of the property near US 64.




Copeland Property

at the corner of US 64 and Big Woods Road
Chatham County, North Carolina

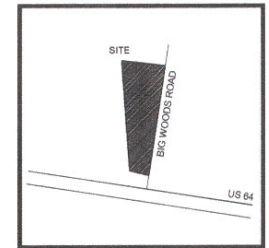

Vicinity

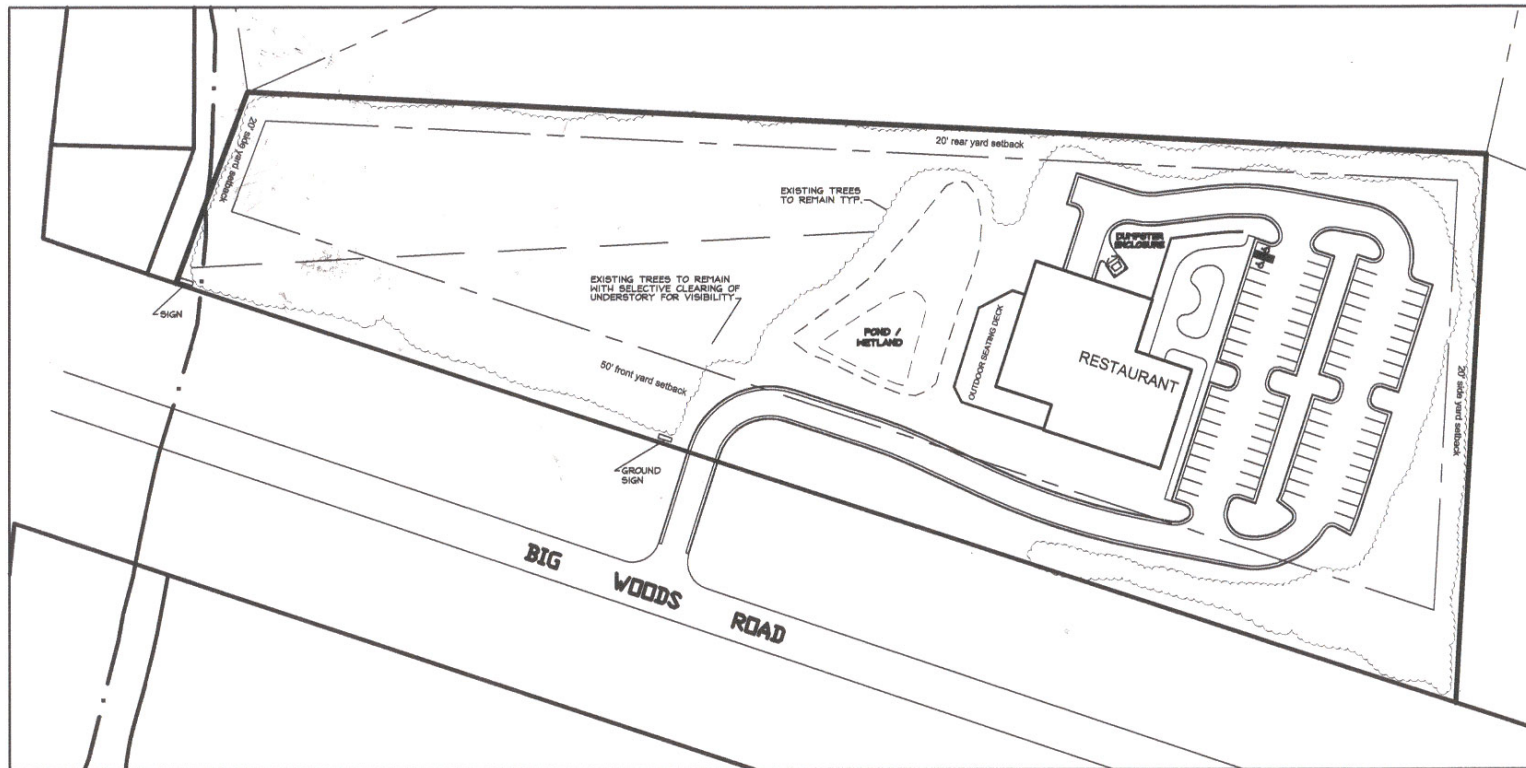

Sign Concept

December 19, 2005



Land Planning • Landscape Architecture
Urban Design • Construction Management
400 Heritage Village Lane, Apex, North Carolina 27502
919 287 8210
919 387 6548 fax
CrawfordPlanningandDesign@a.com

Crawford Planning and Design, EA

This document is an instrument of service. All rights to this document, with the exception of the title block, may be published, reproduced, stored in a retrieval system, or transmitted in any form or by any means, electronic, mechanical, photocopying, recording, or by any information storage and retrieval system, without the prior written approval of Crawford Planning and Design, EA.

sheet 5

