

CALLOWAY JOHNSON MOORE & WEST, P.A.
architecture engineering interior design
WINSTON SALEM, NORTH CAROLINA


REVISED MASTER PLAN
GALLOWAY RIDGE
VILLAGE OF FEARINGTON P.U.D.
WILLIAMS TOWNSHIP, CHATHAM COUNTY, N. C.

Proj: DCJS
Coord:
Date: 2/15/08
Revisions:


SEARS DESIGN GROUP, P.A.
LANDSCAPE ARCHITECTS
625 W. Jones Street Raleigh, NC 27603
(919) 832-7000 Fax (919) 832-8140
email: searsdesign@bellsouth.net
MP2
Of 3
Sheet No.

NOTE: SEE SHEET MP3
FOR ENLARGED VIEW OF
WEST CAMPUS

MP2-1 OVERALL MASTER PLAN

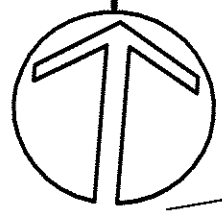


SCALE: 1"=100'

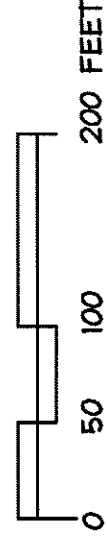

ALL CONTRACTORS SHALL Examine and reference all the drawings and specifications which are a part of this contract, not just those drawings and specifications for a particular sub-contract.


UNDERGROUND UTILITIES: Prior to beginning layout and prior to beginning construction, all contractors and subcontractors who are engaged in the project shall contact the North Carolina ONE CALL 800-632-4949, to have them field mark all underground utility services.

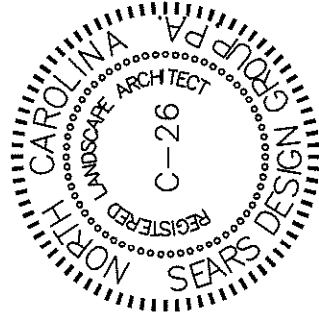

MP2-2 LEGEND

BUILDINGS

- EXISTING FACILITIES, PHASE I
APPROVED AND CONSTRUCTED
 - PROPOSED NEW FACILITIES, PHASE I
APPROVED BUT NOT BUILT
 - PROPOSED NEW FACILITIES, PHASE II
 - PROPOSED NEW FACILITIES, PHASE III
 - EXISTING VILLA DWELLING UNIT
 - PROPOSED NEW VILLA DWELLING UNIT
- ### STREETS AND PARKING
- EXISTING DRIVES AND PARKING
 - PROPOSED DRIVES AND PARKING
 - PROPOSED 24" DIA. STREET
TREES IN PARKING AREAS

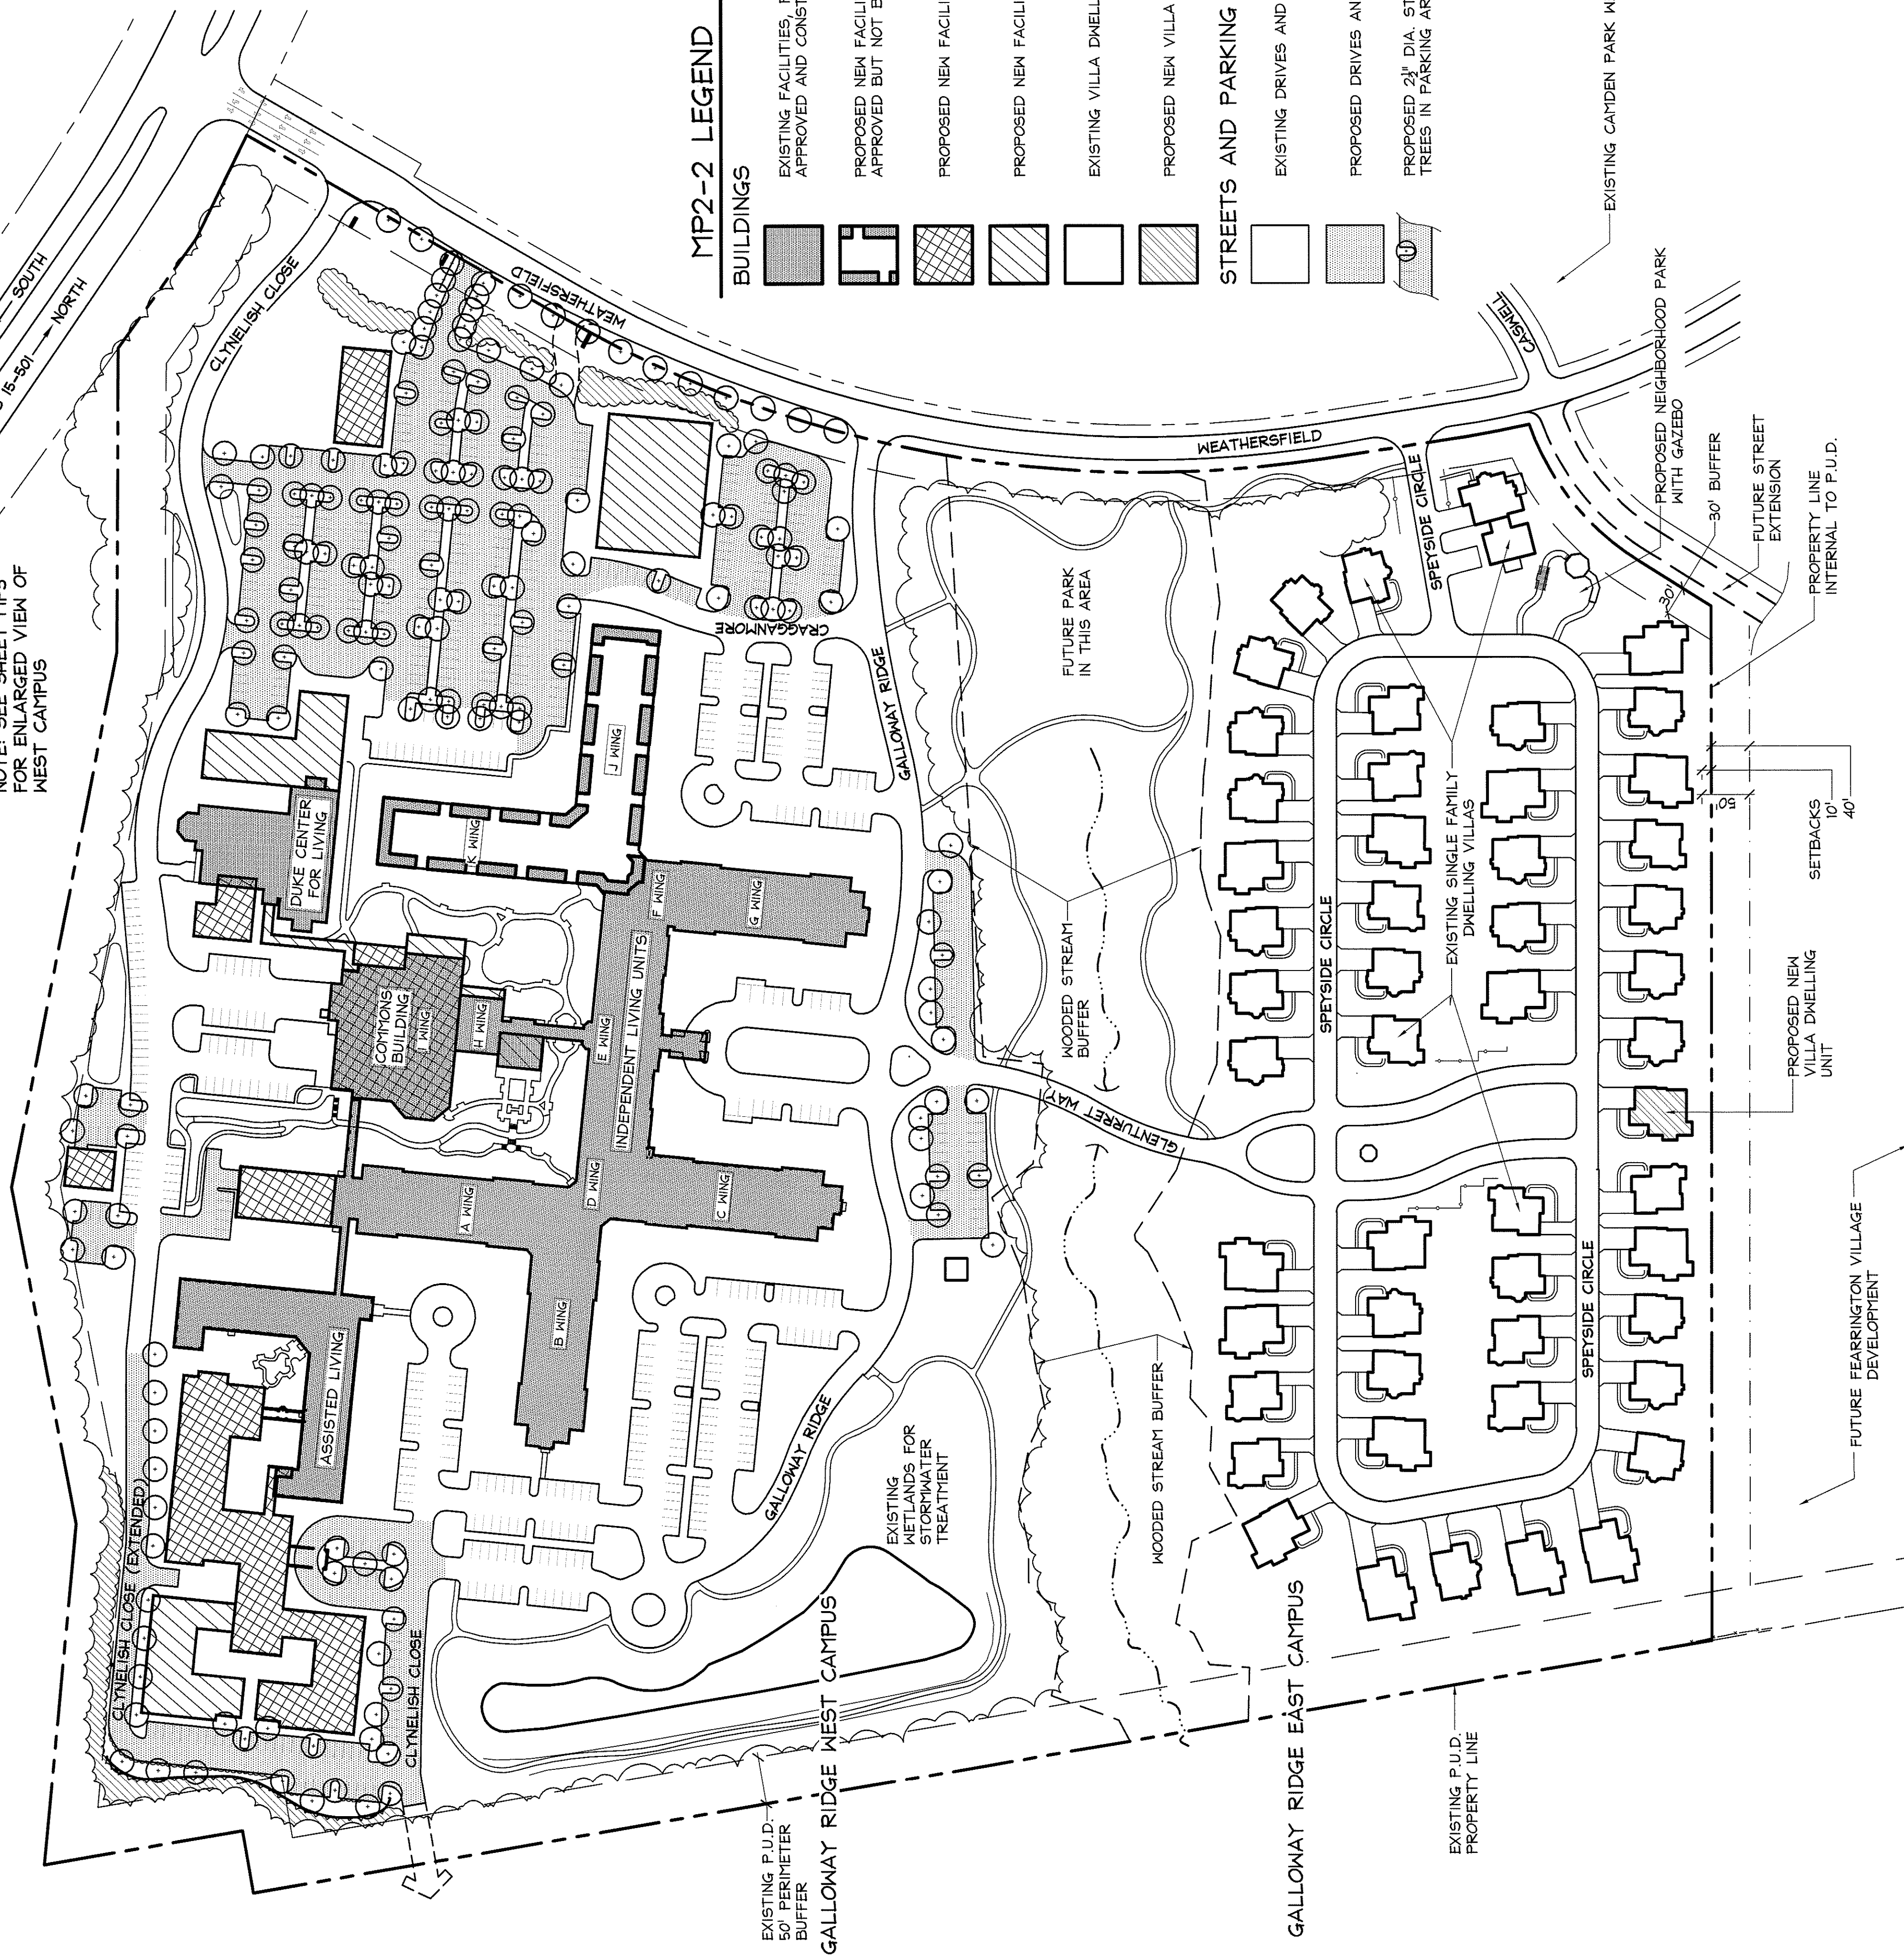

NOTE: SEE SHEET MP3
FOR ENLARGED VIEW OF
WEST CAMPUS