

Winter Custom Yachts

Holland's Chapel Road
Chatham County, North Carolina




Progress Energy Cutoff Enclosed Fixtures on 30' wooden poles
Light Pattern: IESNA Type III (Oval)
IESNA Cutoff Classification: Full Cutoff
All wall packs on buildings shall also be full cutoff.

RIGSBEE, GARY ET AL
ZONING: RA-40

AREX NURSERIES, INC.
ZONING: RA-40


THE WARNER ENTERTAINMENT ADVANCEMENTHOUSE PARTNERSHIP
ZONING: RA-40

KELLY HOLLE JR.
ZONING: RA-40

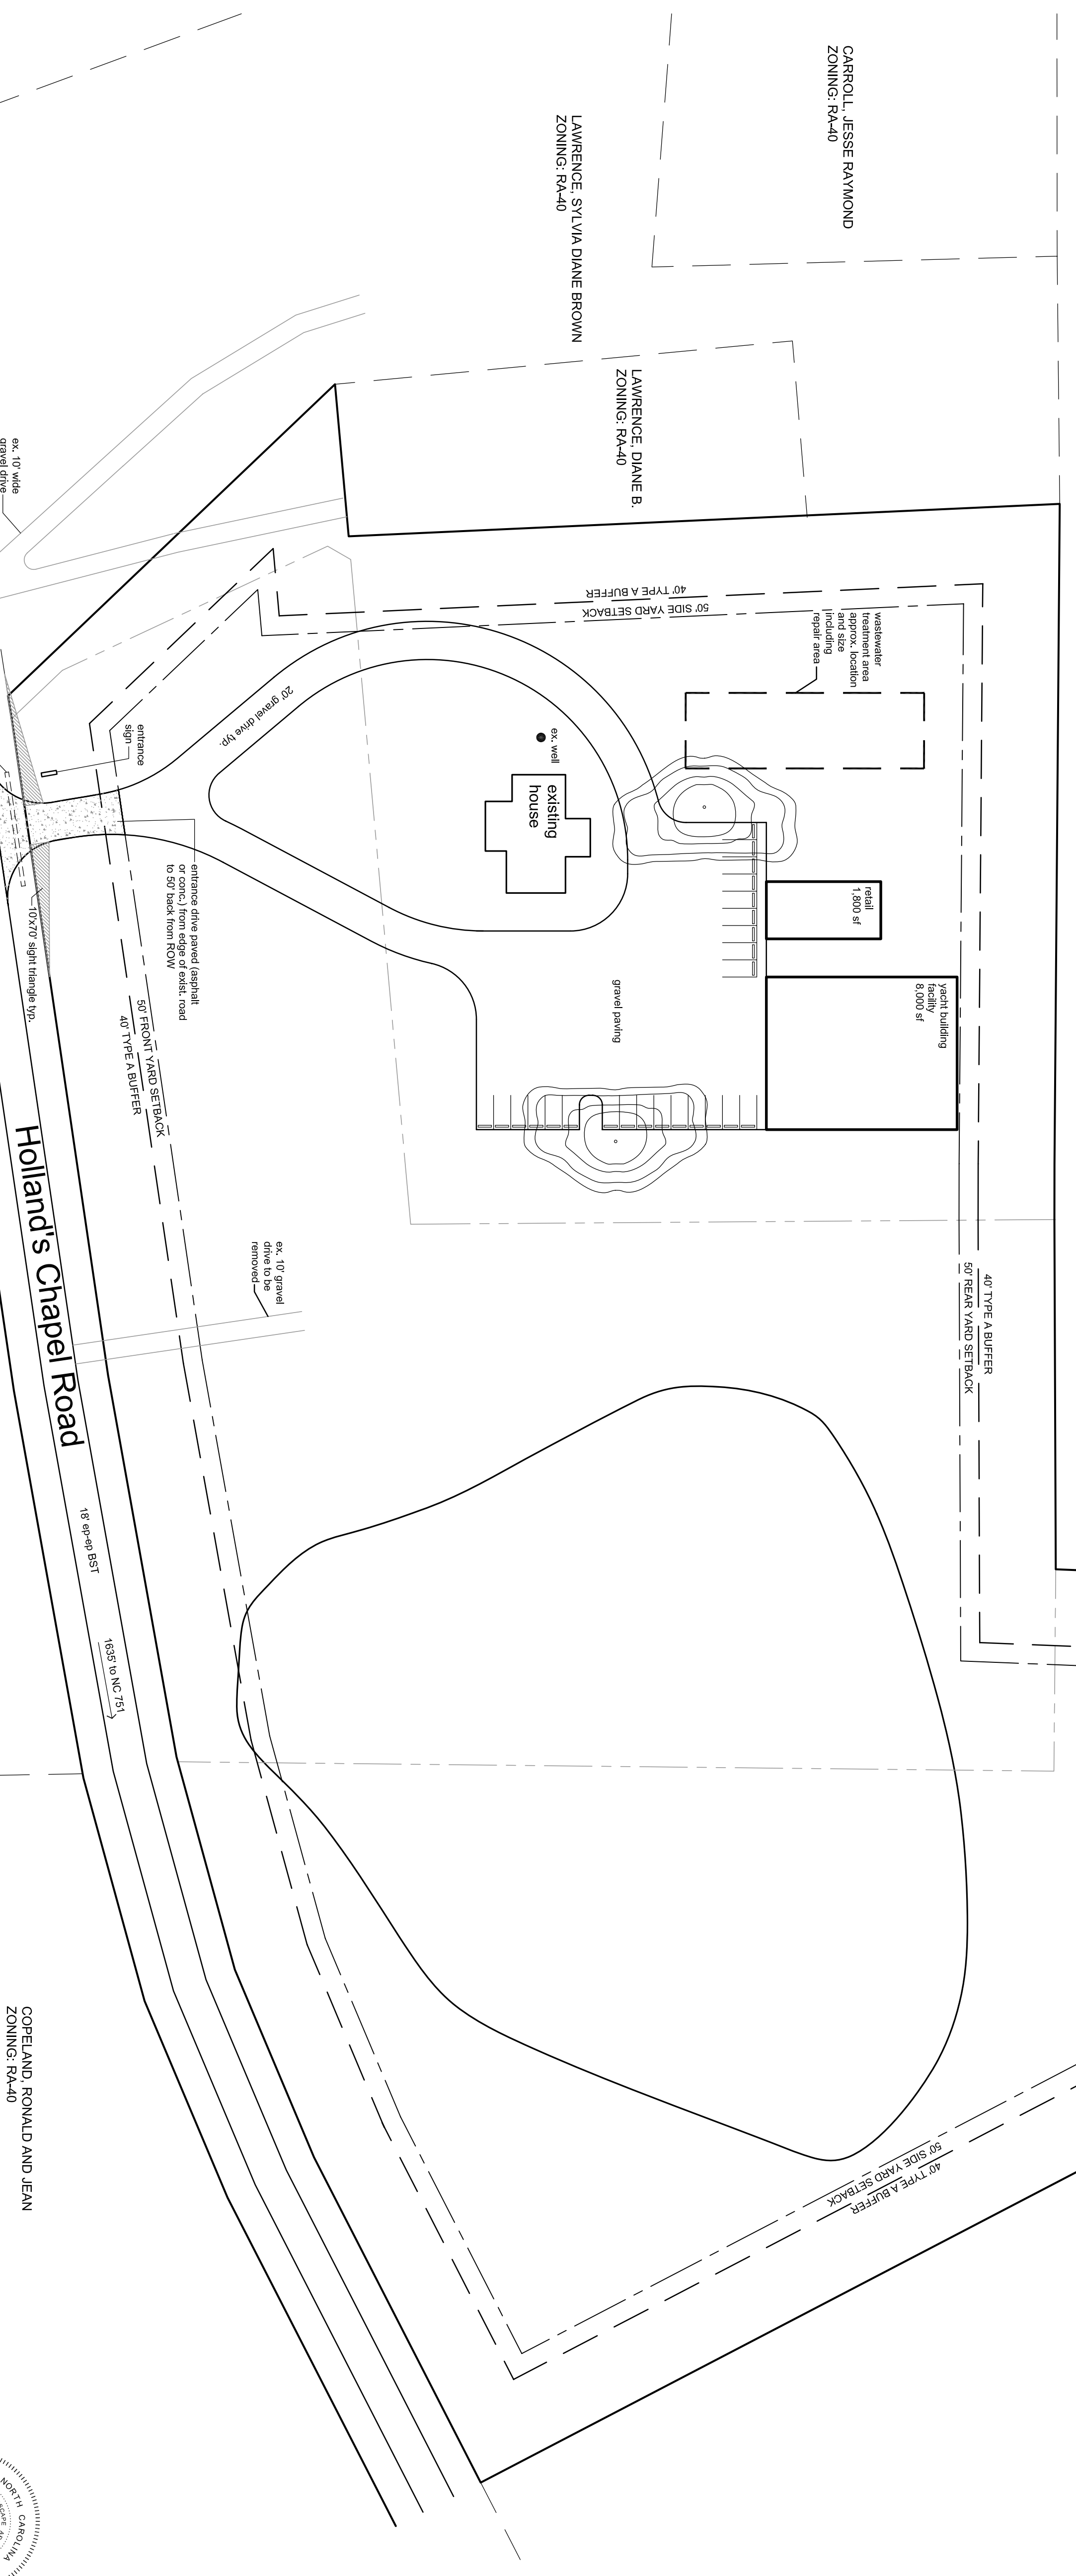


Lighting Plan

March 17, 2008

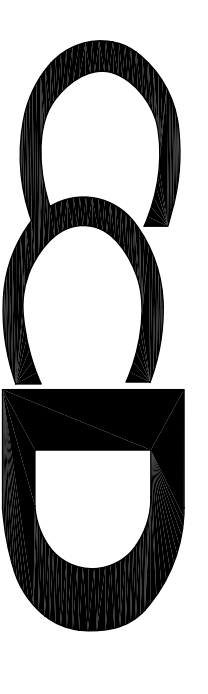

Carter Crawford DESIGN
Land Planning Landscape Architecture Urban Design
400 Heritage Village Lane Apex, NC 27502
919.387.8218 voice 919.387.6548 fax

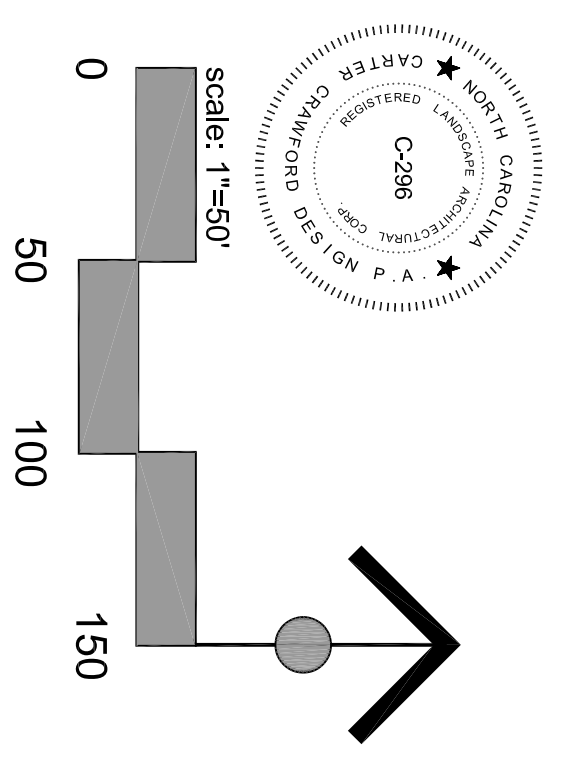

This document is an instrument of service. All rights in this document, and to the electronic files from which it was produced, including copyrights, are the sole property of Carter Crawford Design. No part of this document may be reproduced or transmitted in any form or by any means, electronic or mechanical, including photocopying, recording, or by any information storage and retrieval system, without the prior written permission of Carter Crawford Design. A-18 (revised)