

OWNER / DEVELOPER:
 The Parks at Meadowview, LLC
 107 Steamwood Road
 Troutman, NC
 Phone: 884-710-3889

ENGINEER & PLANNER:
 CE Group, Inc.
 11000 Regency Parkway, Suite 410
 Cary, NC 27511
 Phone: 919-967-8790

SURVEYOR:
 CE Group, Inc.
 11000 Regency Parkway, Suite 410
 Cary, NC 27511
 Phone: 919-967-8790


PLANNING & DESIGN:
 P/N - 9733-37-6690
 Deed Y/IBK/Pg - 2006/12370469
 Parcel No. 5983

NOTES:

1. ALL SIDEWALK RAMPINGS SHALL CONFORM TO N.C.D.O.T. STD. 644.05.
2. THE 2" C&G & GUTTER AND 1" C&G & GUTTER SHALL CONFORM TO N.C.D.O.T. STD. 646.01.
3. ALL ROADS WITHIN PHASE TWO ARE PRIVATE.

SYMBOL LEGEND:


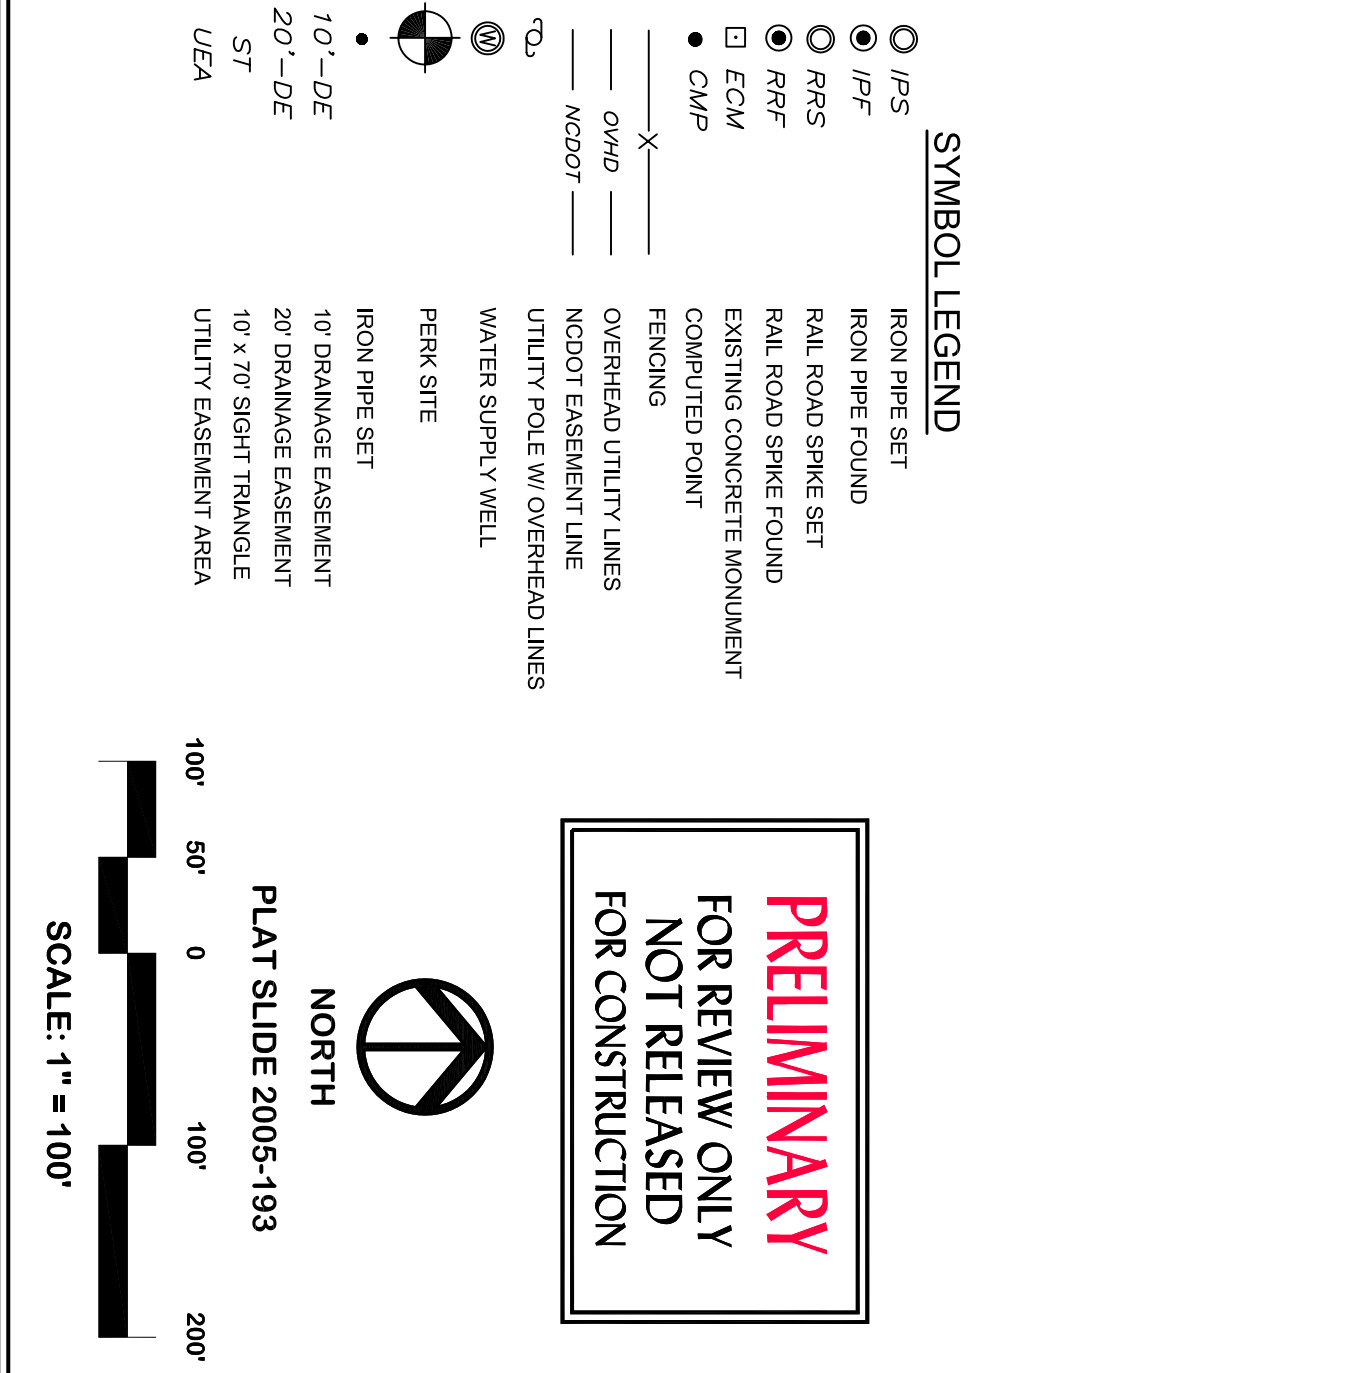

SITE DATA:

PHASE 2 ACREAGE	± 173.40 AC.
ZONING	RA-40
WATERSHED	WSIV - PROTECTED AREA
TOTAL HOMESITES	182
LENGTH OF PRIVATE ROAD	± 11,568 L.F.
ACREAGE IN PRIVATE RW	± 14.91 AC.
TOTAL LOT AREA	± 15,000 s.f. (0.34 AC.)
MINIMUM LOT SIZE	± 35,497 s.f. (0.81 AC.)
AVERAGE LOT SIZE	± 18,140 s.f. (0.42 AC.)
COMMON AREA "A"	± 2,280,096 s.f. (52.34 AC.)
COMMON AREA "B"	± 1,165,948 s.f. (26.77 AC.)
COMMON AREA "C"	± 156,367 s.f. (3.59 AC.)
TOTAL COMMON SPACE	± 3,602,412 s.f. (82.70 AC.)

NOTES:

1. THE PROPERTY SHOWN HEREON IS SUBJECT TO ALL EASEMENTS OF RECORD AFFECTING SAME.
PRELIMINARY FOR REVIEW ONLY NOT RELEASED FOR CONSTRUCTION

CE Group, Inc.
 LAND PLANNING
 CIVIL ENGINEERING
 LAND SURVEYING

11000 Regency Parkway, Suite 410, Cary, NC 27511
 Voice: 919-967-8790 Fax: 919-967-8791

THE PARKS at MEADOWVIEW
 CHATHAM COUNTY, NC

PHASE 2 - PRELIMINARY PLAT
 MAJOR SUBDIVISION

Date: JULY 11, 2008
 Scale: 1" = 100'

Project No. 125-08
 Computer Dwg. Name P12_PRELIM-PLAT.dwg
 Checked: P/M
 Project No. 125-08
 Sheet No. 2
 Of 3